


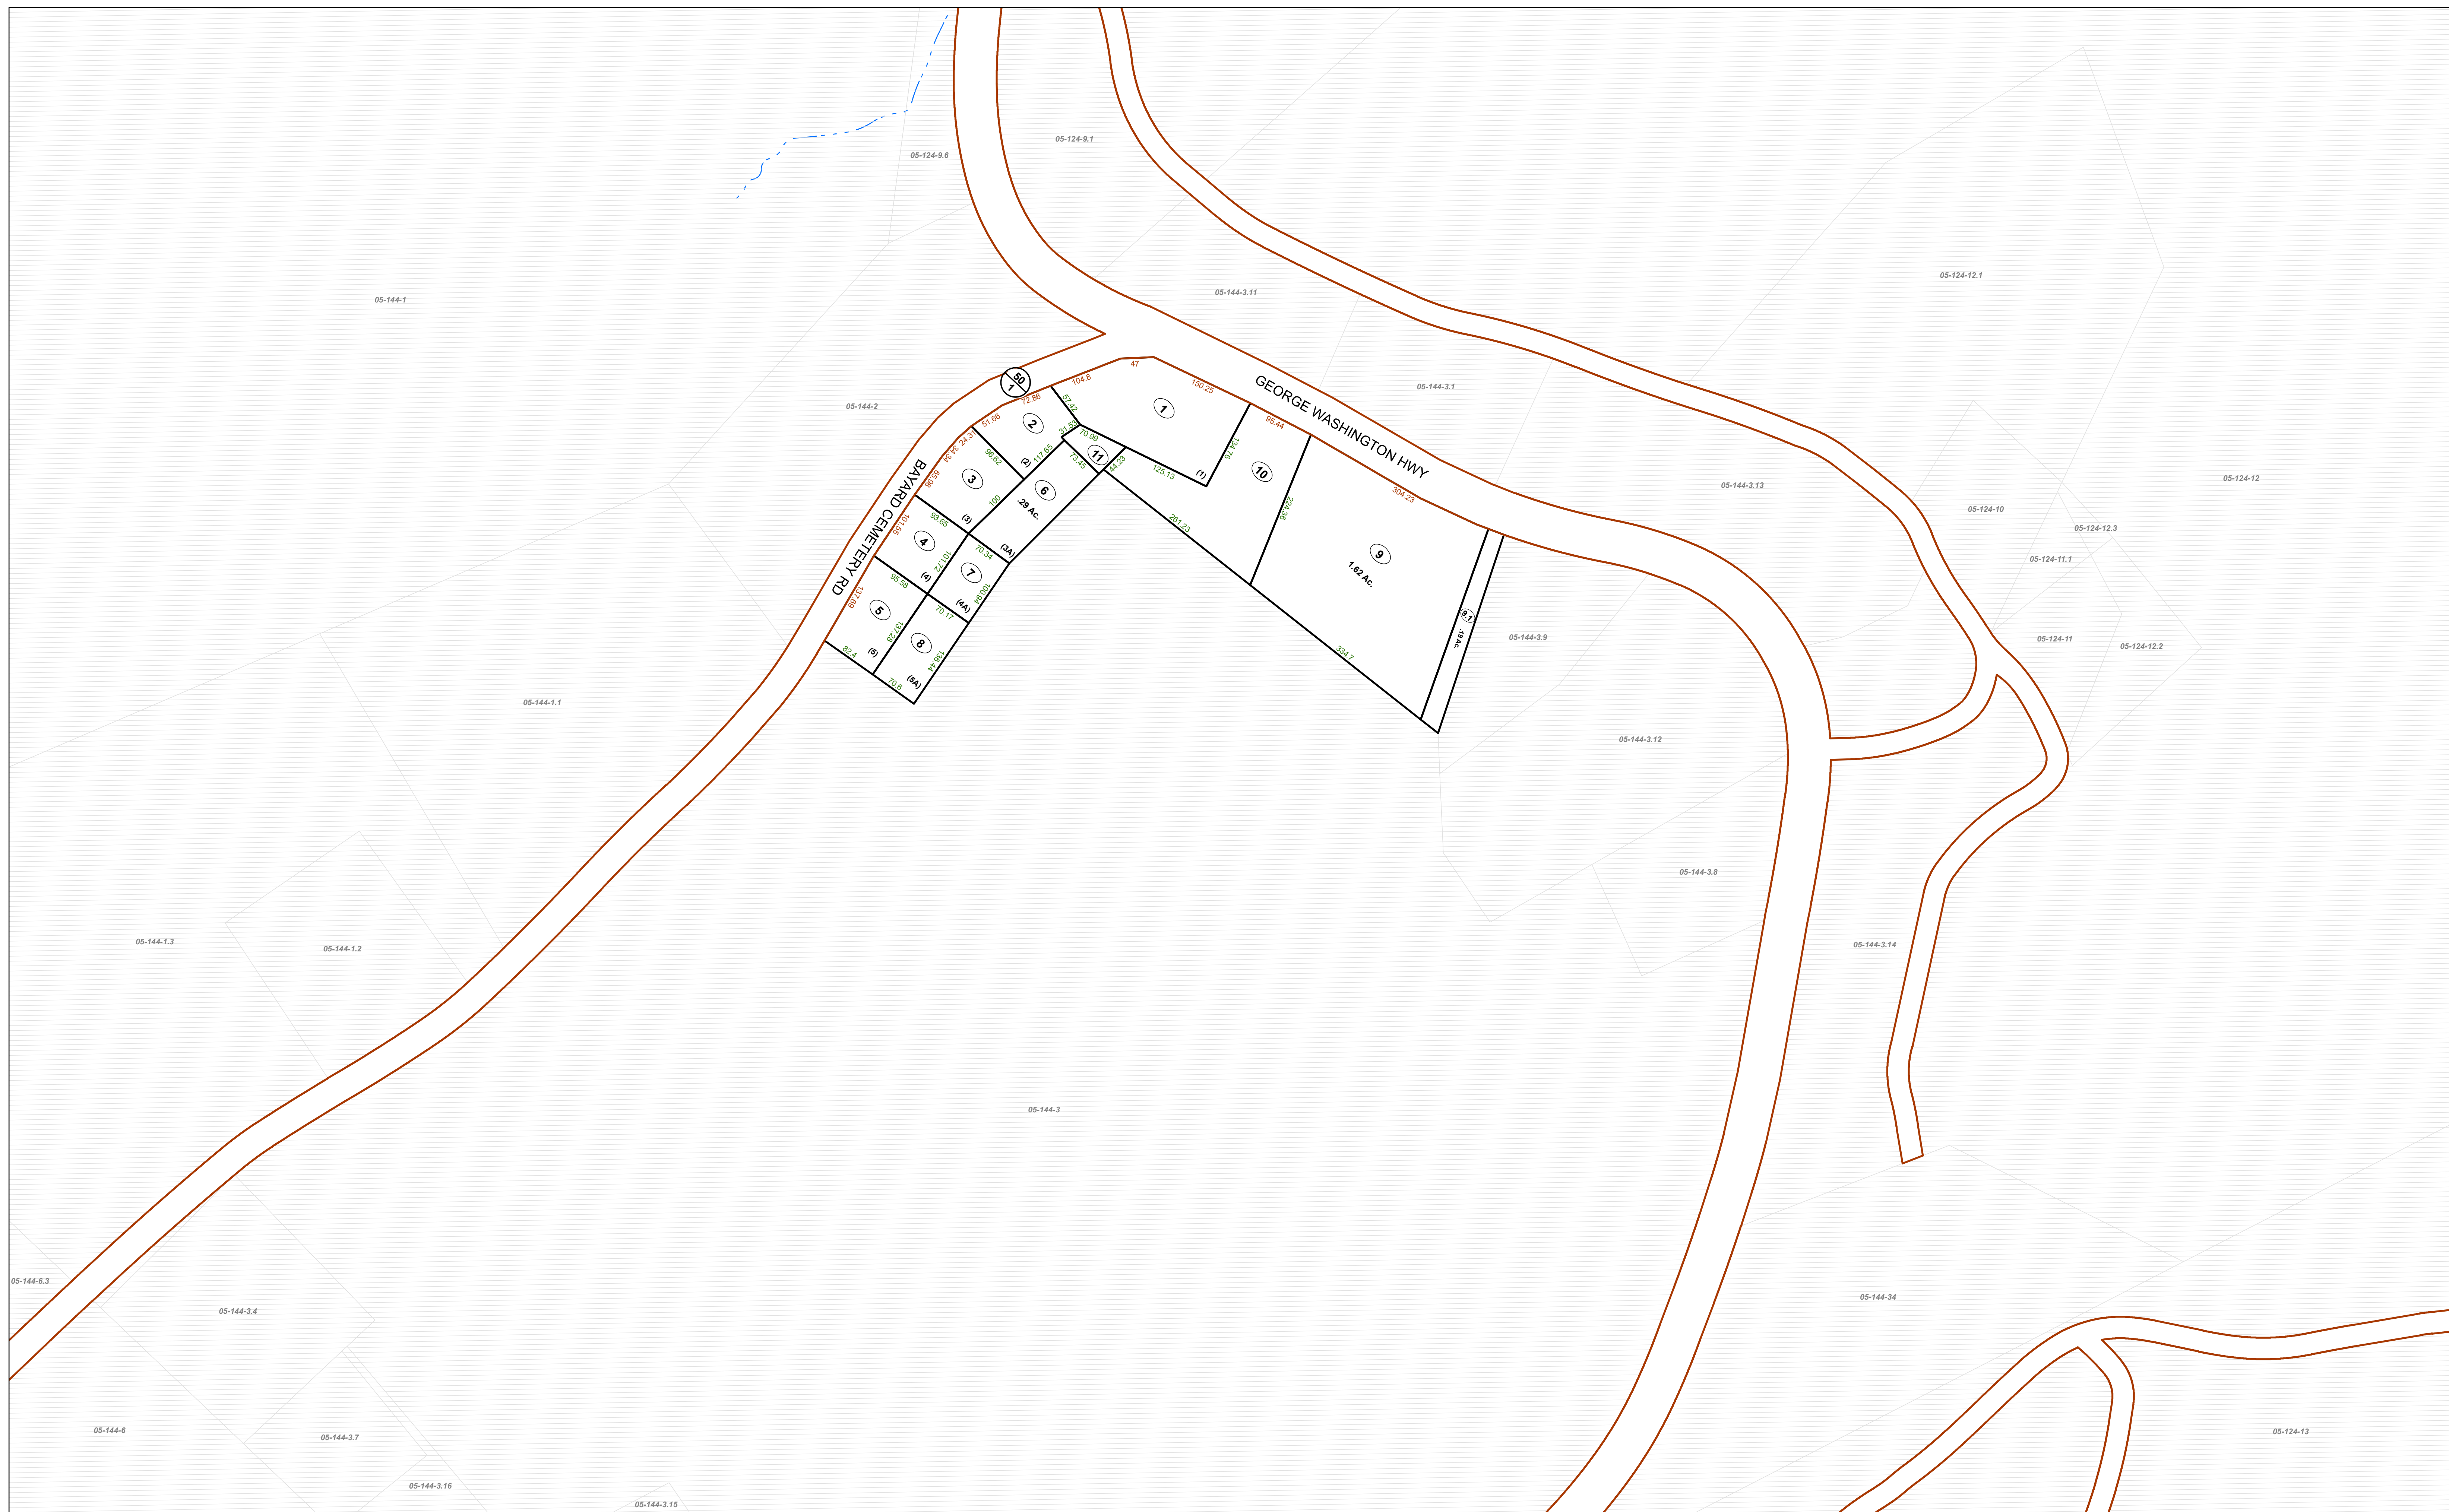

FOR TAX PURPOSES ONLY

Prepared By:


Ralph Layton
Grant County Assessor

Legend

Property Line	—————	Original Lot Line	- - - - -
Road Right of Way	—————	Lot Number	(15)
Corporation Line	- · - · - · -	Parcel Number	(99)
District Line	- · - · - · -	Water	- · - · - · -
County Line	—————	Railroad	+ + + + +

Revisions	1	Revised 10/1/16	9	17
	2	Revised 01/28/2022	10	18
	3	Revised 01/18/2024	11	19
	4		12	20
	5		13	21
	6		14	22
	7		15	23
	8		16	24

STATE OF WEST VIRGINIA
COUNTY OF GRANT
Office of Assessor

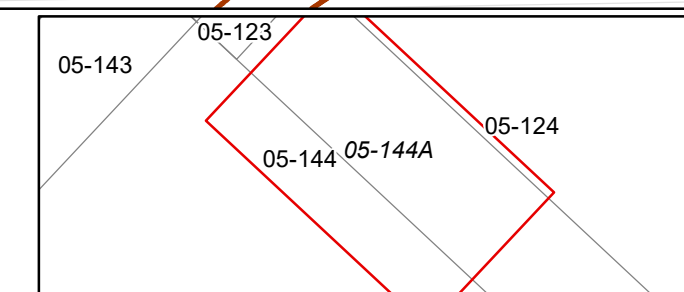

UNION
Map: 144A

Date, Aerial Photography: 2015
Date, Map: 1/26/2024
Scale: 1" = 100'