



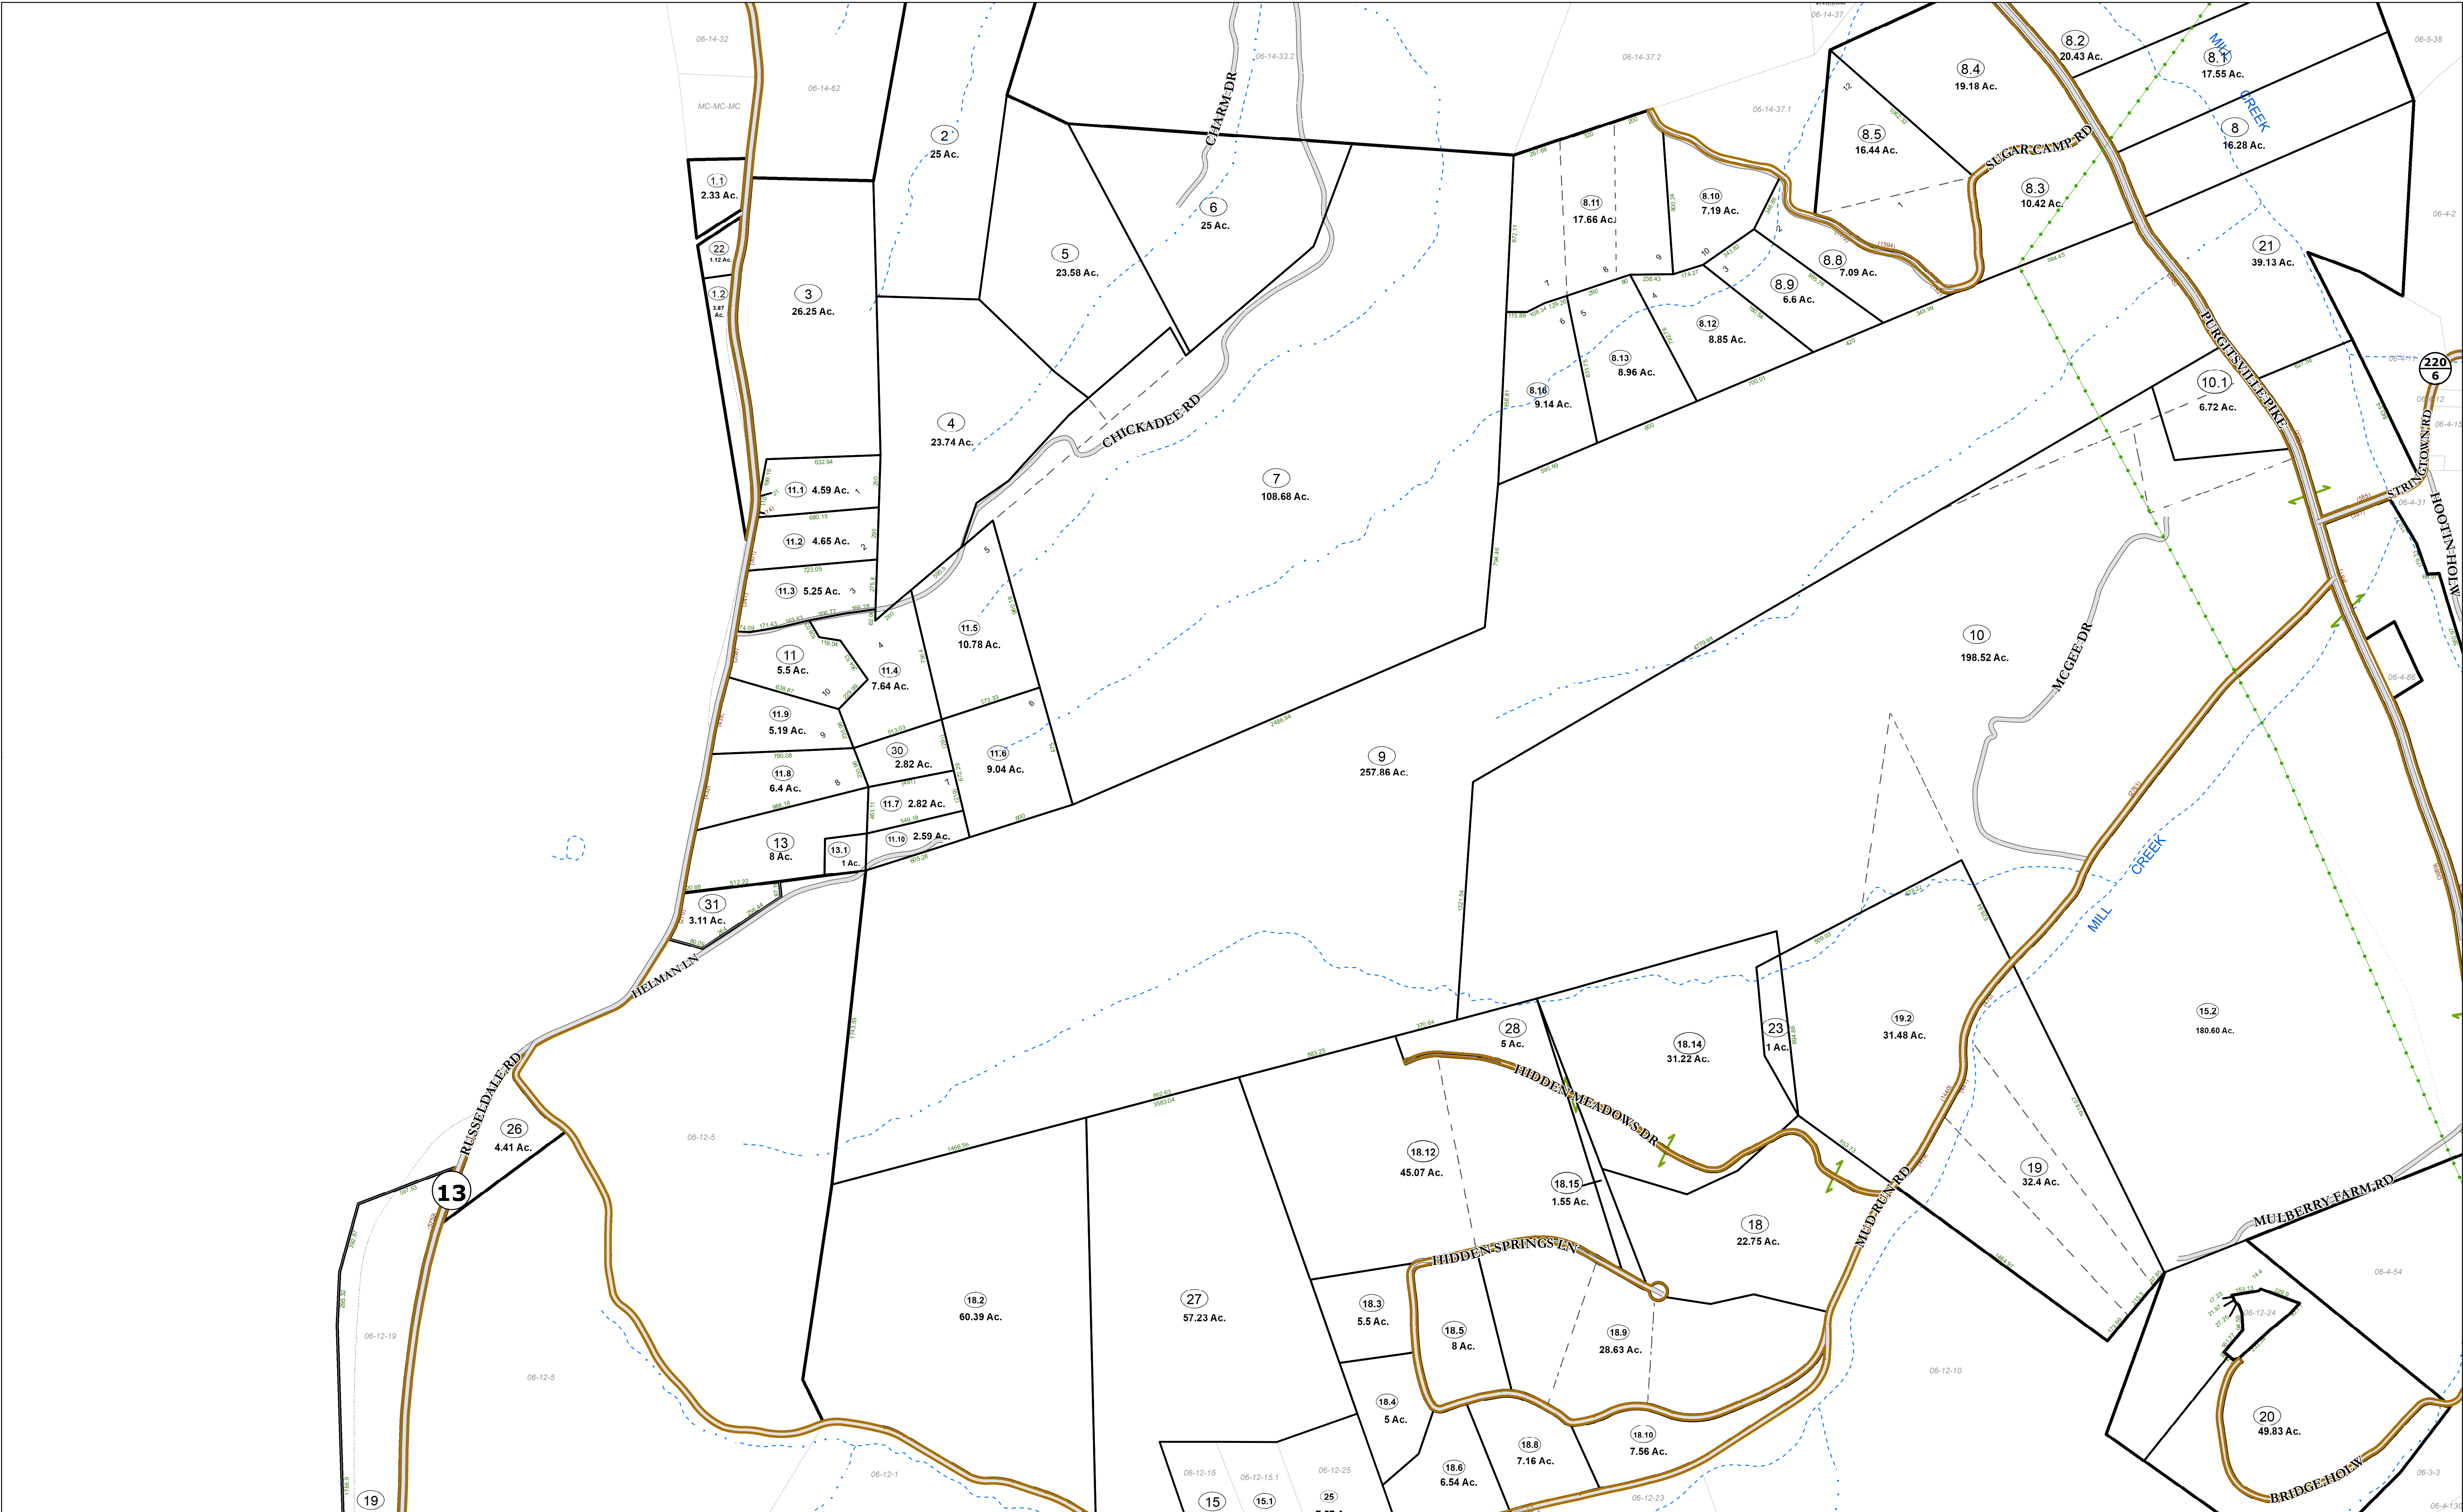

WV LEGISLATIVE REGULATION
TITLE 189 SERIES 2009

Disclaimer:
This tax map was compiled for purposes of taxation from available record evidence and has not been field verified. This map is not a valid survey plat and the data on this map does not imply any official status to such data. The State of West Virginia and county assessor's office assume no liability that might result from the use of this map.

Restrictions:
All finished tax maps created under the provisions of legislation are the property of the county assessors who created them and the reproduction, copying, distribution, sale, or lease of such tax maps or copies thereof without the written permissions of the respective county assessors is prohibited by law.

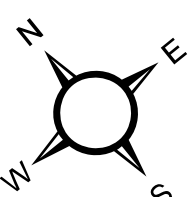

Legend			
Corporation line	---	Railroad	—+—+—+—
District line	- - - - -	Lot line	—+—+—+—
County line	=====	Road Centerline	—+—+—+—
State line	=====	Church	—+—+—+—
Property Line	=====	Deed lot number	(25)
Right of Way	=====	Parcel or index number	(23)
		Cemetery	—+—+—+—
		Parcel acreage	527.4

Revisions											
1	AS OF JULY 1 1996	KWS	6	AS OF JULY 1 2001	JVB	11	AS OF JULY 1 2007	JVB	16	AS OF JAN 1 2014	ASC
2	AS OF JULY 1 1997	KWS	7	AS OF JULY 1 2002	JVB	12	AS OF JULY 1 2008	RIR	17	AS OF JAN 1 2015	ASC
3	AS OF JULY 1 1998	JVB	8	AS OF JULY 1 2003	JVB	13	AS OF JULY 1 2011	ASC	18	AS OF JAN 1 2017	ASC
4	AS OF JULY 1 1999	JVB	9	AS OF JULY 1 2004	JVB	14	AS OF MAR 29 2012	ASC	19	AS OF JAN 31 2020	AGD
5	AS OF JULY 1 2000	JVB	10	AS OF JULY 1 2005	JVB	15	AS OF JAN 1 2013	ASC	20	AS OF JAN 18 2024	AGD

STATE OF WEST VIRGINIA
COUNTY OF HAMPSHIRE
Office of Assessor

06-14	06-5
06-13	06-4
06-12	06-3

Mill Creek
Map: 13
Created: 1/19/2024
Scale: 1 in = 400 ft