


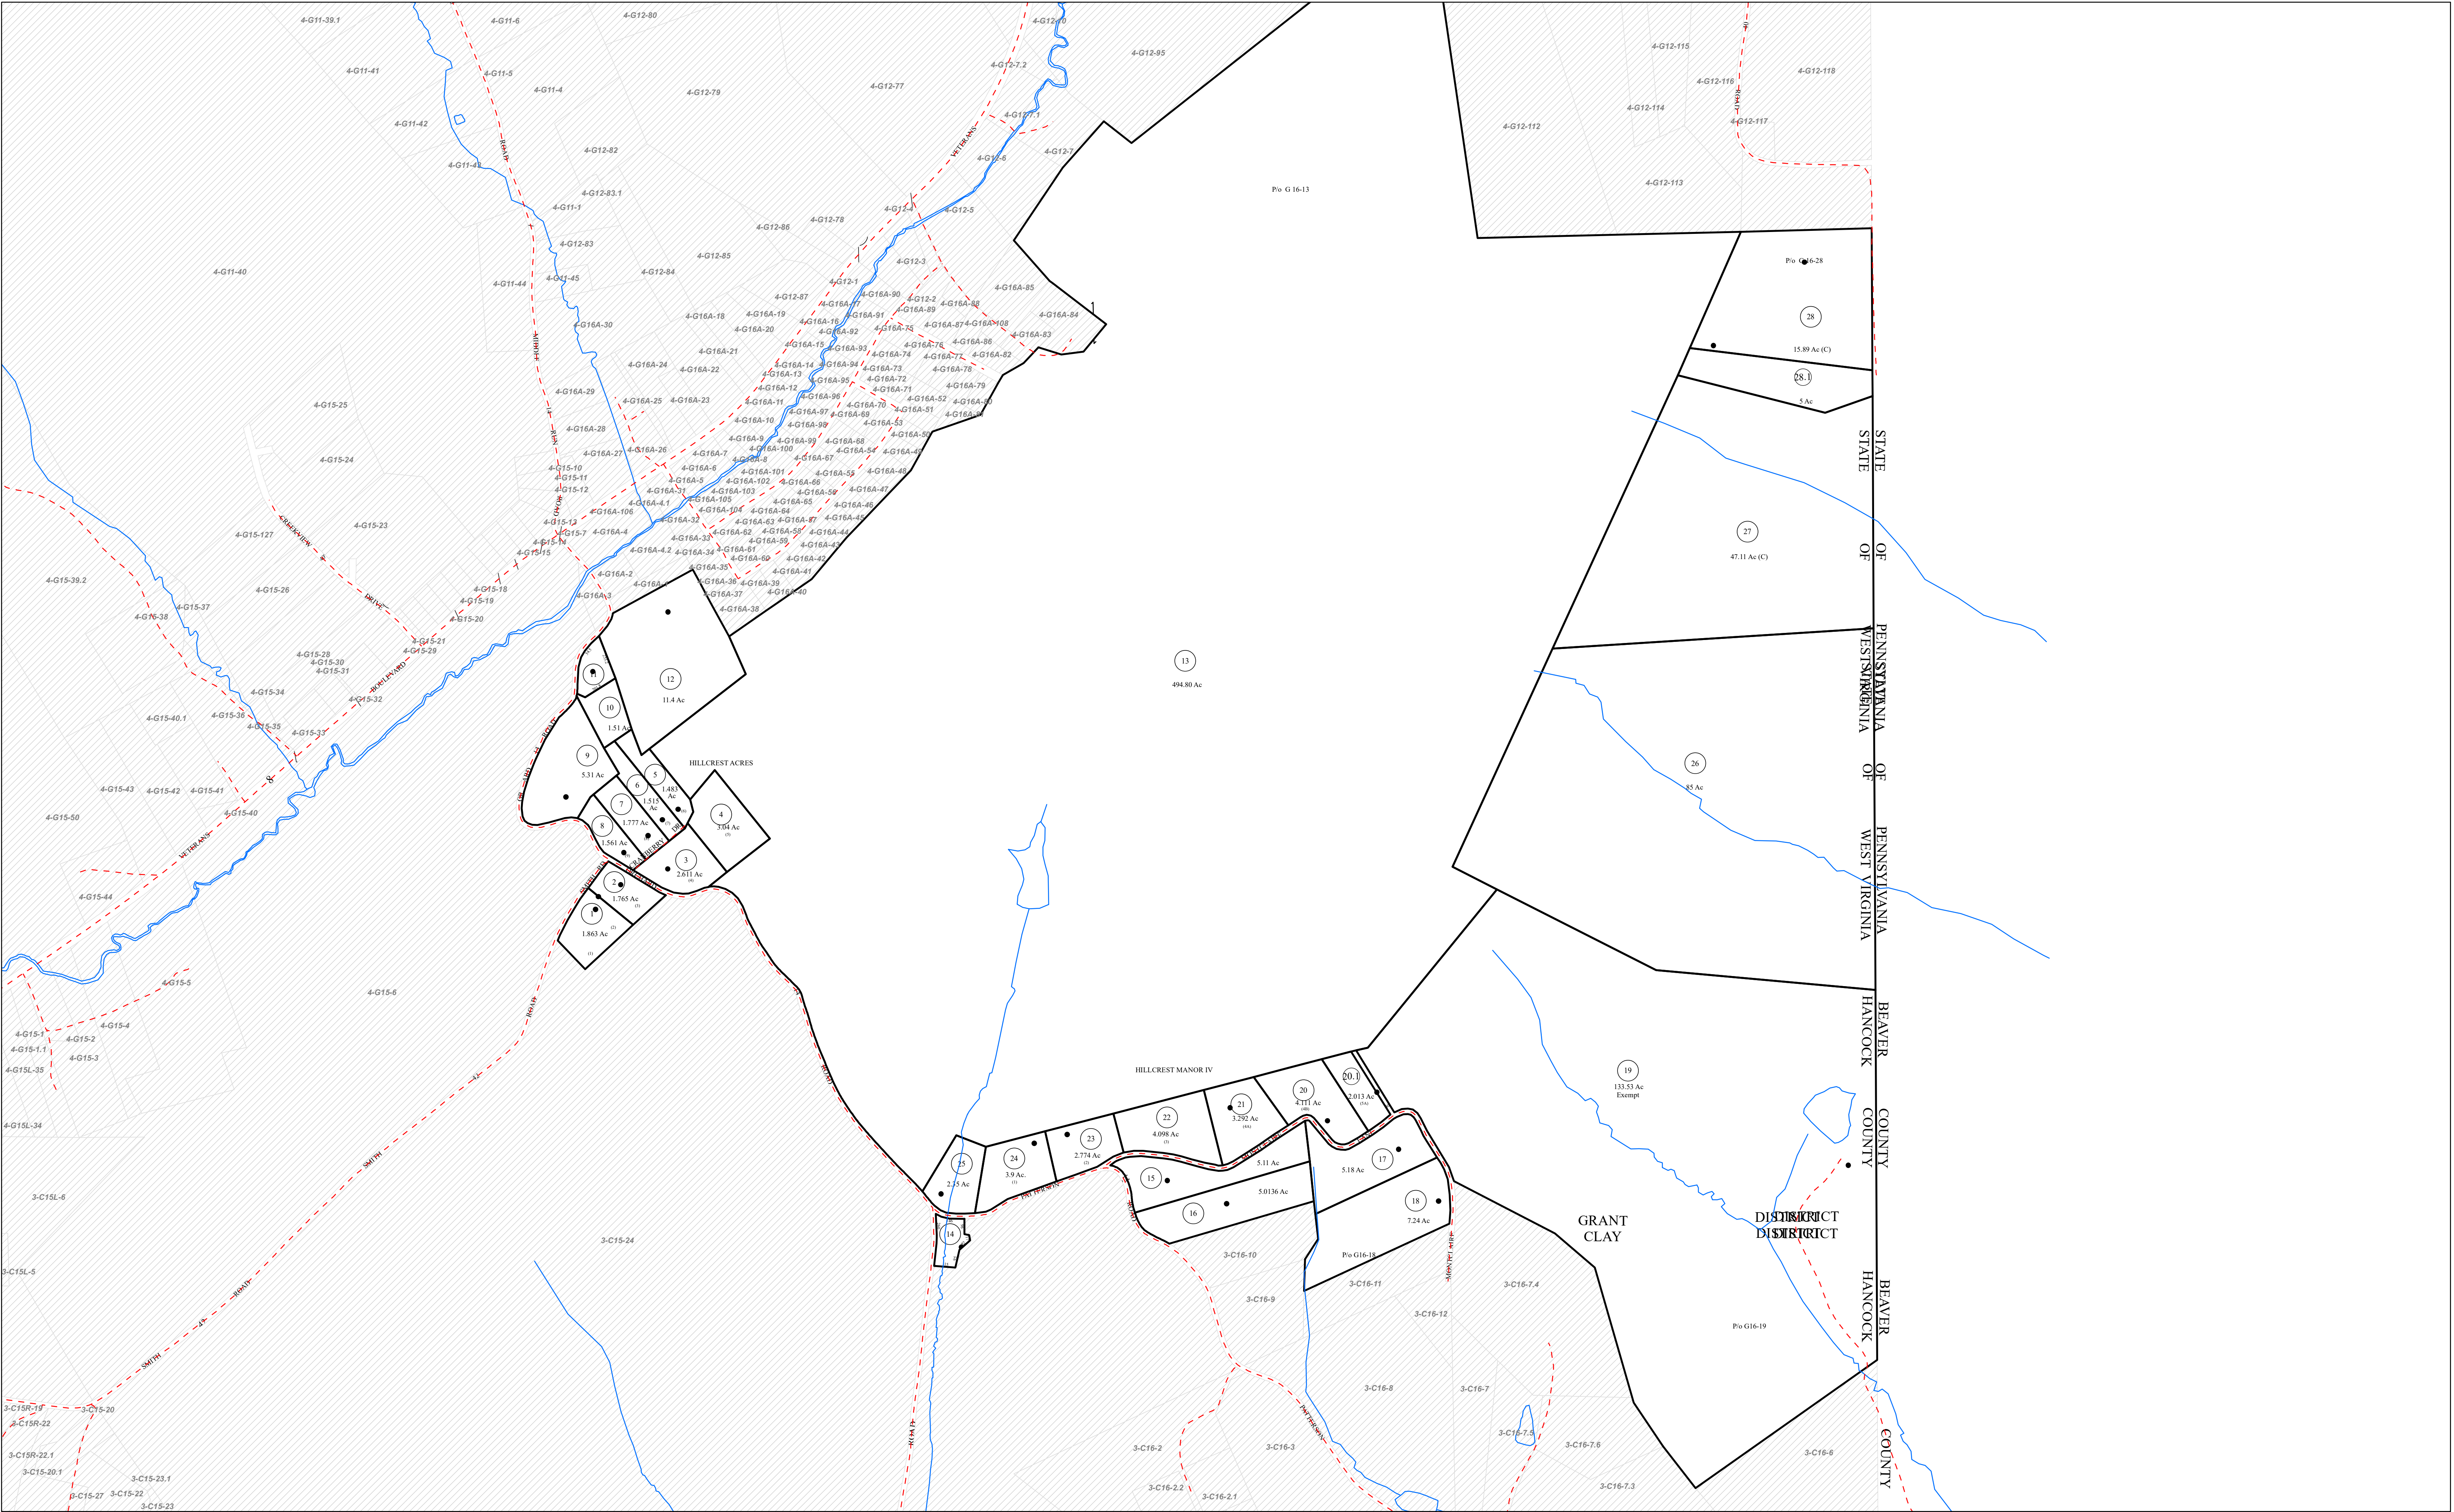

THIS DOCUMENT IS A TAX MAP: It was compiled for purposes of taxation from available record evidence and has not been field verified. This map is not a valid survey plat. The existence of data on this document does not imply any "official" status to such data. The W.V. State Tax Dept. and the Hancock County Assessor's Office assume no liability that might result from use of this document.

Property Line

Road Right of Way

Corporation Line

District Line

County Line

Road

Original Lot Line

Lot Number (15)

Parcel Number (99)

Water

Railroad

Home/Commercial Building

R

O

V

I

S

I

O

N

S

11

2

3

4

5

6

7

8

Revised 07/20/2020

Revised 2/29/2021

Revised 1/25/2022

Revised 1/03/2023

Revised 1/18/2024

9

10

11

12

13

14

15

16

17

18

19

20

21

22

23


24

STATE OF WEST VIRGINIA

HANCOCK COUNTY ASSESSOR

New Cumberland, West Virginia

Joseph M. Alongi, Assessor

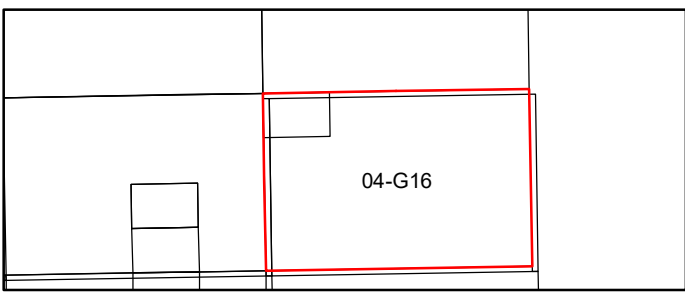

GRANT
Map: G16
Date, Aerial Photography: 2003
Date, Map: 1/18/2024
Scale: 1" = 400'