


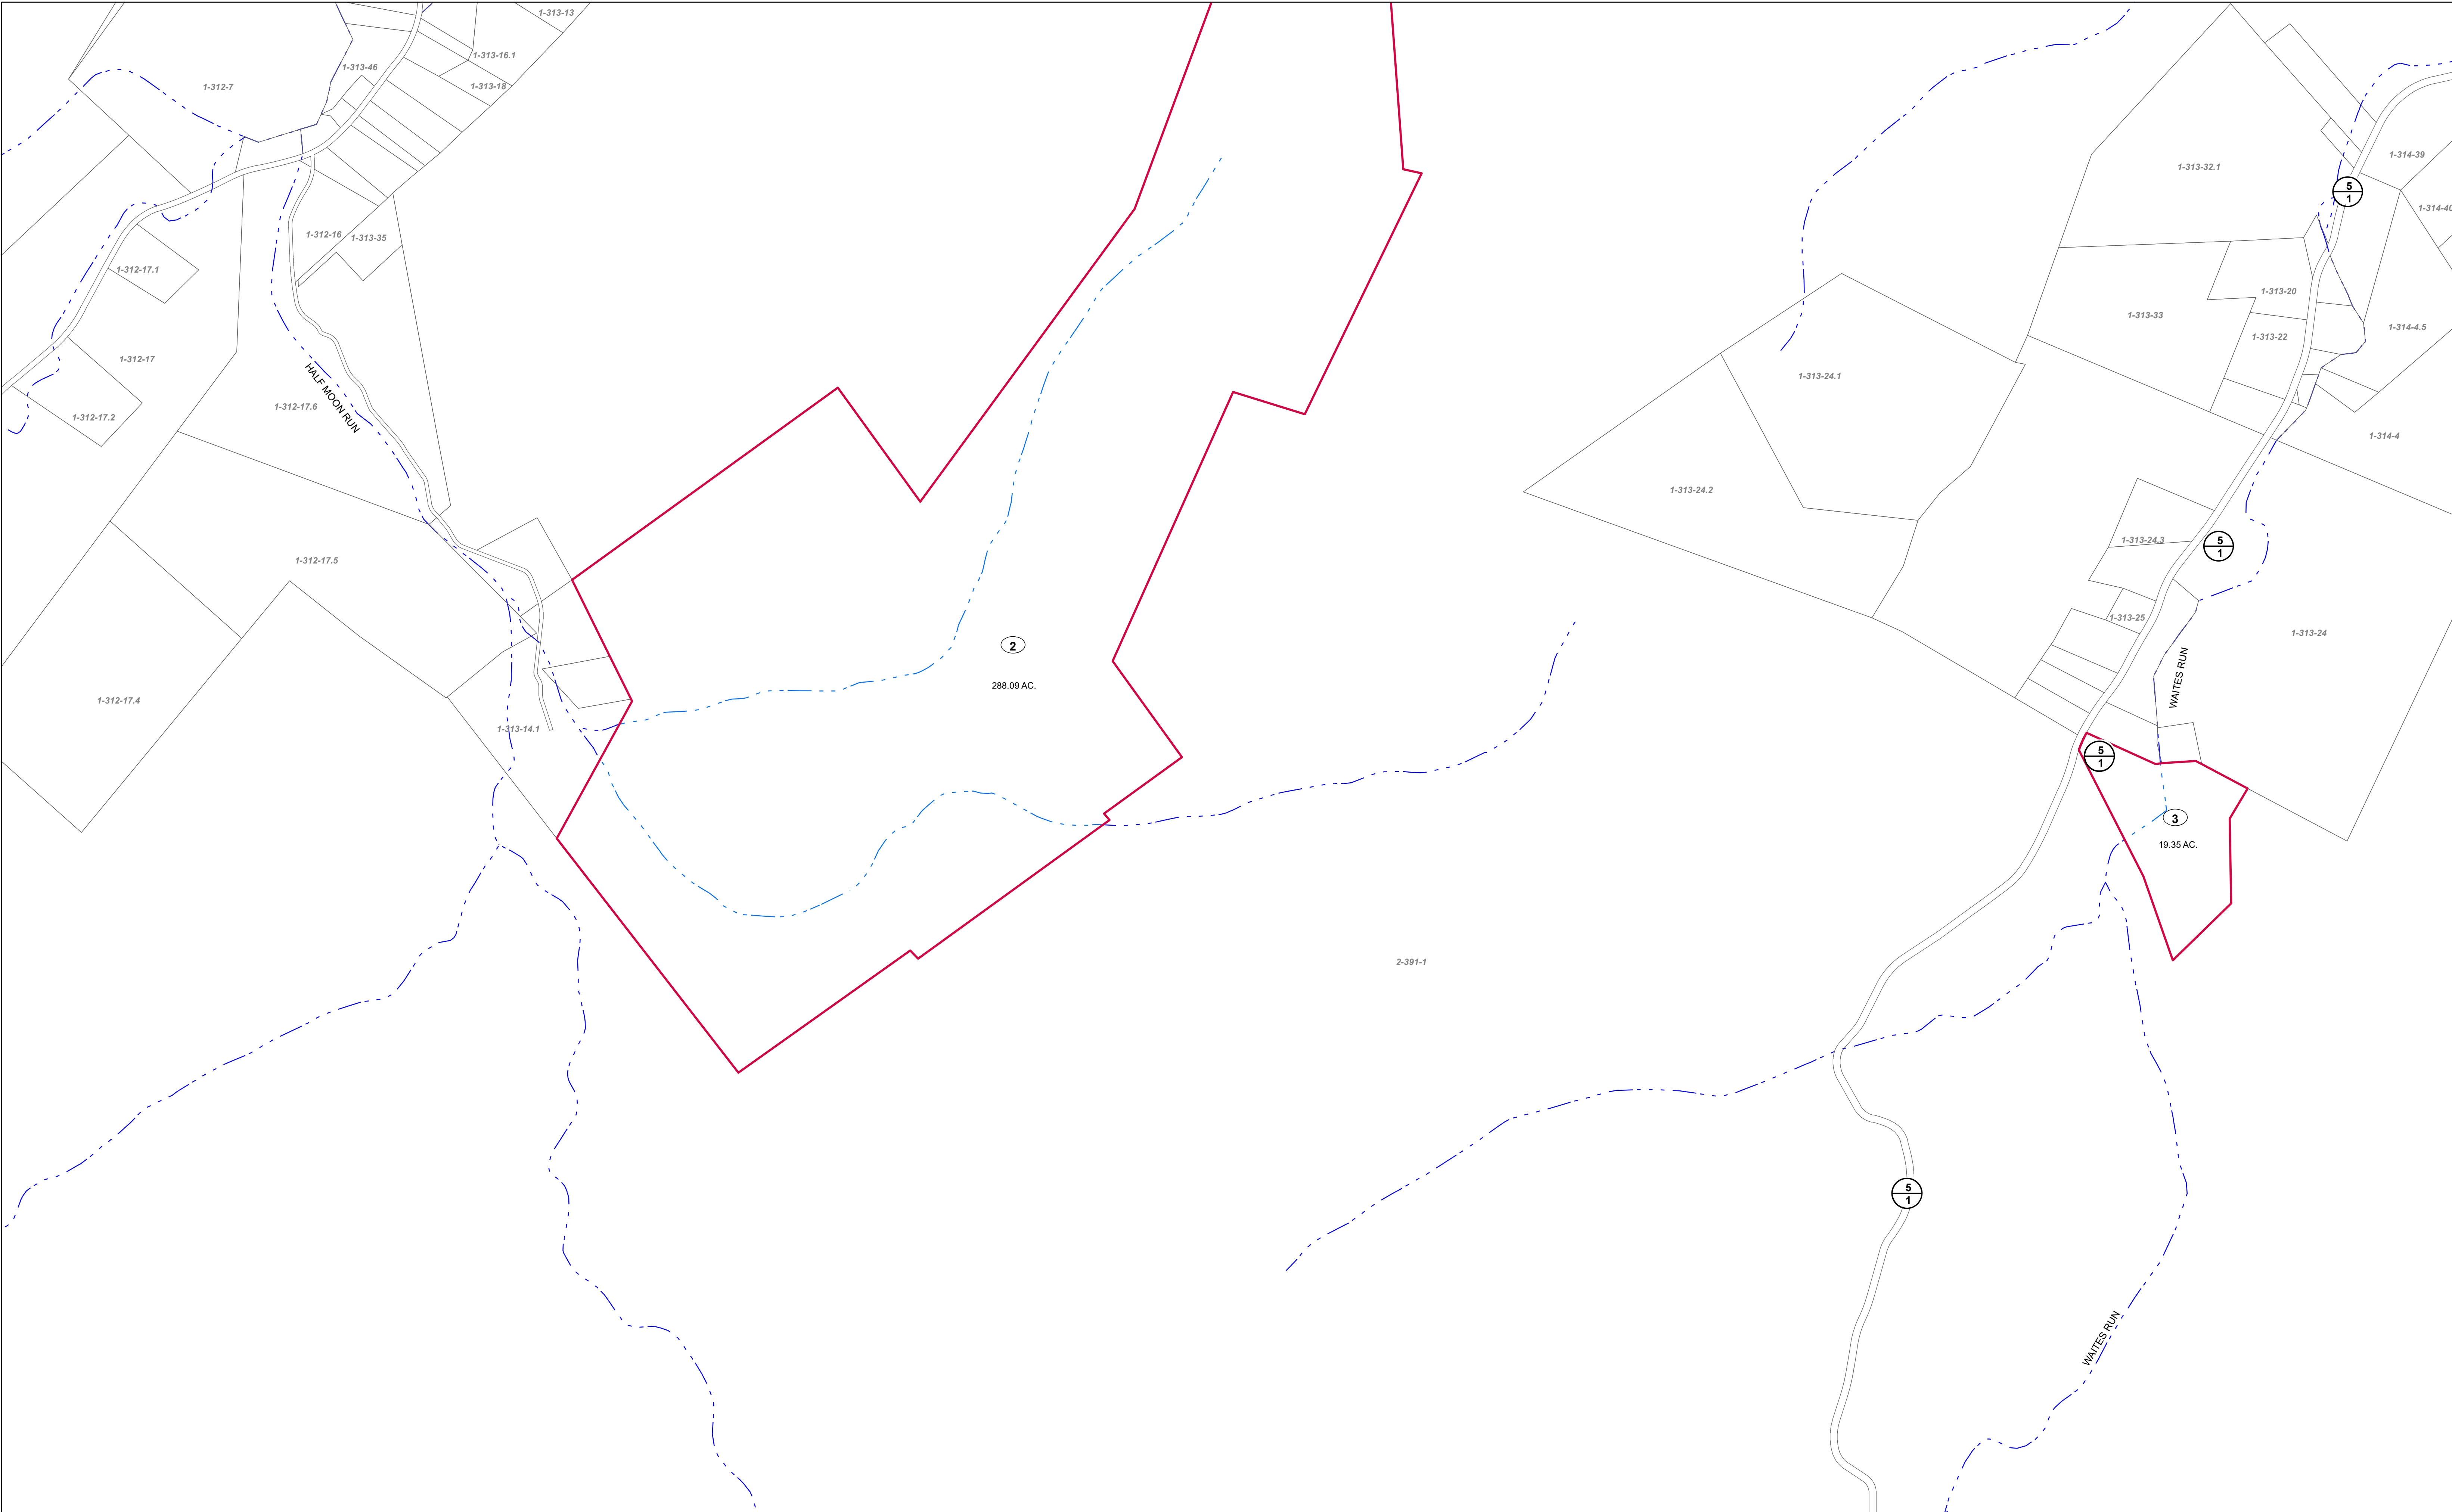


FOR TAX PURPOSES ONLY
Prepared by Hardy County, WV

Legend			
Property Line	—	Original Lot Line	- - - - -
Road Right of Way	—	Lot Number	(15)
Corporation Line	—	Parcel Number	(99)
District Line	—	Water	- . - . -
County Line	—	Railroad	+ + + + +

R e v i s i o n s	1	Revised 7/8/2014	9		17	
	2		10		18	
	3		11		19	
	4		12		20	
	5		13		21	
	6		14		22	
	7		15		23	
	8		16		24	

STATE OF WEST VIRGINIA
COUNTY OF HARDY
Office of Assessor

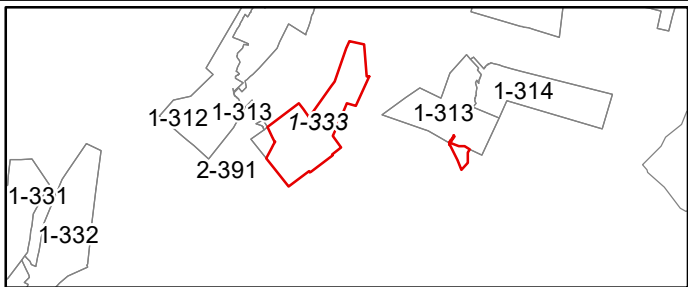

CAPON
SHEET 333
Date, Aerial Photography: 2003
Date, Map: 2/28/2024
Scale: 1" = 400'