


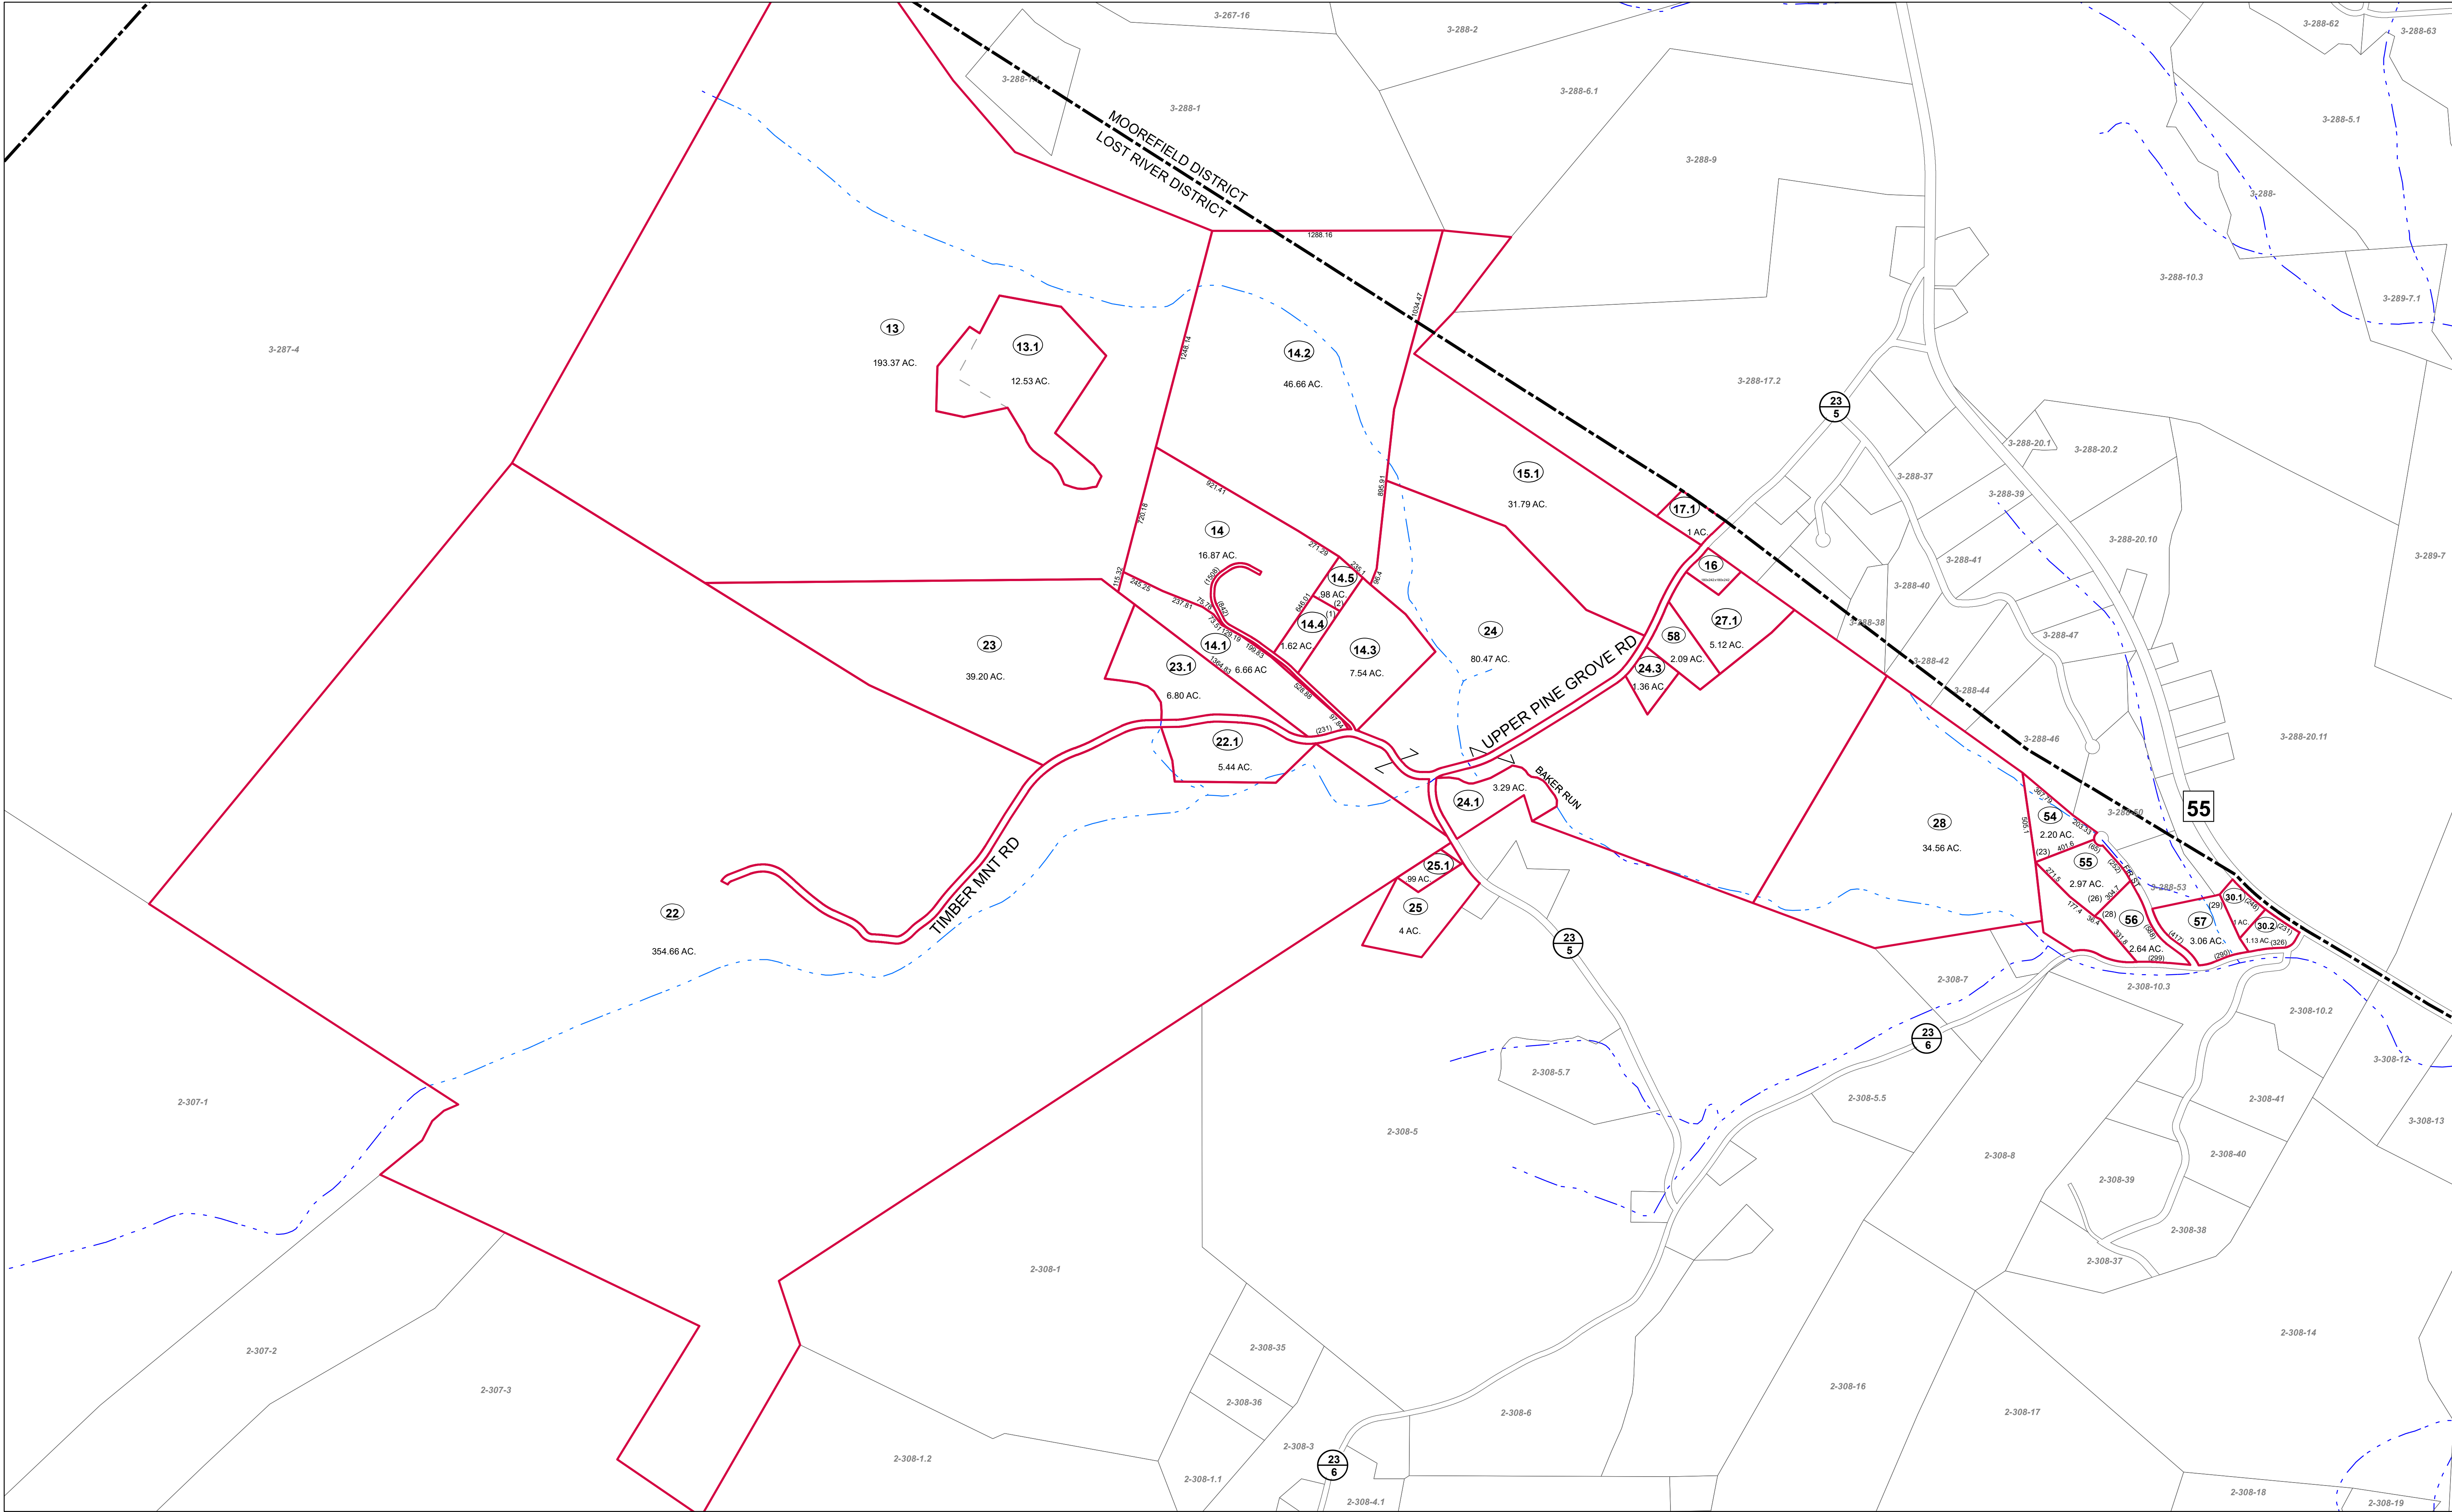


FOR TAX PURPOSES ONLY  
Prepared by Hardy County, WV

| Legend            |                   |
|-------------------|-------------------|
| Property Line     | Original Lot Line |
| Road Right of Way | Lot Number        |
| Corporation Line  | Parcel Number     |
| District Line     | Water             |
| County Line       | Railroad          |

|   |                  |    |  |    |  |
|---|------------------|----|--|----|--|
| 1 | Revised 7/8/2014 | 9  |  | 17 |  |
| 2 |                  | 10 |  | 18 |  |
| 3 |                  | 11 |  | 19 |  |
| 4 |                  | 12 |  | 20 |  |
| 5 |                  | 13 |  | 21 |  |
| 6 |                  | 14 |  | 22 |  |
| 7 |                  | 15 |  | 23 |  |
| 8 |                  | 16 |  | 24 |  |

STATE OF WEST VIRGINIA  
COUNTY OF HARDY  
Office of Assessor

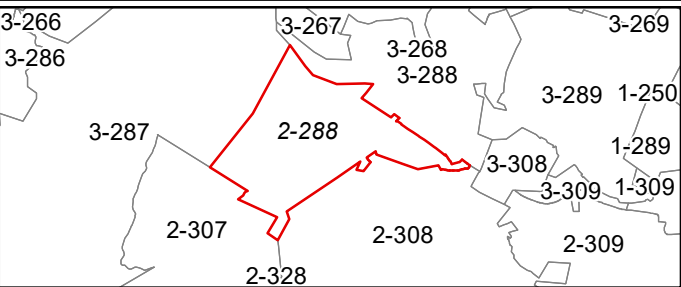

LOST RIVER  
SHEET 288

Date, Aerial Photography: 2003  
Date, Map: 2/28/2024  
Scale: 1" = 400'