


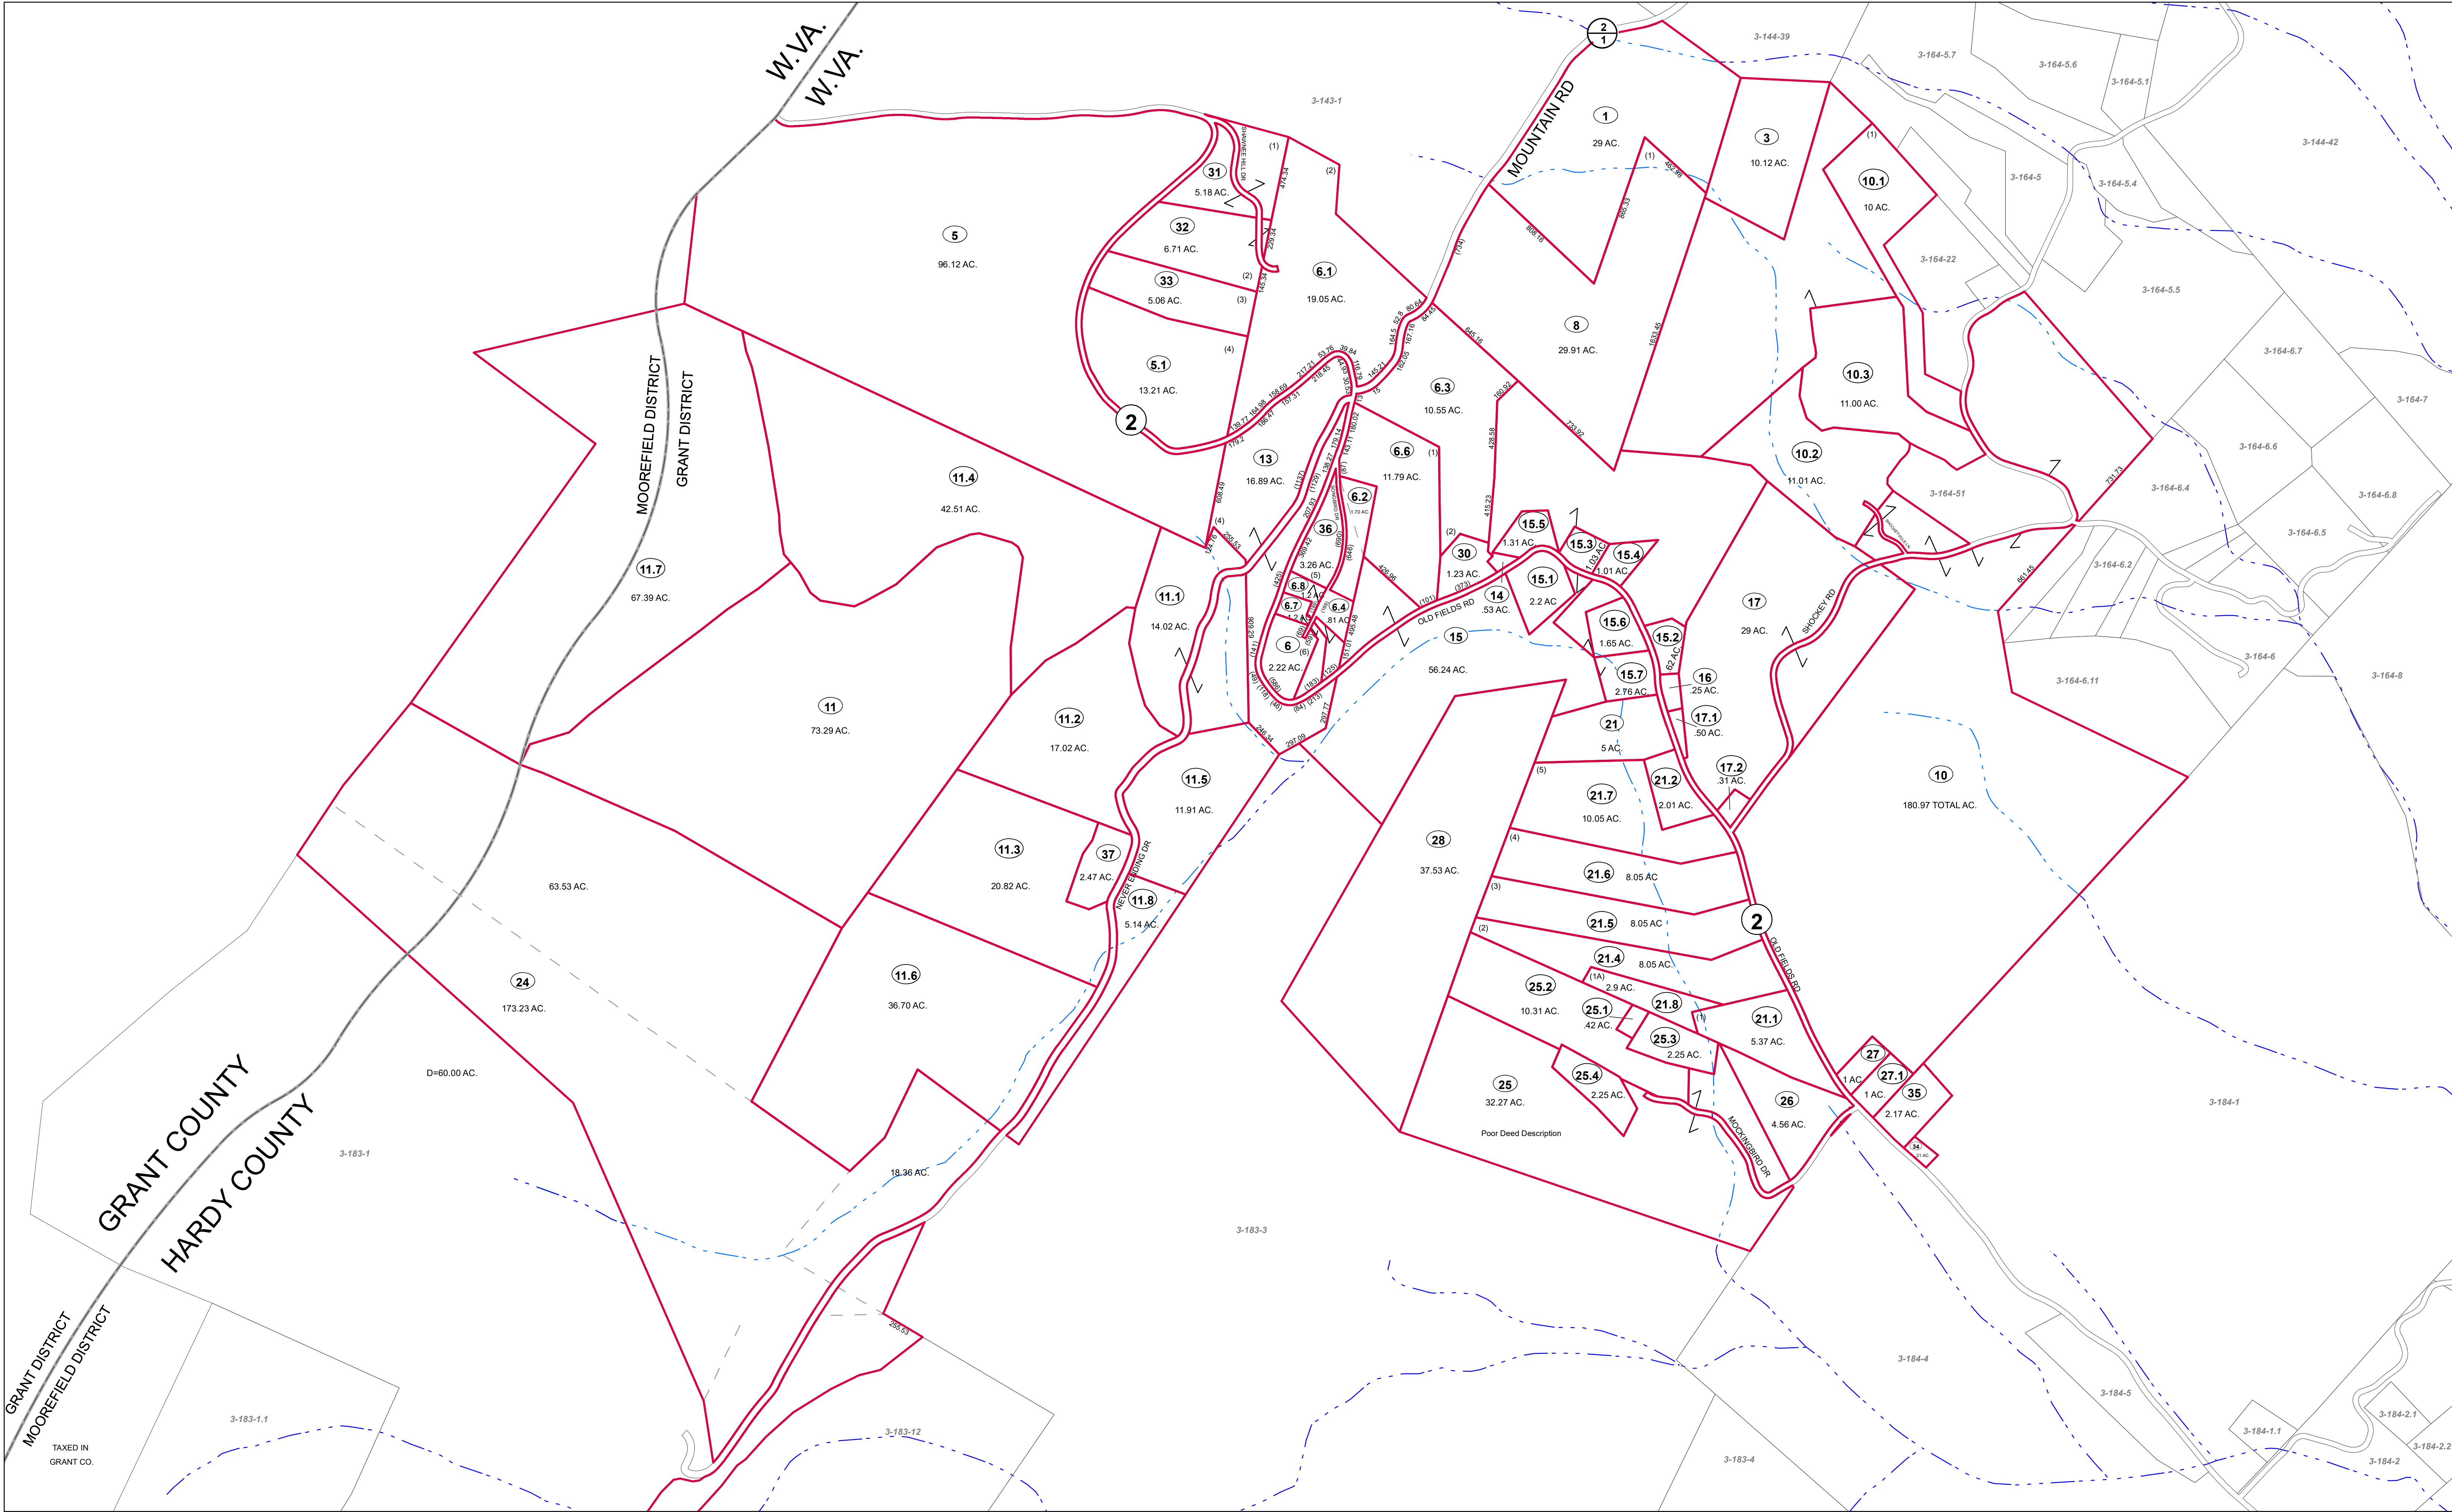


FOR TAX PURPOSES ONLY

Prepared by Hardy County, WV

Legend	
Property Line	Original Lot Line
Road Right of Way	Lot Number
Corporation Line	Parcel Number
District Line	Water
County Line	Railroad

1	2	3	4	5	6	7	8	9	10	11	12	13	14	15	16	17	18	19	20	21	22	23	24
2	3	4	5	6	7	8	9	10	11	12	13	14	15	16	17	18	19	20	21	22	23	24	
3	4	5	6	7	8	9	10	11	12	13	14	15	16	17	18	19	20	21	22	23	24		
4	5	6	7	8	9	10	11	12	13	14	15	16	17	18	19	20	21	22	23	24			
5	6	7	8	9	10	11	12	13	14	15	16	17	18	19	20	21	22	23	24				
6	7	8	9	10	11	12	13	14	15	16	17	18	19	20	21	22	23	24					
7	8	9	10	11	12	13	14	15	16	17	18	19	20	21	22	23	24						
8	9	10	11	12	13	14	15	16	17	18	19	20	21	22	23	24							

STATE OF WEST VIRGINIA
COUNTY OF HARDY
Office of Assessor

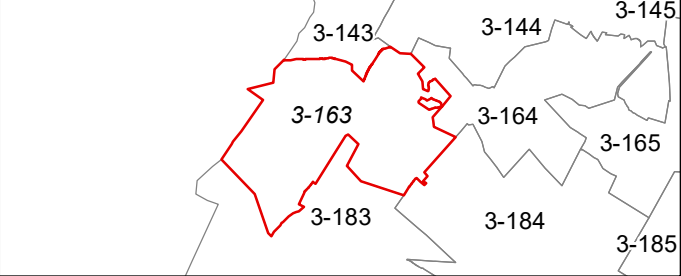

MOOREFIELD
SHEET 163

Date, Aerial Photography: 2003
Date, Map: 2/28/2024
Scale: 1" = 400'