


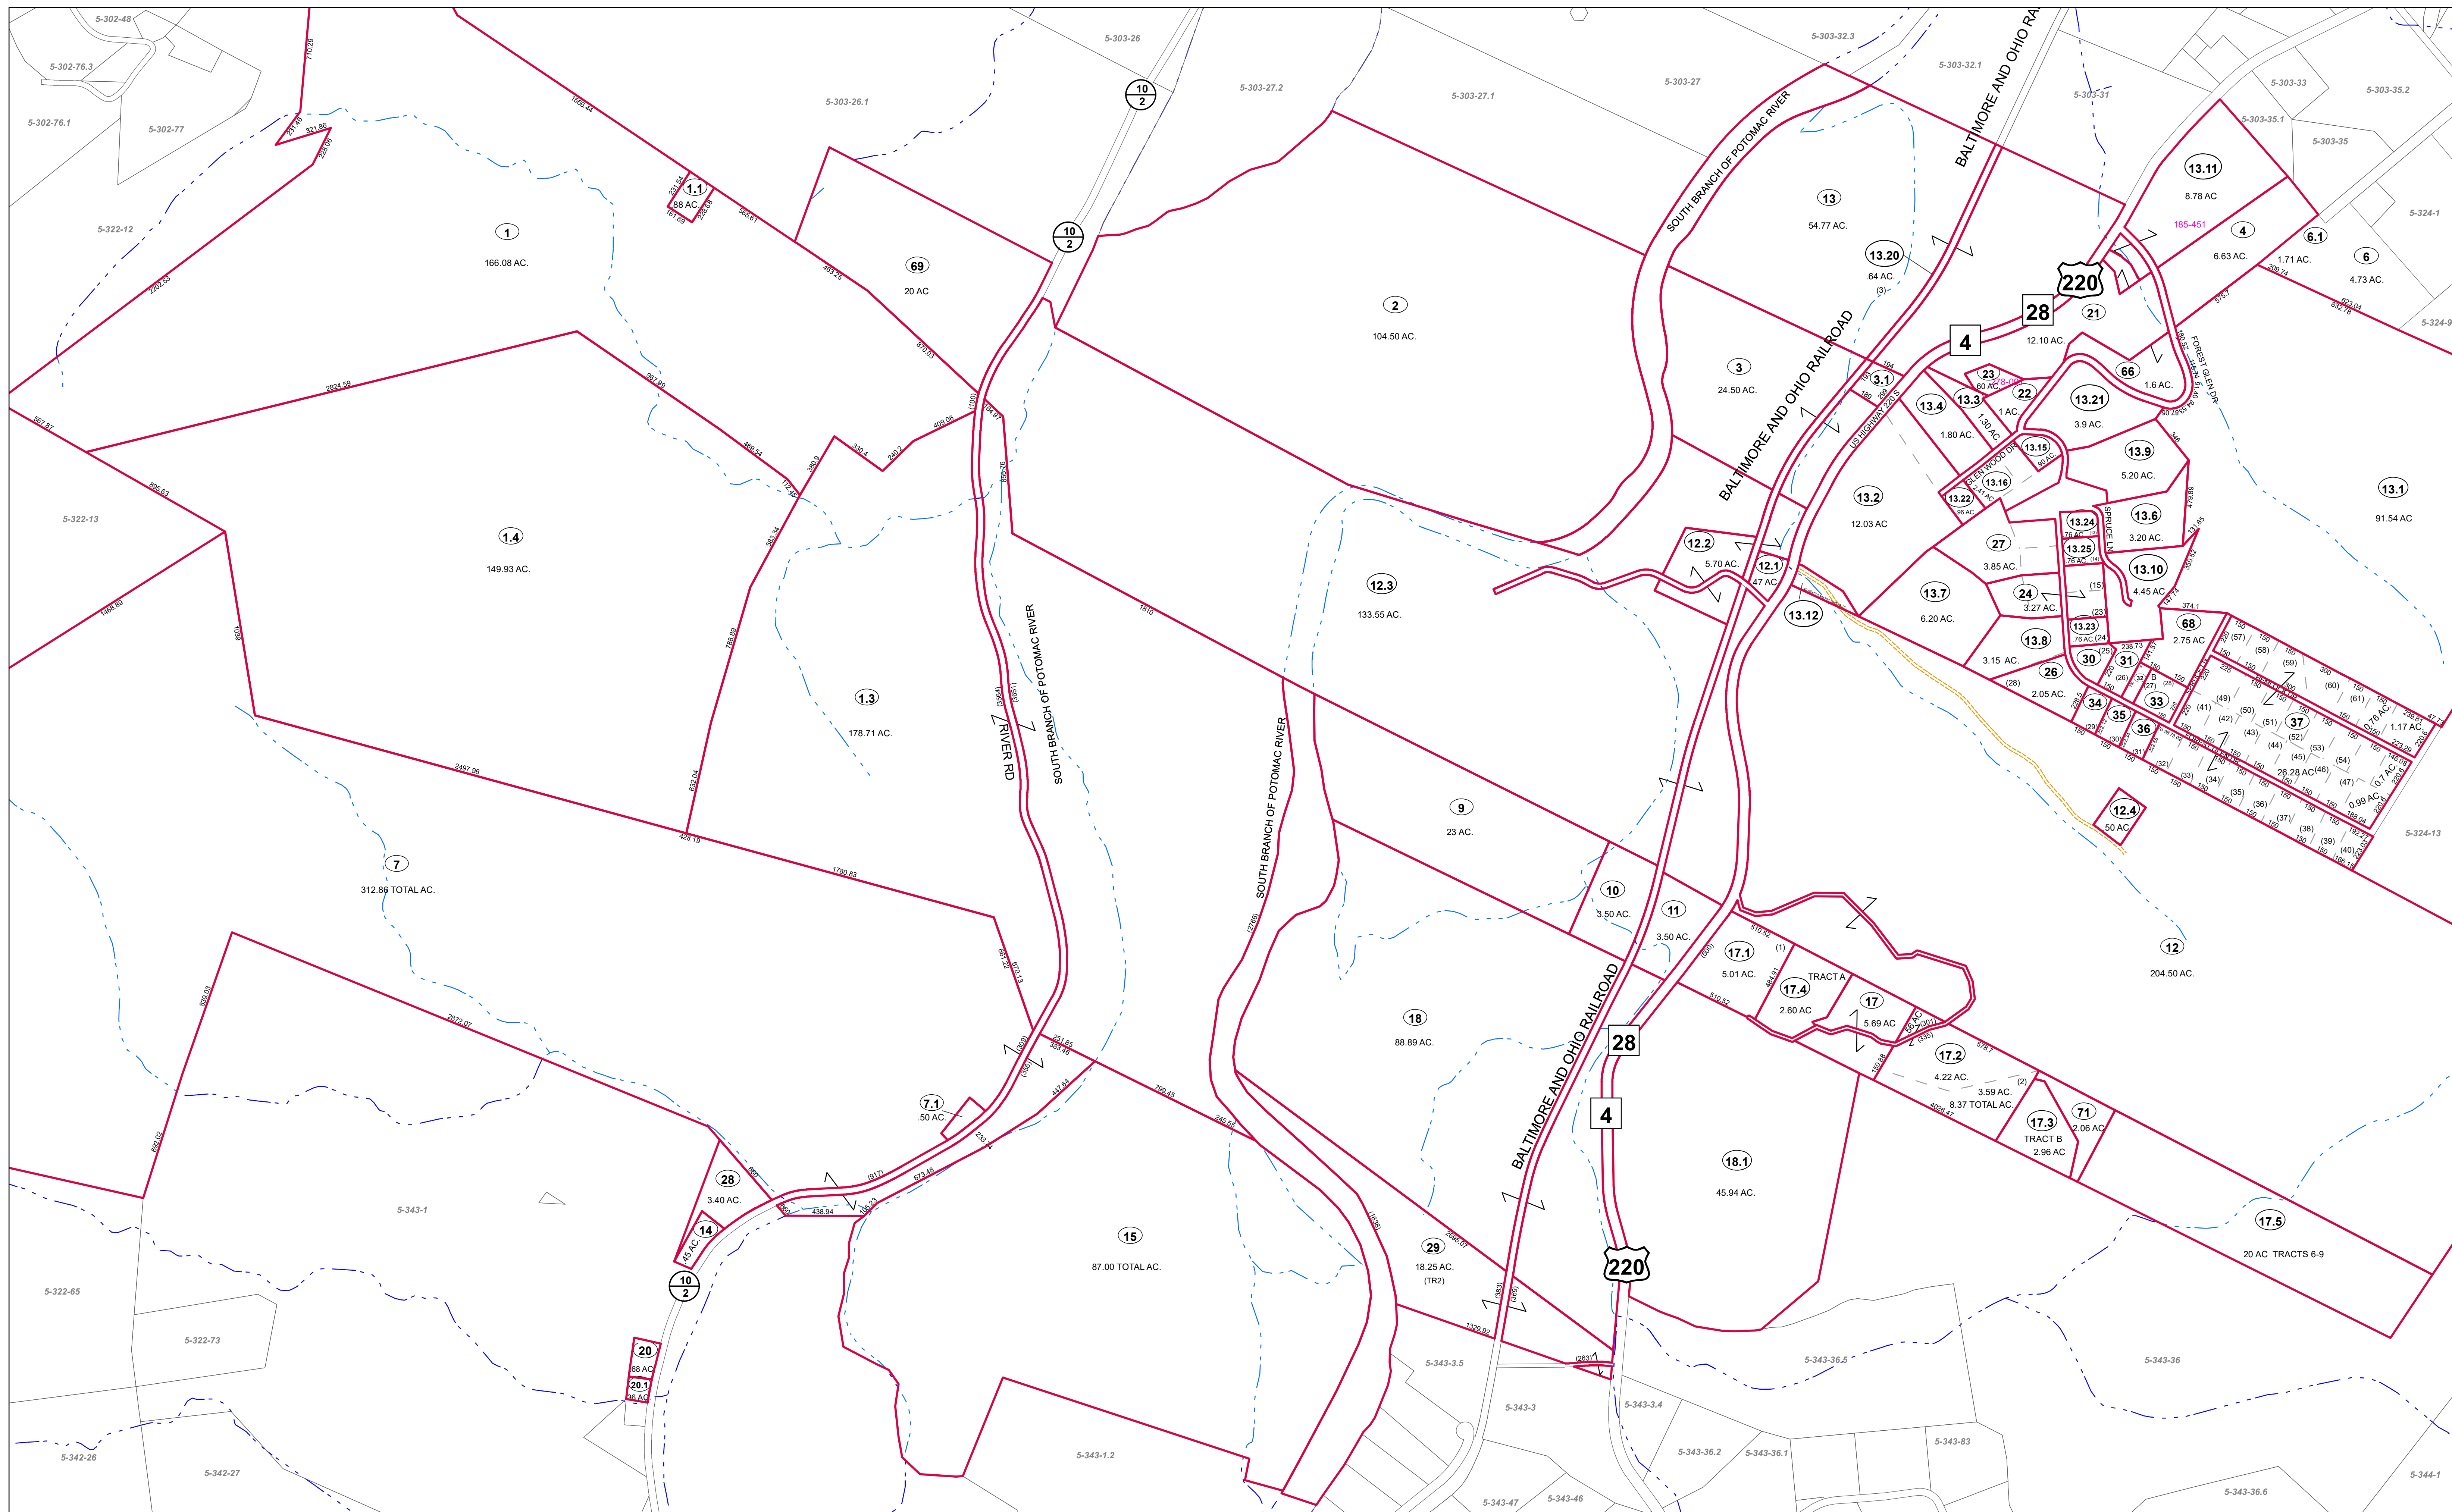

FOR TAX PURPOSES ONLY


Prepared by Hardy County, WV

**Legend**

|                   |       |                   |       |
|-------------------|-------|-------------------|-------|
| Property Line     | ————— | Original Lot Line | ----- |
| Road Right of Way | ————— | Lot Number        | (15)  |
| Corporation Line  | ————— | Parcel Number     | 99    |
| District Line     | ————— | Water             | ----- |
| County Line       | ————— | Railroad          | ————— |

|                                           |   |                  |    |  |    |
|-------------------------------------------|---|------------------|----|--|----|
| R<br>e<br>v<br>i<br>s<br>i<br>o<br>n<br>s | 1 | Revised 7/8/2014 | 9  |  | 17 |
|                                           | 2 |                  | 10 |  | 18 |
|                                           | 3 |                  | 11 |  | 19 |
|                                           | 4 |                  | 12 |  | 20 |
|                                           | 5 |                  | 13 |  | 21 |
|                                           | 6 |                  | 14 |  | 22 |
|                                           | 7 |                  | 15 |  | 23 |
|                                           | 8 |                  | 16 |  | 24 |

**STATE OF WEST VIRGINIA**  
**COUNTY OF HARDY**  
Office of Assessor

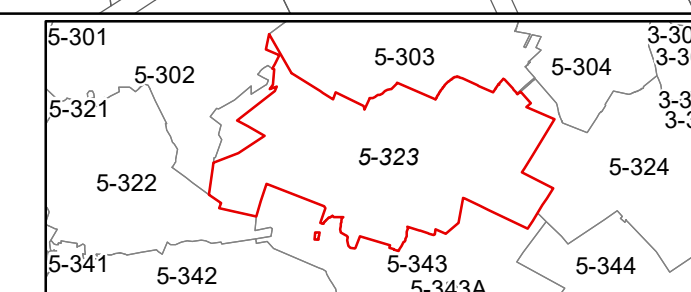

SOUTHFORK  
SHEET 323

Date, Aerial Photography: 2003

Date, Map: 2/28/2024

Scale: 1" = 400'