


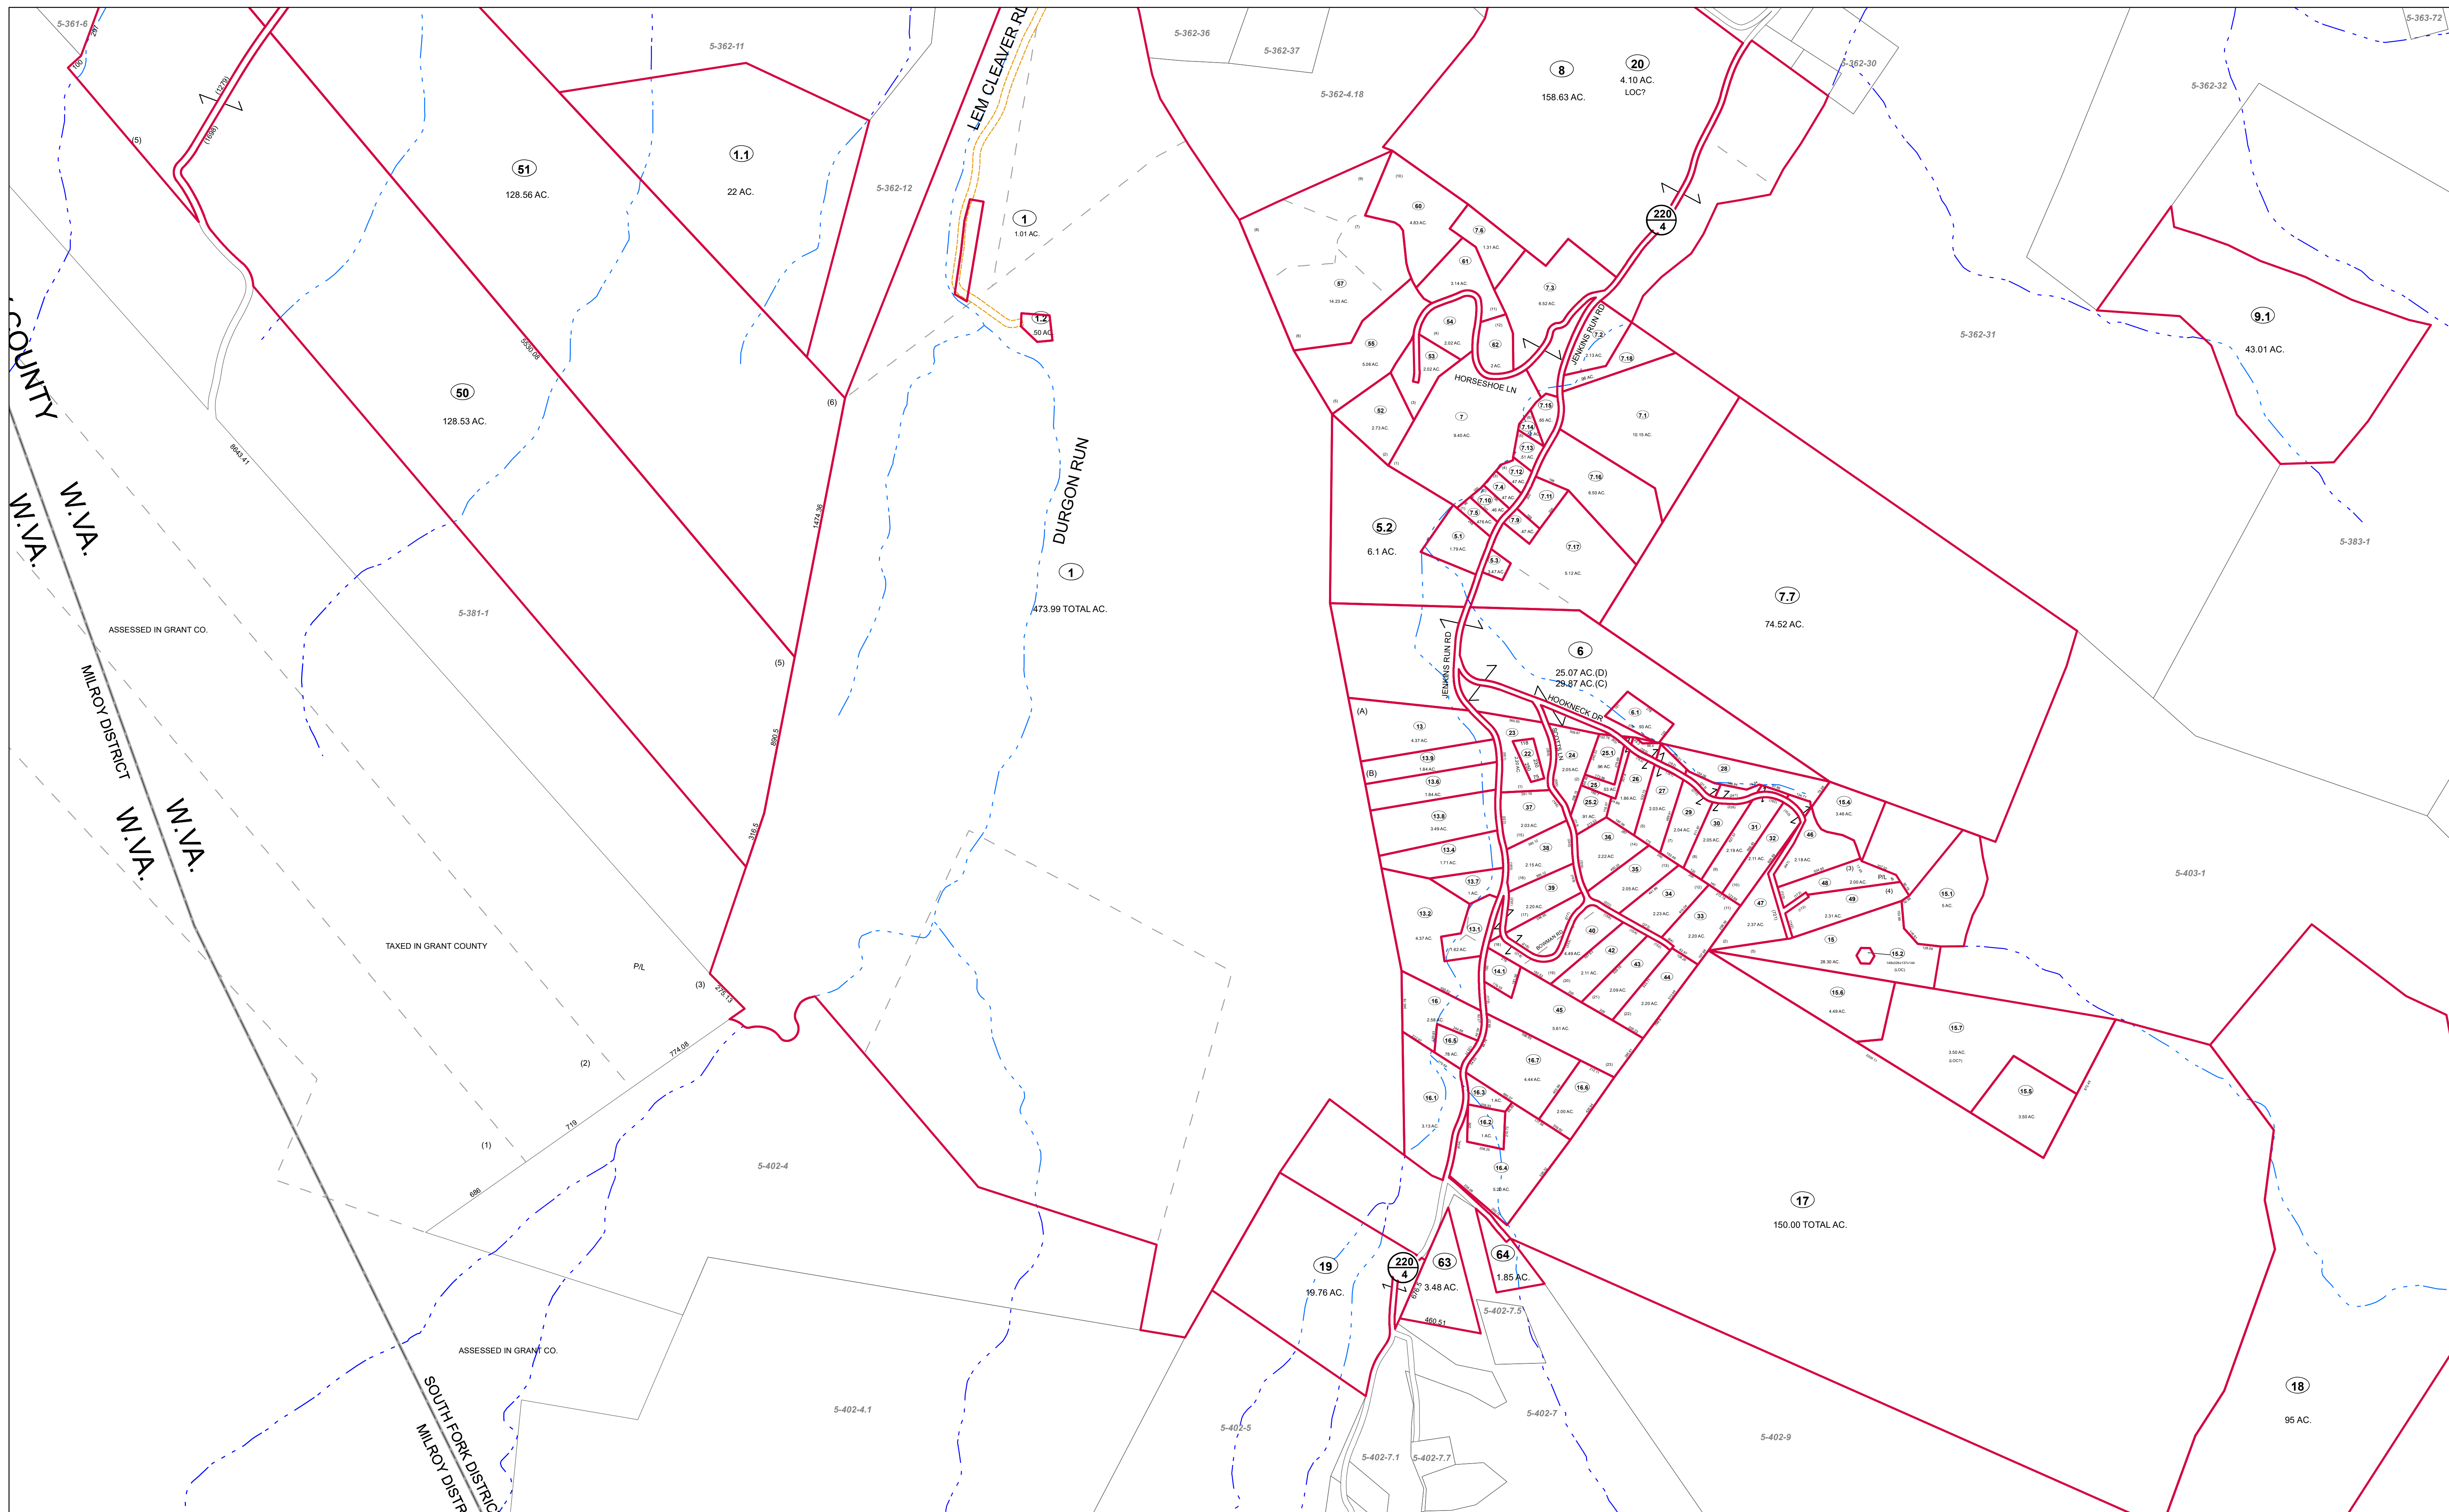

FOR TAX PURPOSES ONLY


Prepared by Hardy County, WV

**Legend**

|                   |                                                                                     |                   |                                                                                     |
|-------------------|-------------------------------------------------------------------------------------|-------------------|-------------------------------------------------------------------------------------|
| Property Line     |  | Original Lot Line |  |
| Road Right of Way |  | Lot Number        | (15)                                                                                |
| Corporation Line  |  | Parcel Number     | (99)                                                                                |
| District Line     |  | Water             |  |
| County Line       |  | Railroad          |  |

|           |   |                  |    |  |    |
|-----------|---|------------------|----|--|----|
| Revisions | 1 | Revised 7/8/2014 | 9  |  | 17 |
|           | 2 |                  | 10 |  | 18 |
|           | 3 |                  | 11 |  | 19 |
|           | 4 |                  | 12 |  | 20 |
|           | 5 |                  | 13 |  | 21 |
|           | 6 |                  | 14 |  | 22 |
|           | 7 |                  | 15 |  | 23 |
|           | 8 |                  | 16 |  | 24 |

**STATE OF WEST VIRGINIA**  
**COUNTY OF HARDY**  
Office of Assessor

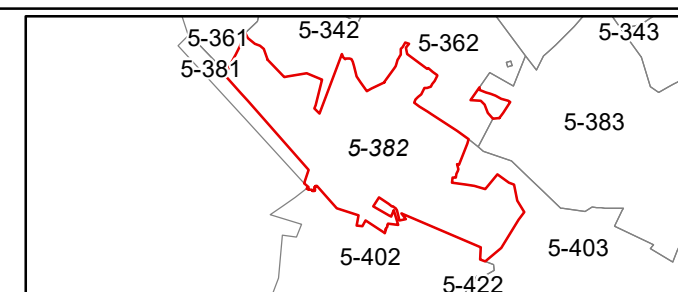

SOUTHFORK  
SHEET 382

Date, Aerial Photography: 2003

Date, Map: 2/28/2024

Scale: 1" = 400'