


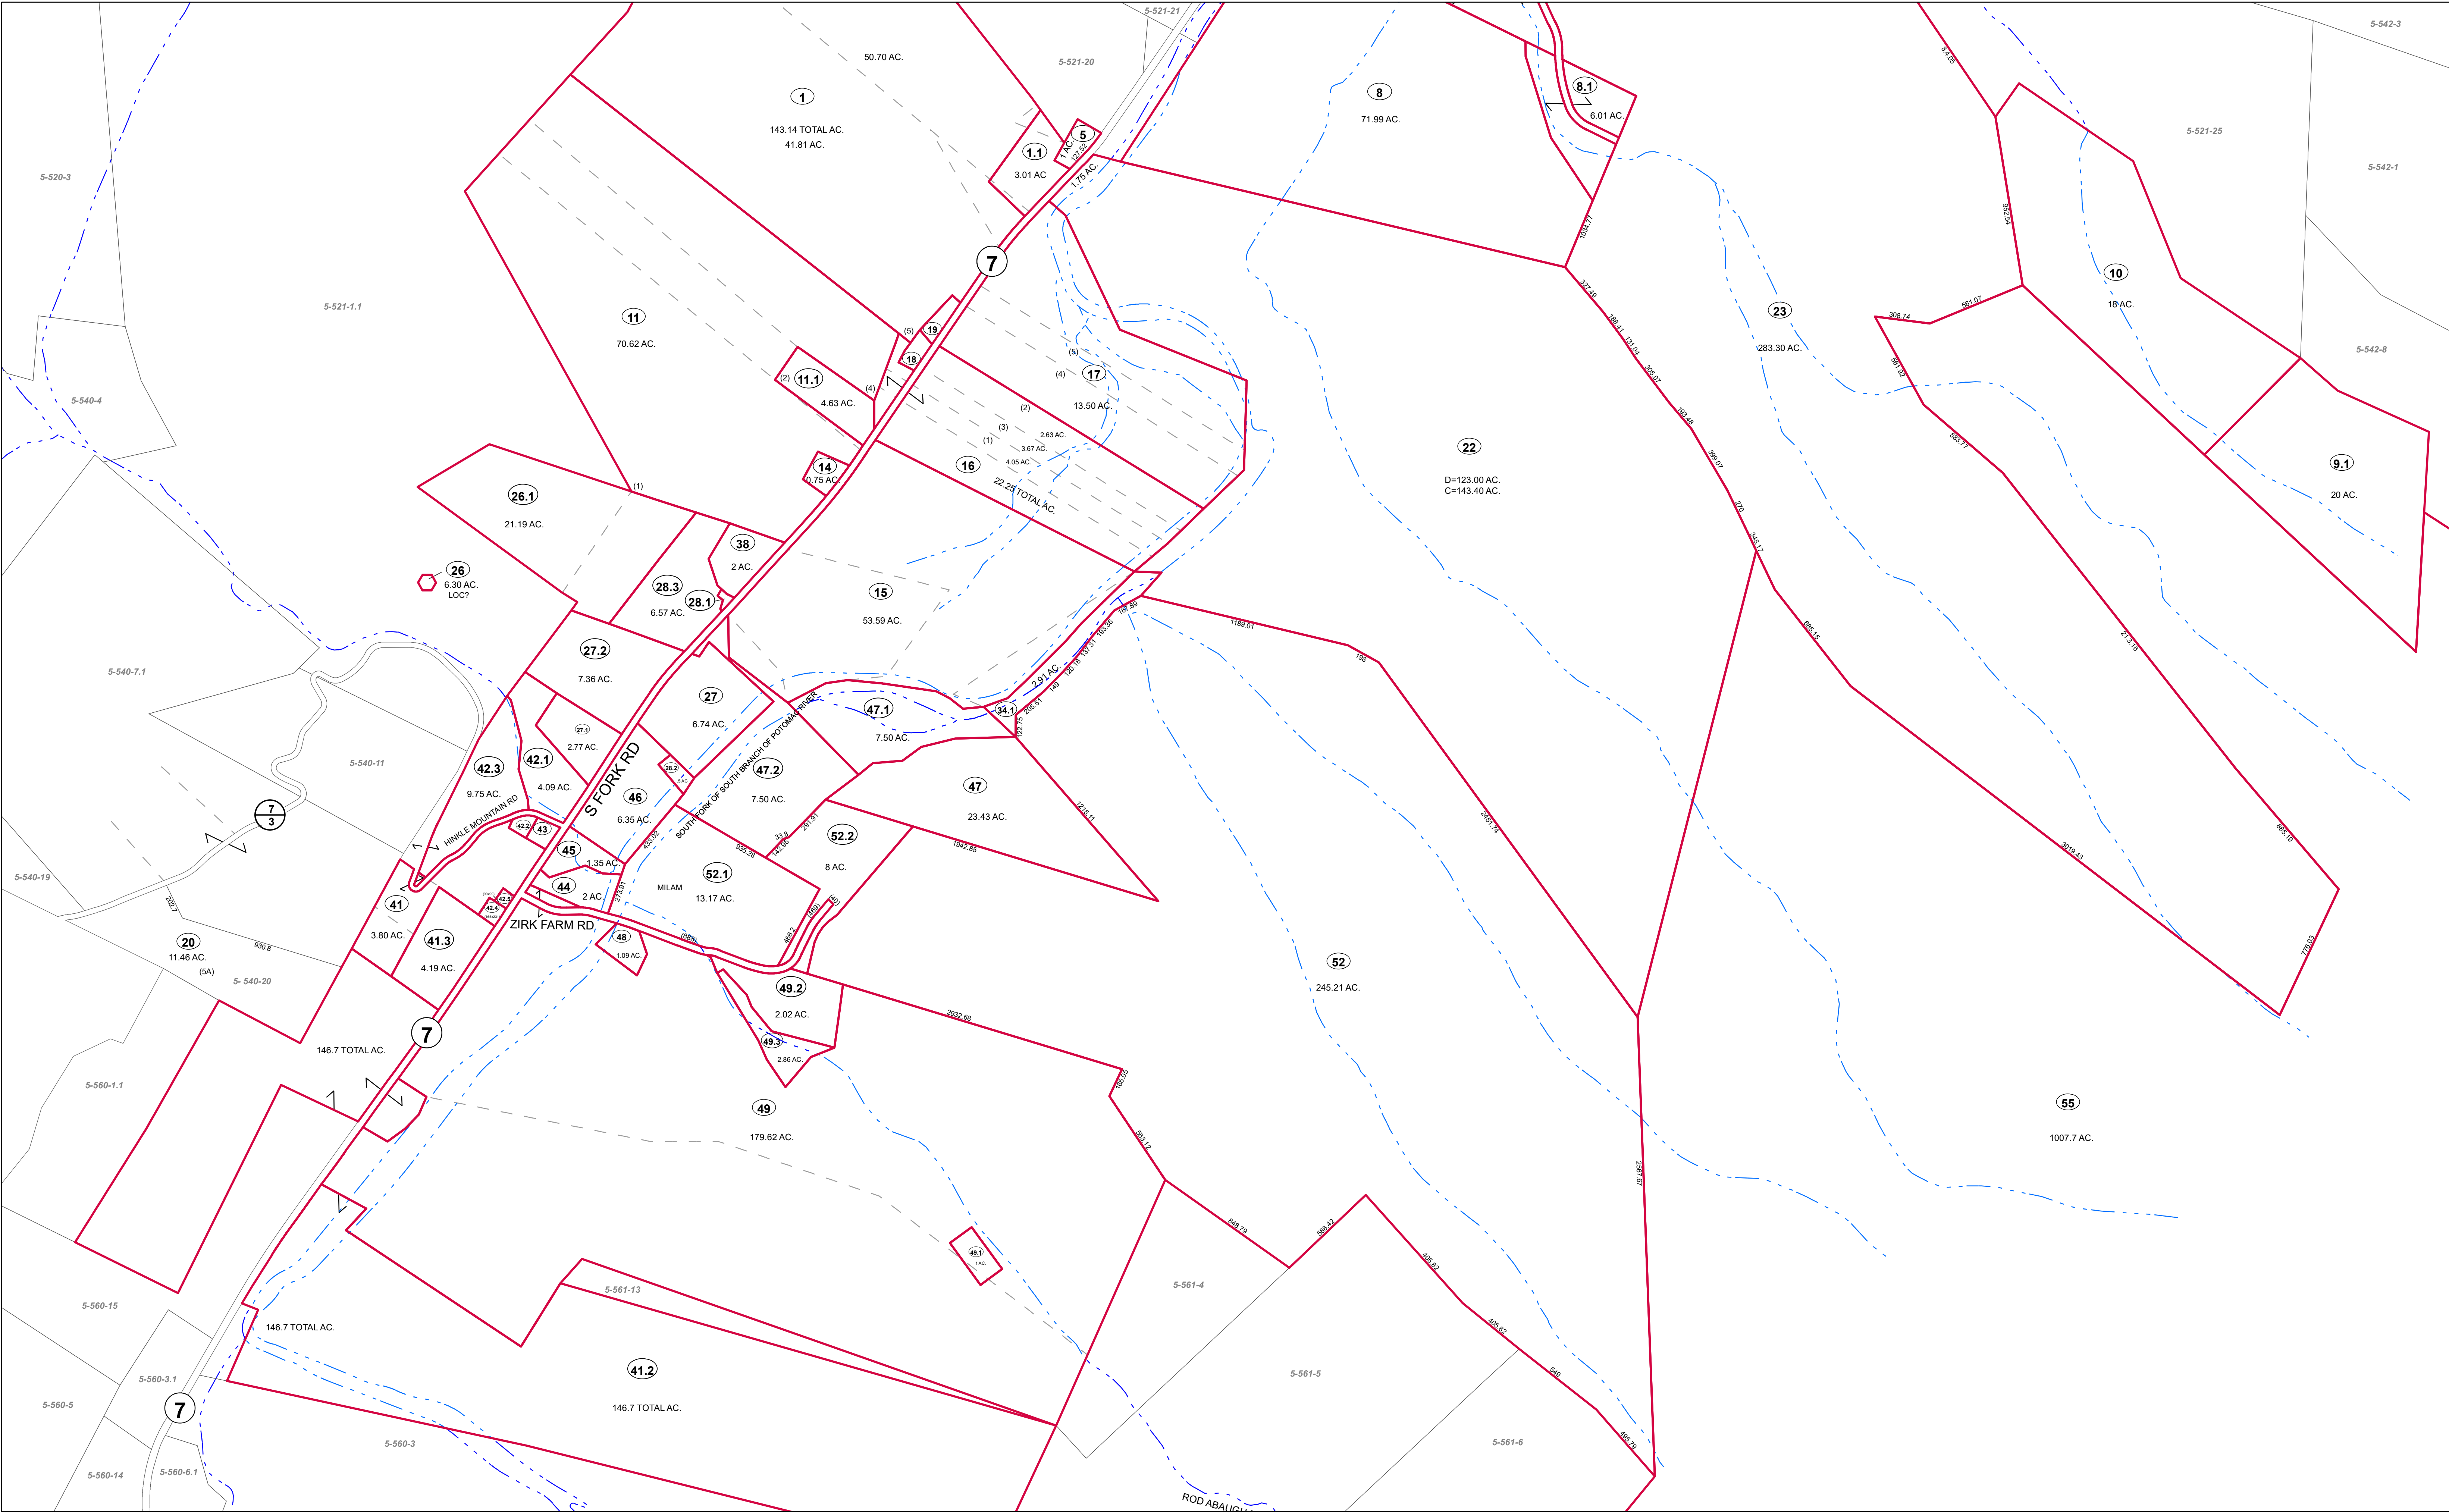


FOR TAX PURPOSES ONLY  
Prepared by Hardy County, WV

| Legend            |                    |
|-------------------|--------------------|
| Property Line     | Original Lot Line  |
| Road Right of Way | Lot Number (15)    |
| Corporation Line  | Parcel Number (99) |
| District Line     | Water              |
| County Line       | Railroad           |

|   |   |                  |    |  |    |  |
|---|---|------------------|----|--|----|--|
| R | 1 | Revised 7/8/2014 | 9  |  | 17 |  |
| e | 2 |                  | 10 |  | 18 |  |
| v | 3 |                  | 11 |  | 19 |  |
| i | 4 |                  | 12 |  | 20 |  |
| s | 5 |                  | 13 |  | 21 |  |
| i | 6 |                  | 14 |  | 22 |  |
| n | 7 |                  | 15 |  | 23 |  |
| s | 8 |                  | 16 |  | 24 |  |

STATE OF WEST VIRGINIA  
COUNTY OF HARDY  
Office of Assessor

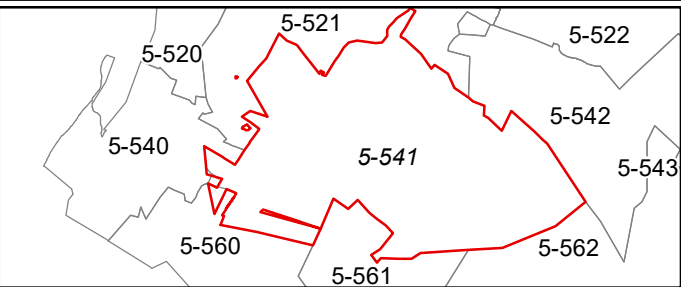

SOUTHFORK  
SHEET 541  
Date, Aerial Photography: 2003  
Date, Map: 2/28/2024  
Scale: 1" = 400'