


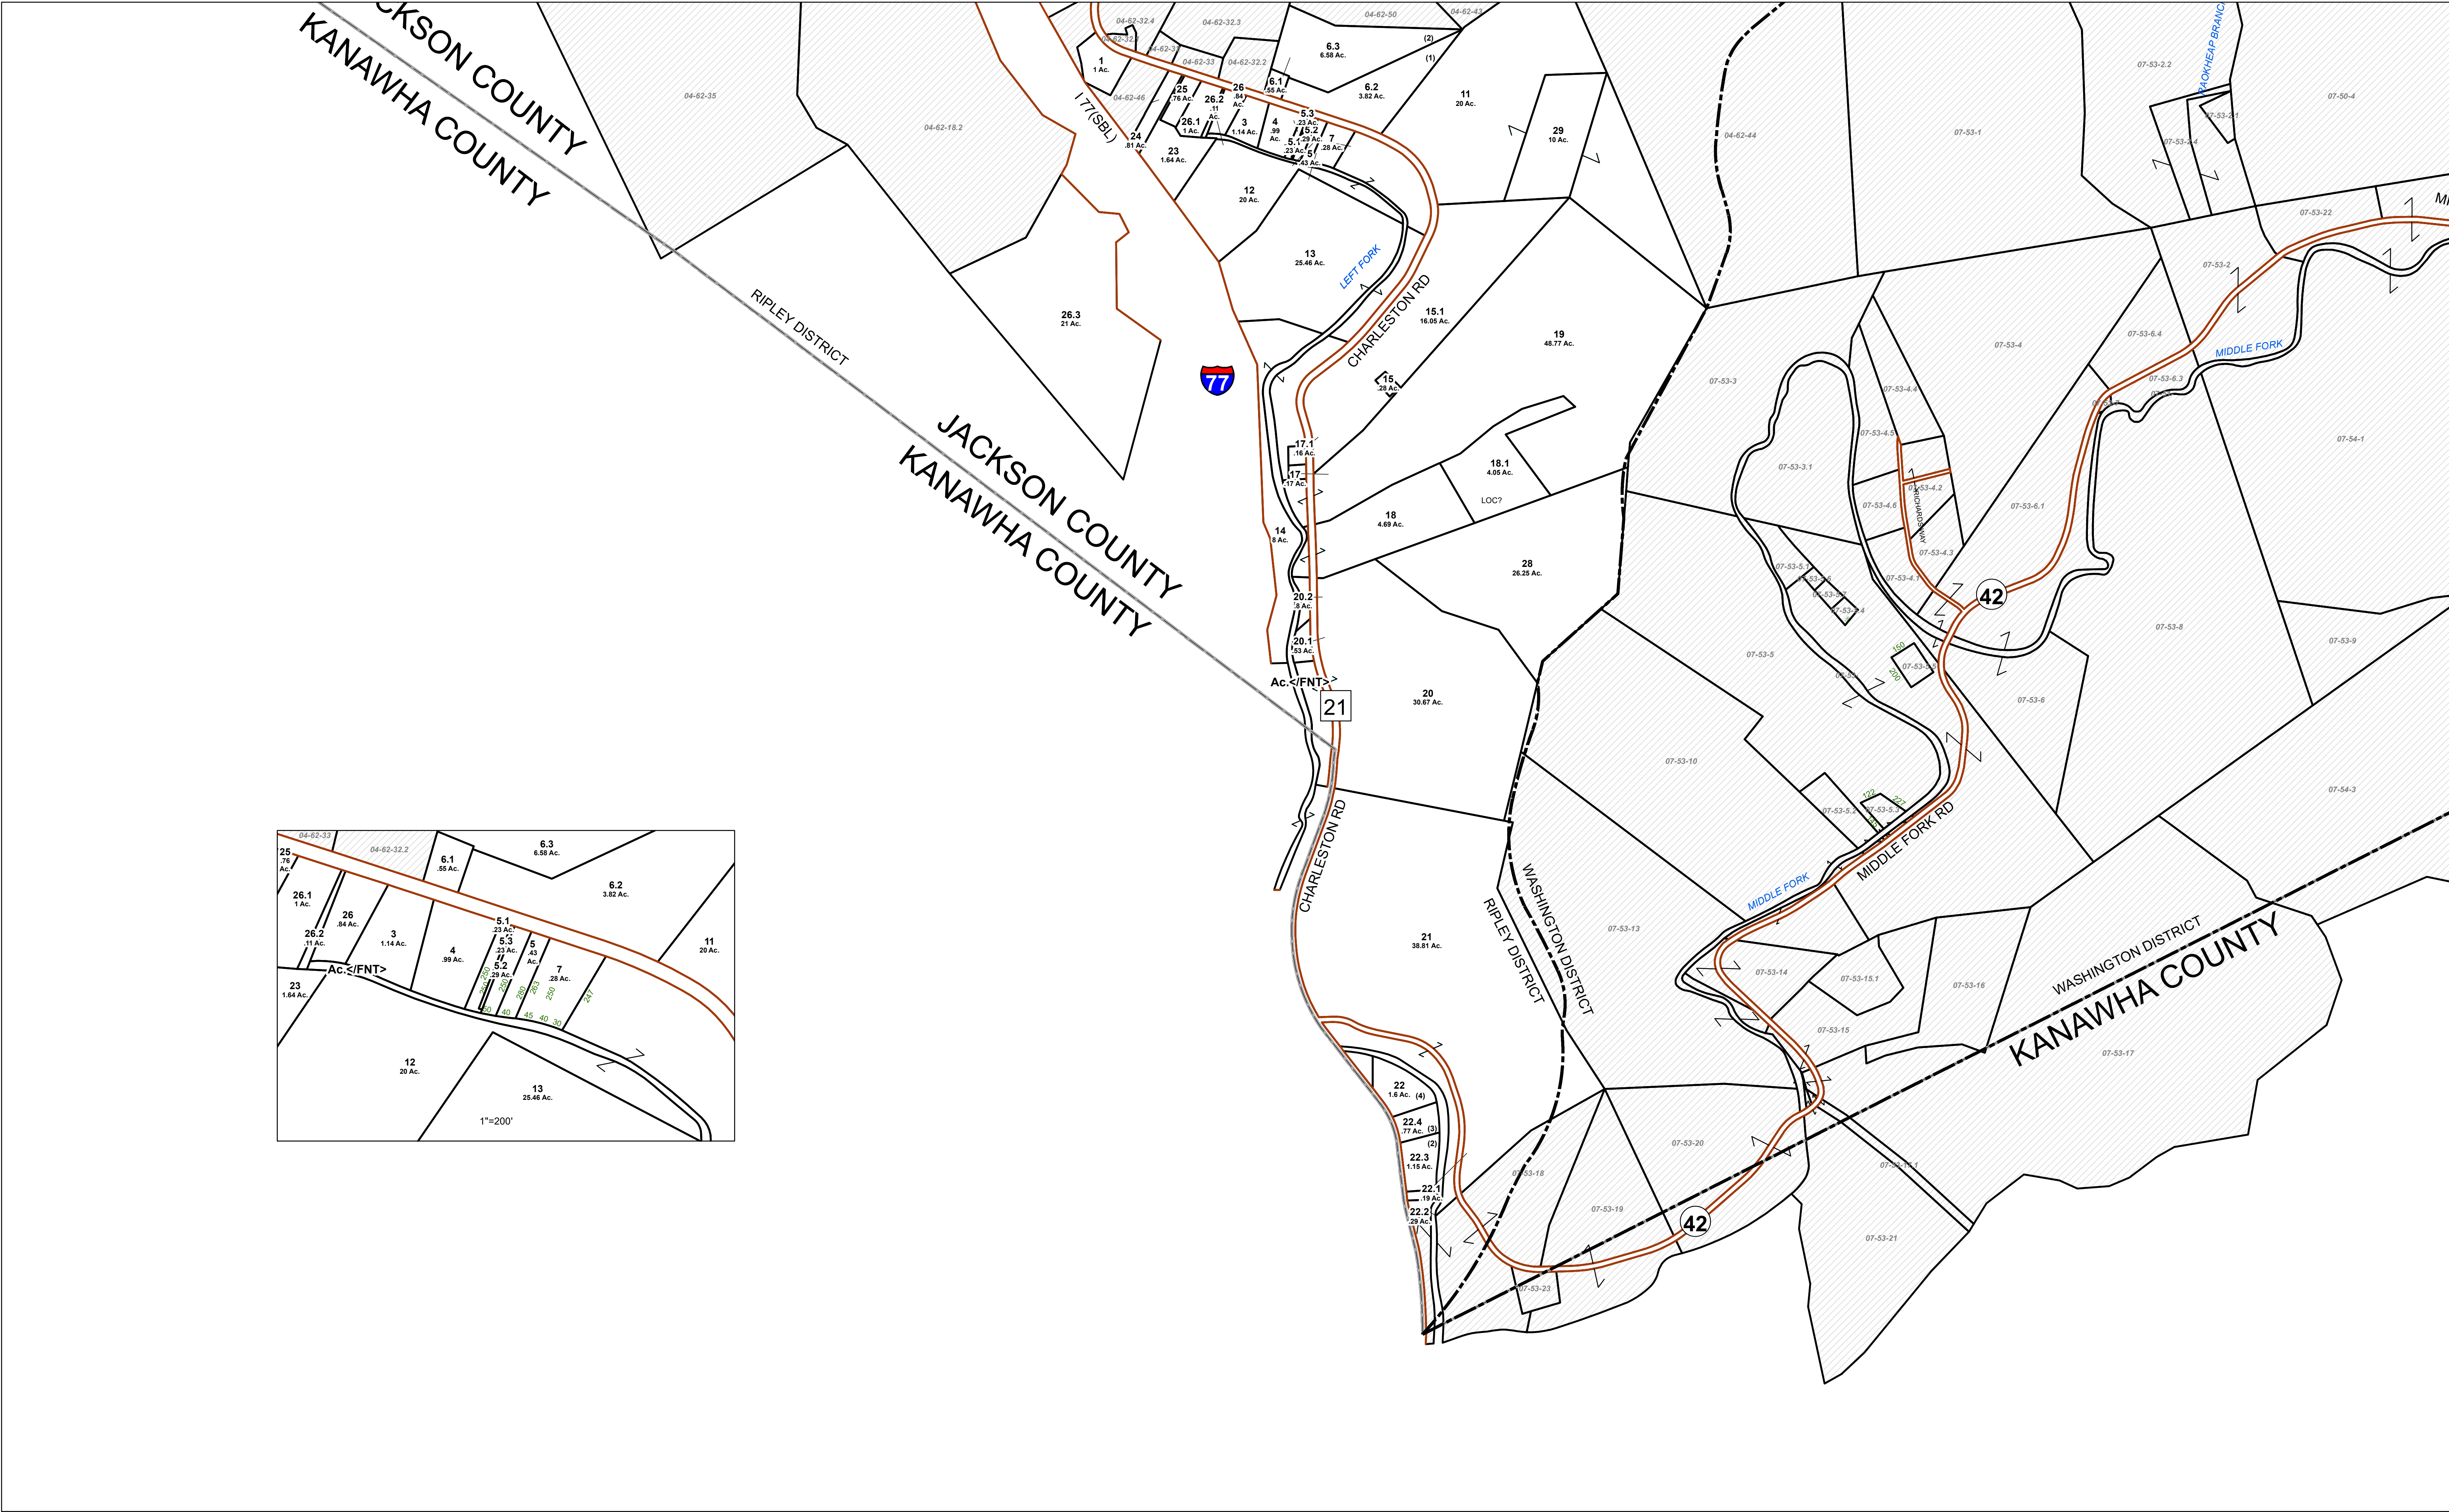


FOR TAX PURPOSES ONLY
Prepared By:
Brian K. Thomas
Jackson County Assessor

Legend			
Property Line	—	Original Lot Line	---
Road Right of Way	—	Lot Number	(15)
Corporation Line	—	Parcel Number	99
District Line	—	Water	---
County Line	—	Railroad	—+—

R e v i s i o n s	1	Revised 3/9/2019	9		17
	2	Revised 2/16/2022	10		18
	3	Revised 1/20/2023	11		19
	4	Revised 2/5/2024	12		20
	5		13		21
	6		14		22
	7		15		23
	8		16		24

STATE OF WEST VIRGINIA
COUNTY OF JACKSON
Office of Assessor

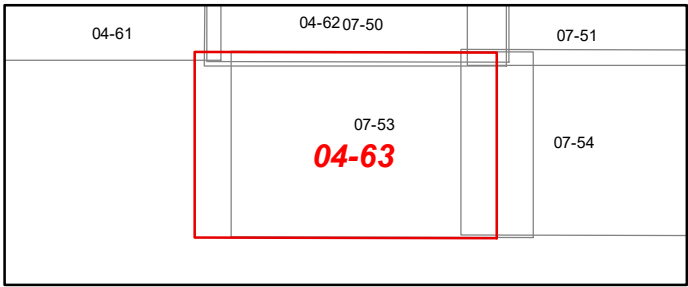

Ripley
Map: 63

Date, Map: 2/5/2024
Scale: 1" = 400'