



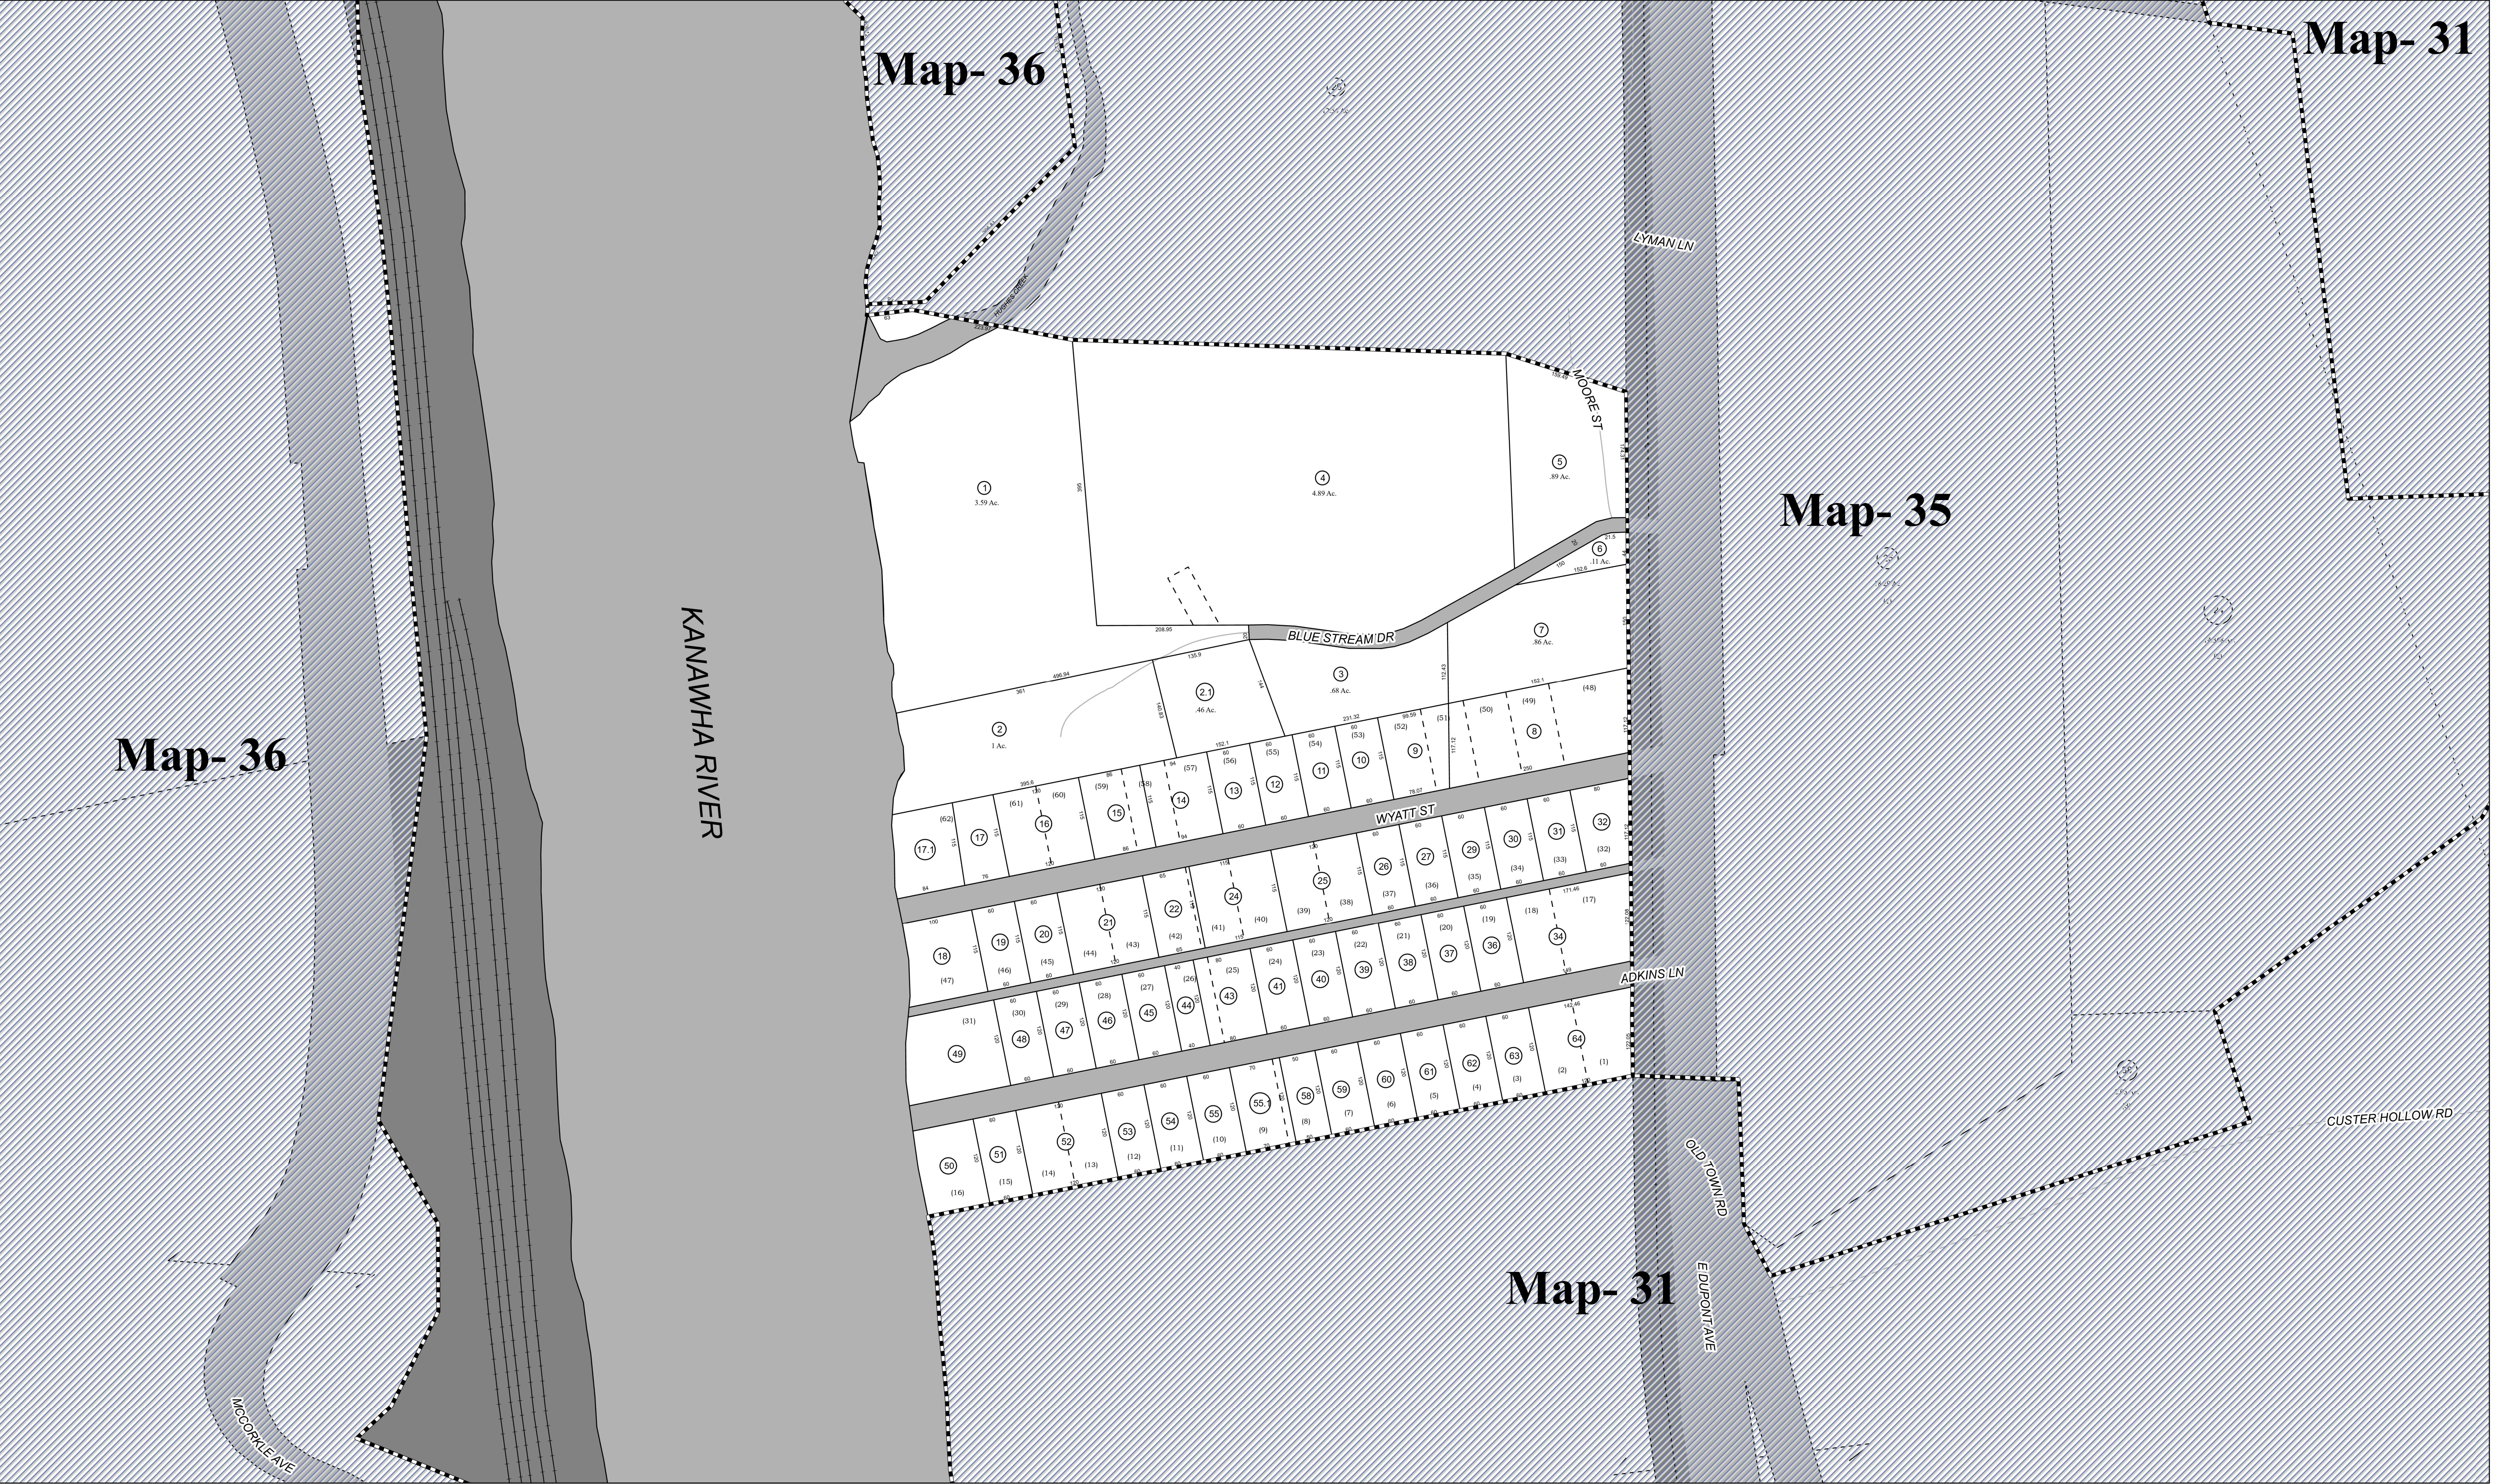



FOR TAX PURPOSES ONLY

PREPARED BY

KANAWHA COUNTY ASSESSORS OFFICE

All finished tax maps created by provision of West Virginia law and are the property of the county assessors who created them. The reproduction, copying, distribution, sale or lease of such maps or copies thereof without the written permission of the respective county assessor is prohibited by law

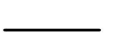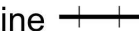Legend	
Parcel Boundries	
Lot Line	
Leader Line	
District Line	
Railroad Center Line	
Creek / River	
Parcel ID Number	(15)
Block Number	(125)
Stream	
Map Boundary	

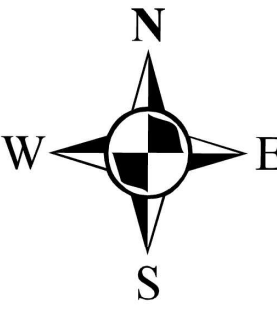

KANAWHA COUNTY

Office of the Assessor

CHARLESTON, WEST VIRGINIA

Coordinate System: NAD 1983 2011 StatePlane West Virginia South FIPS 4702 FTUS
Projection: Lambert Conformal Conic
Datum: NAD 1983 2011
False Easting: 1,968,500.0000
False Northing: 0.0000
Central Meridian: -81.0000
Standard Parallel 1: 37.4833
Standard Parallel 2: 38.8633
Latitude Of Origin: 37.0000
Units: Foot US

Cabin Creek (03)

Map No. 36D

Scale : 1:1,200

Date Last Revised: 7/20/2023