


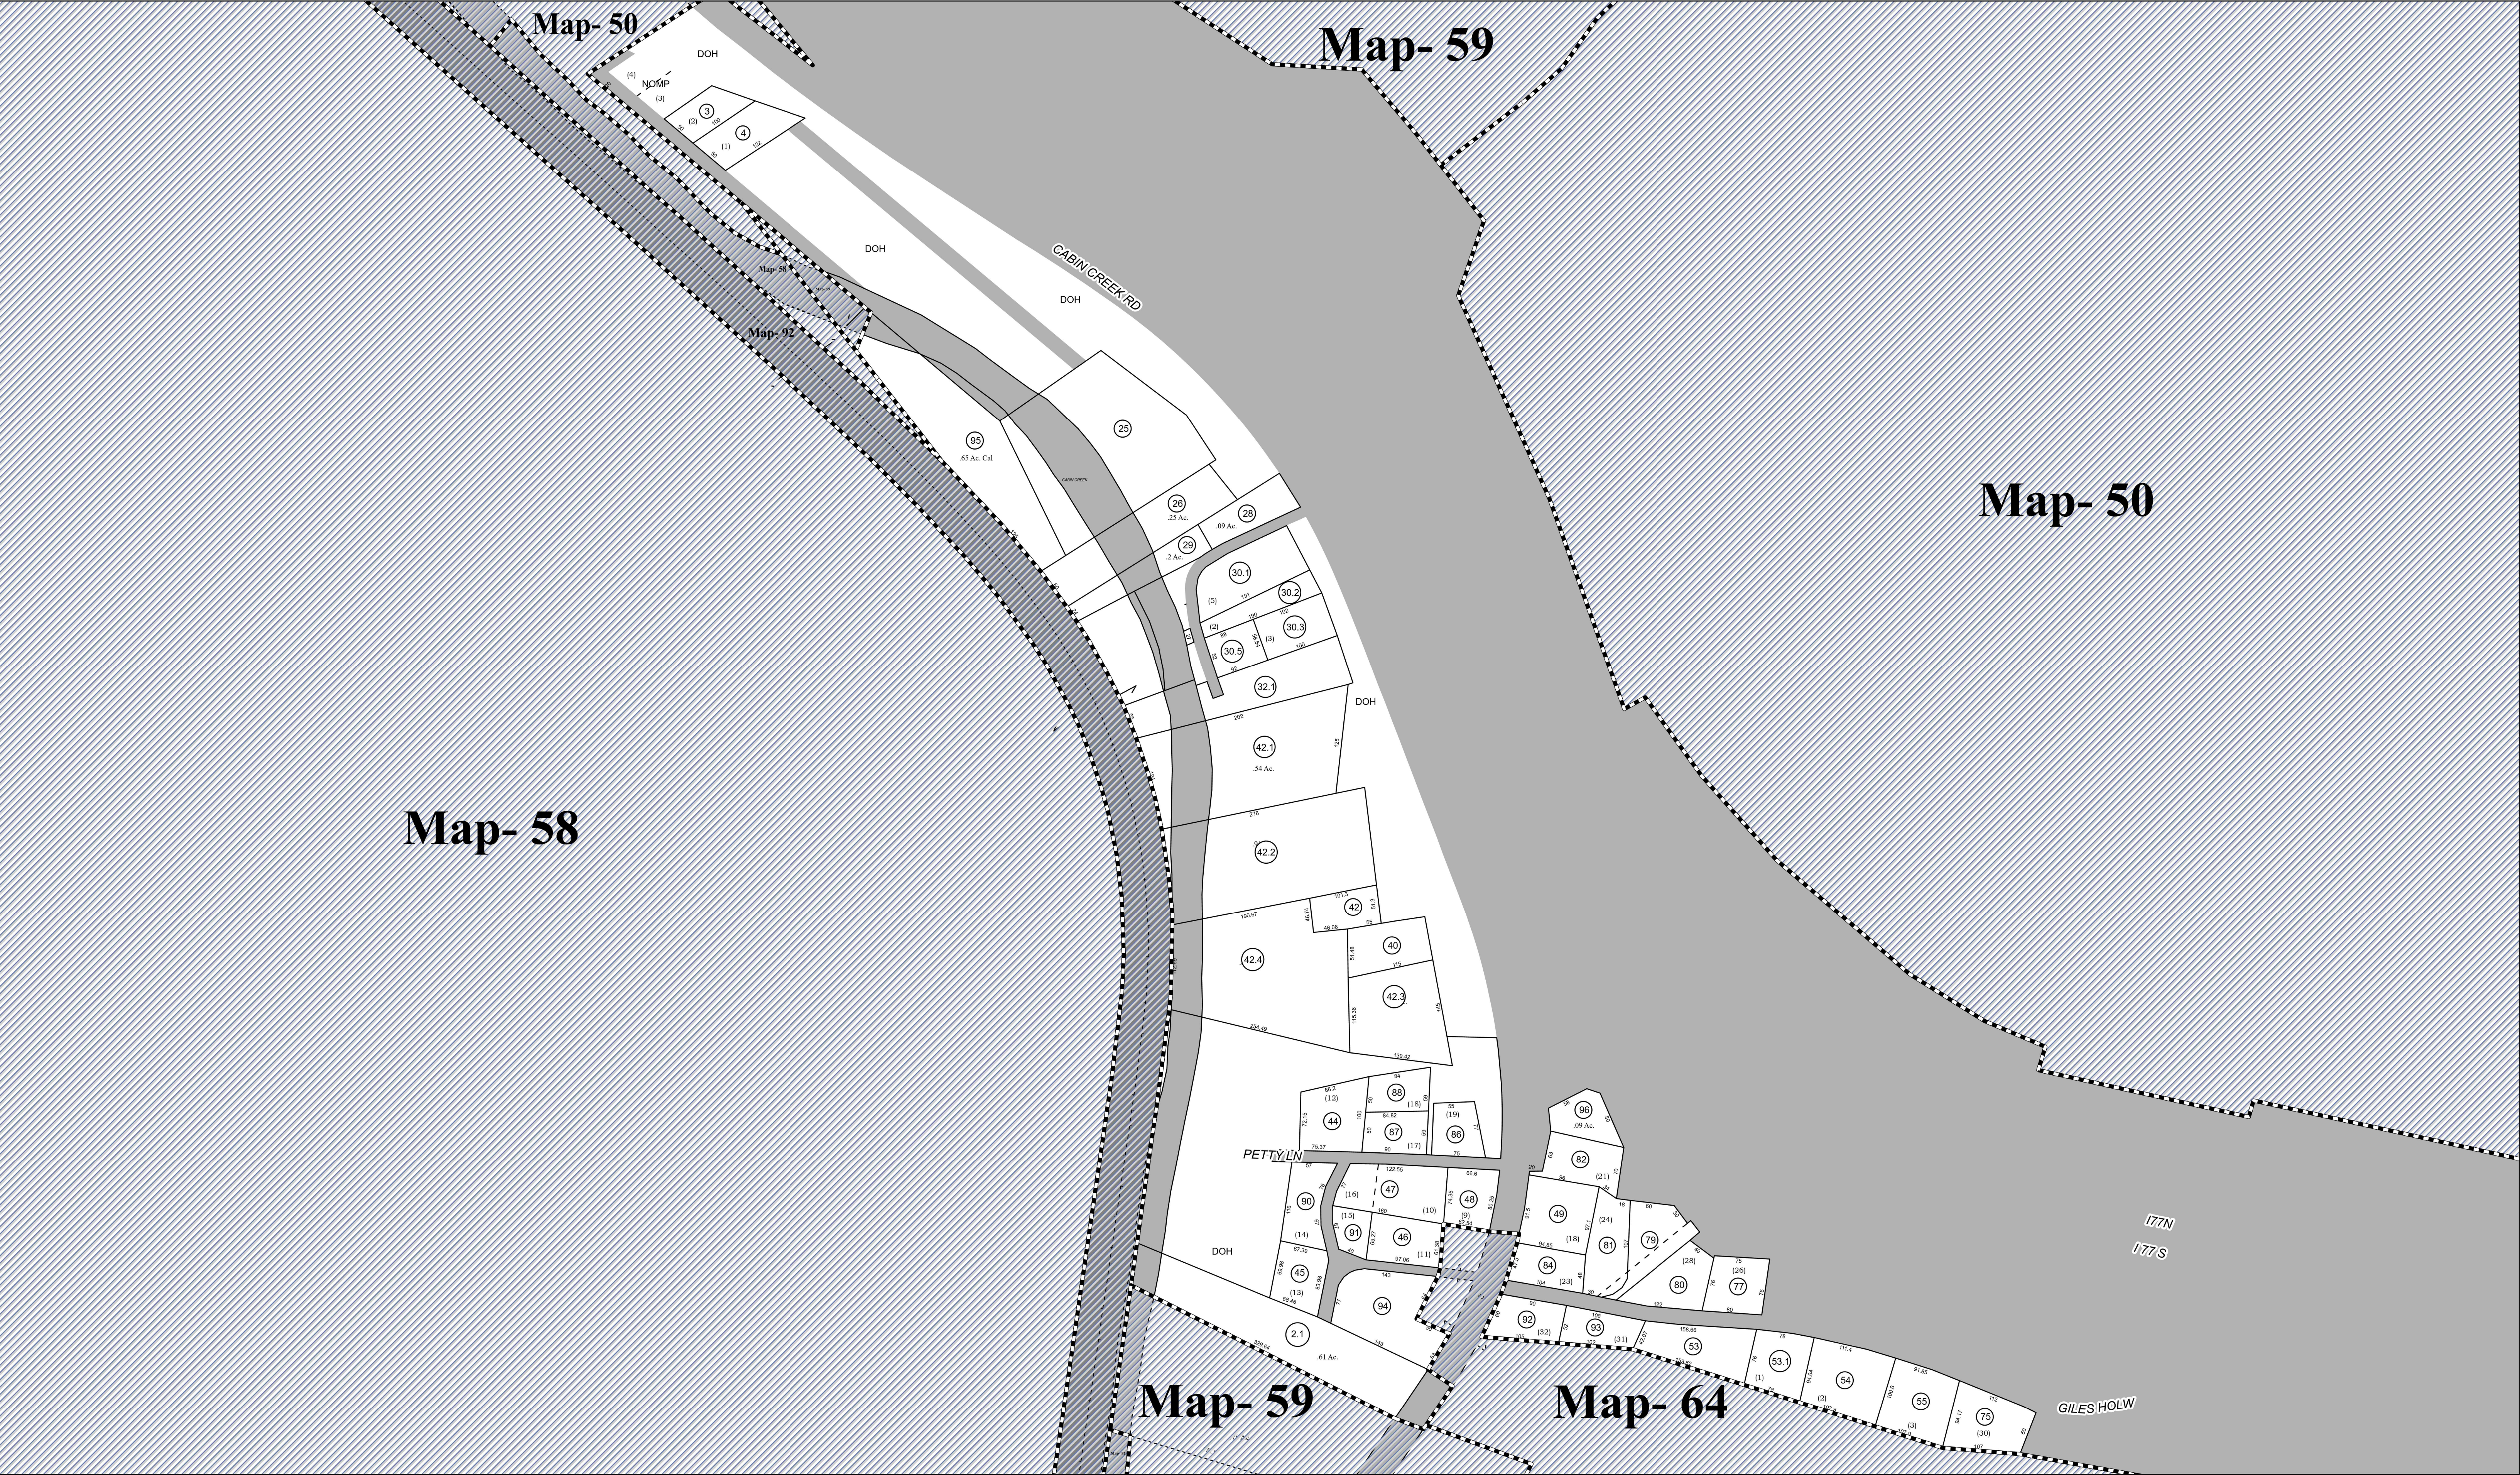

**FOR TAX PURPOSES ONLY**


PREPARED BY

**KANAWHA COUNTY ASSESSORS OFFICE**

All finished tax maps created by provision of West Virginia law and are the property of the county assessors who created them. The reproduction, copying, distribution, sale or lease of such maps or copies thereof without the written permission of the respective county assessor is prohibited by law

**Legend**

|                      |  |                  |       |
|----------------------|--|------------------|-------|
| Parcel Boundaries    |  | Lot Number       | (15)  |
| Lot Line             |  | Parcel ID Number | (125) |
| Leader Line          |  | Block Number     | (A)   |
| District Line        |  | Stream           |       |
| Railroad Center Line |  | Map Boundary     |       |
| Creek / River        |  |                  |       |

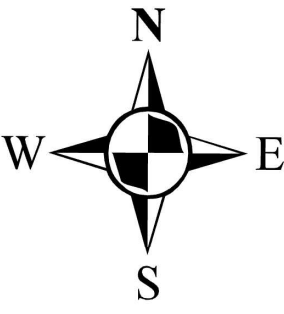

**KANAWHA COUNTY**

Office of the Assessor

CHARLESTON, WEST VIRGINIA

Coordinate System: NAD 1983 2011 StatePlane West Virginia South FIPS 4702 FTUS  
Projection: Lambert Conformal Conic  
Datum: NAD 1983 2011  
False Easting: 1,968,500.0000  
False Northing: 0.0000  
Central Meridian: -81.0000  
Standard Parallel 1: 37.4833  
Standard Parallel 2: 38.8633  
Latitude Of Origin: 37.0000  
Units: Foot US

**Cabin Creek (03)**

**Map No. 59B**

Scale : 1:1,200

Date Last Revised: 7/24/2023