



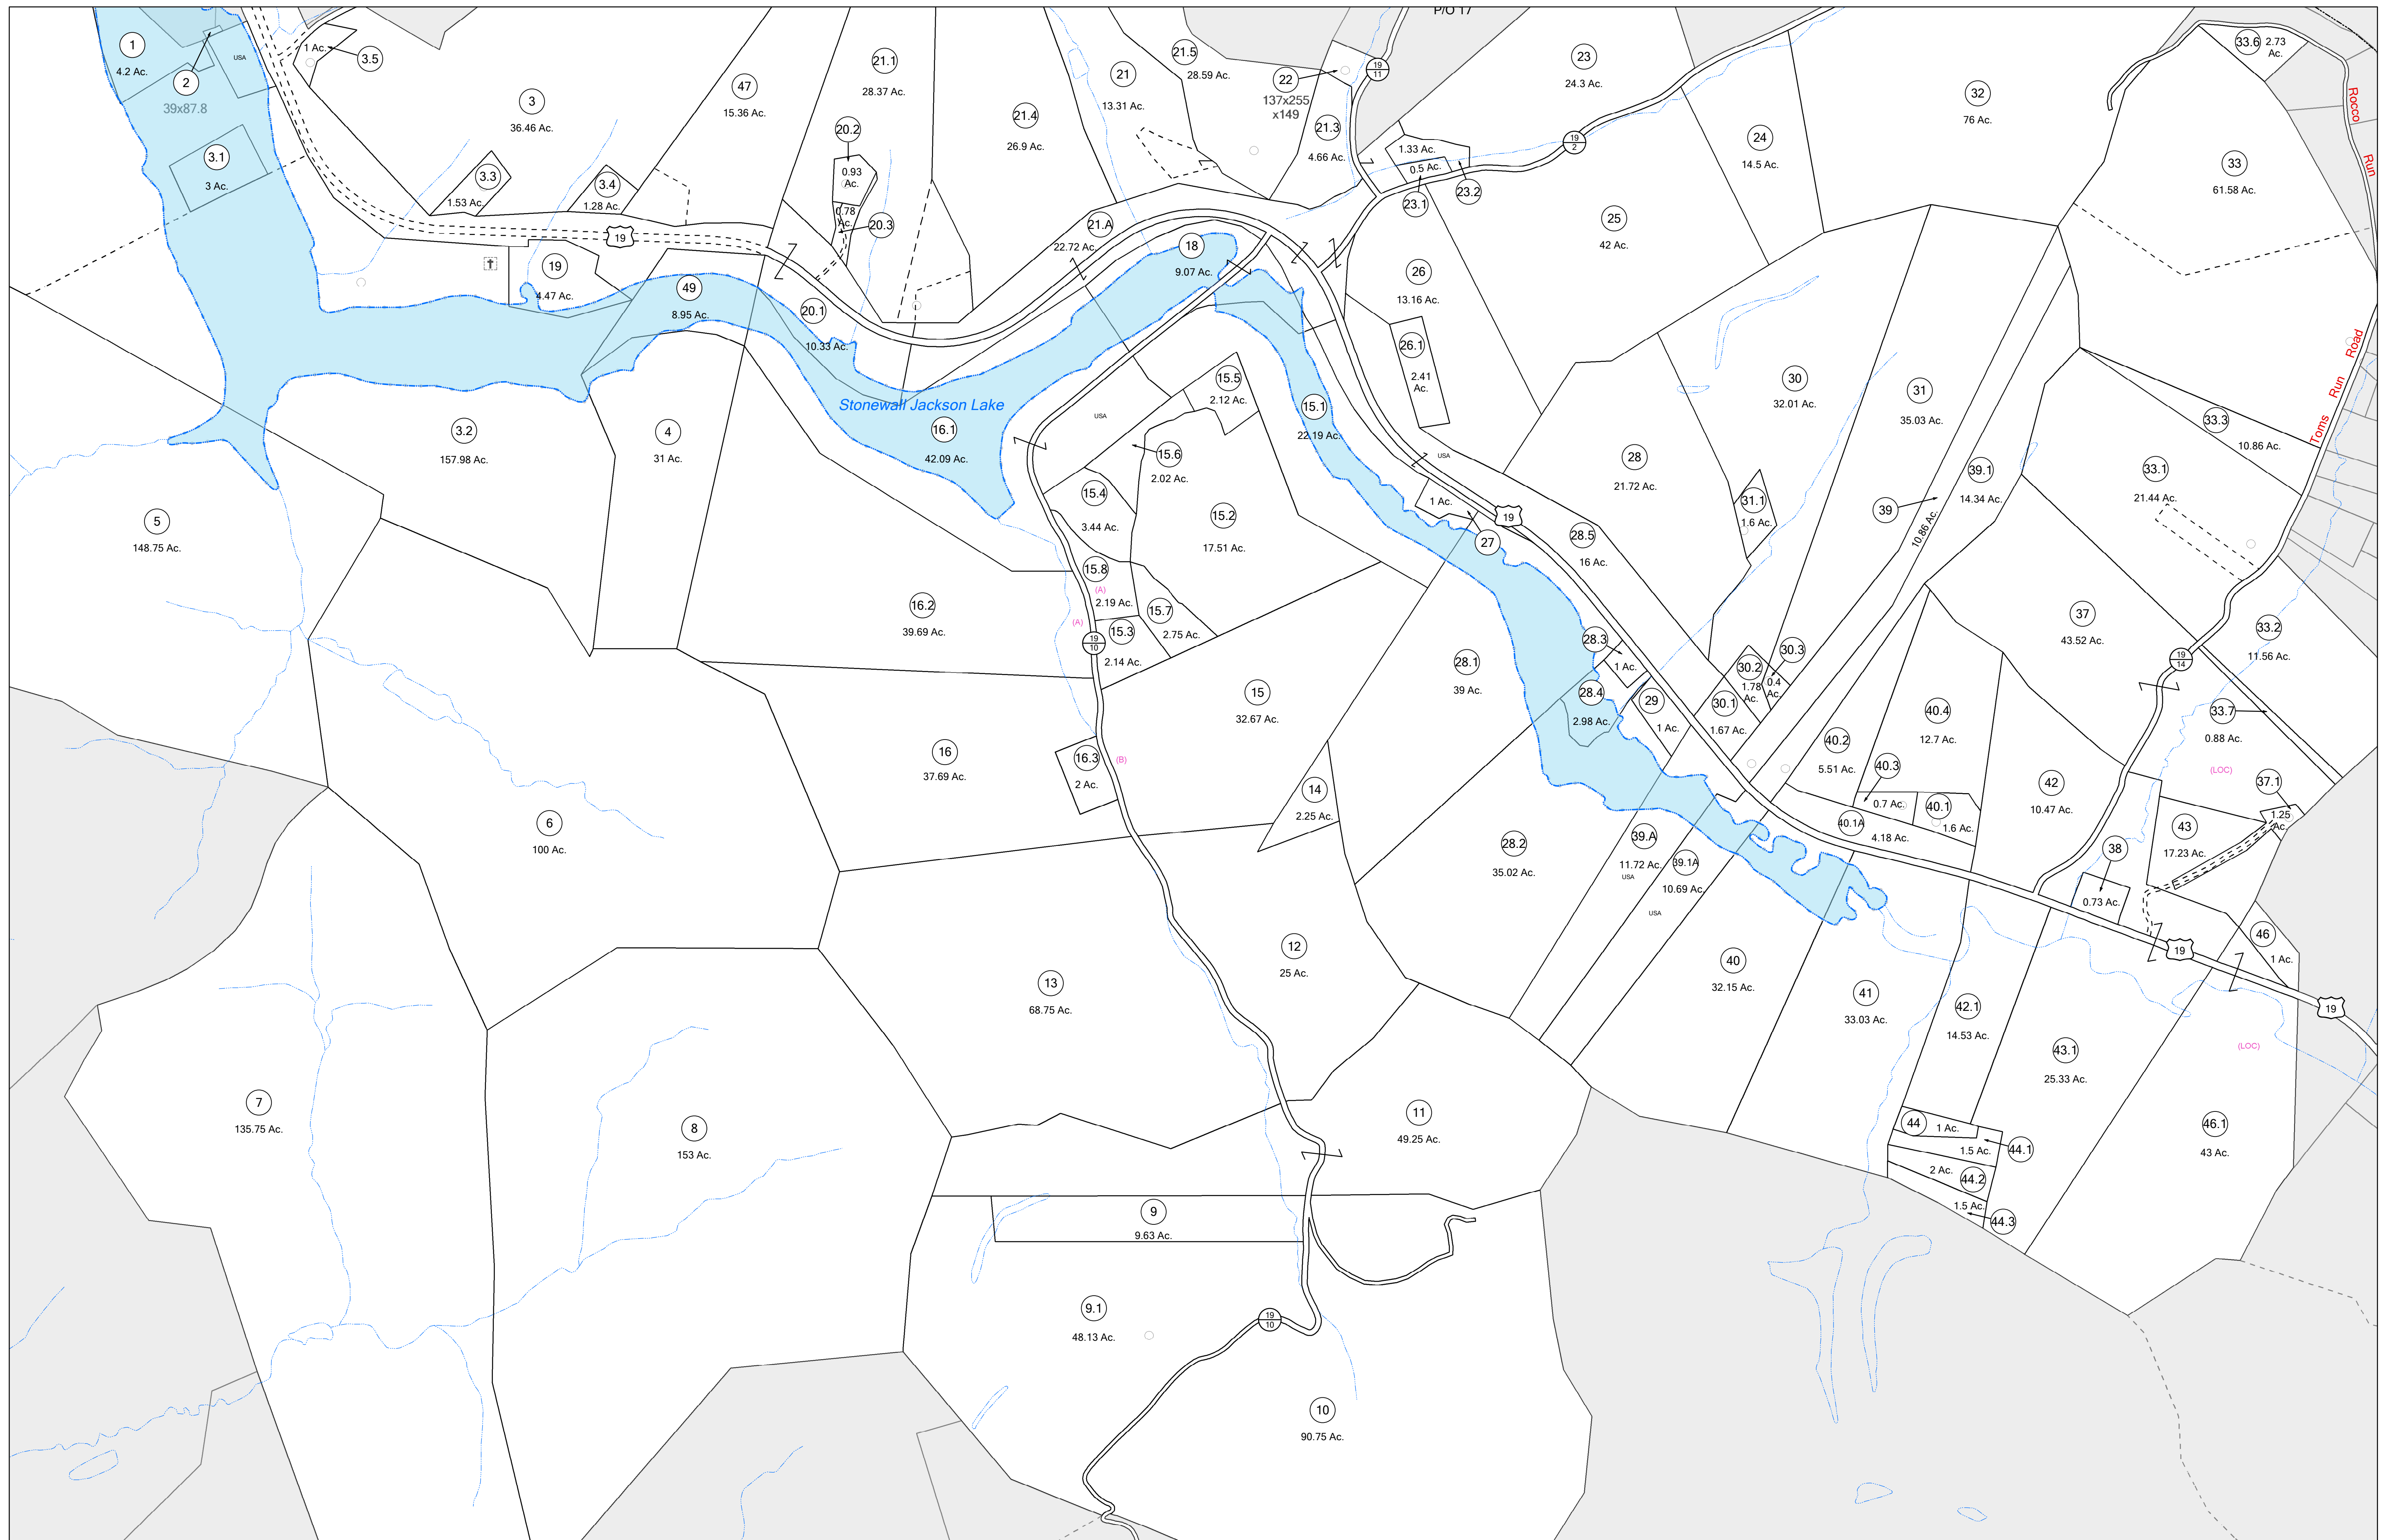

Legend		Restriction		Revisions	
Deed lot number	(16)	REPRODUCTION OF TAX MAPS PROHIBITED	1 LANDMARK 1/1/2015	10	19
Parcel or Index Number	(9)	- It is unlawful to copy, photocopy, scan, photograph, or otherwise reproduce this tax map. Pursuant to the provisions of W.Va. CSR § 18B-5-5 (2013) no person may reproduce, copy, distribute or sell copies of tax maps prepared by the counties without having first obtained the written permission of the Lewis County Assessor.	2 LANDMARK 1/1/2017	11	20
Previous Deed	Unknown	In addition to other penalties and civil remedies, any person who, without the written permission of the Lewis County Assessor, reproduces, copies, distributes, or sells or who allows the reproduction, copying, distribution or sale of tax maps prepared by the Lewis County Assessor, shall be refused permission by the Lewis County Assessor or Assessor's agent to purchase tax maps in the future.	3 LANDMARK 1/1/2018	12	21
Property	Improvement		4 LANDMARK 1/1/2019	13	22
Road Easement	Century		5 LANDMARK 1/1/2021	14	23
Road Right of Way	Church		6 LANDMARK 4/1/2021	15	24
Railroad Right of Way	Educational		7 LANDMARK 9/1/2021	16	25
River			8 LANDMARK 1/1/2023	17	26
			9 LANDMARK 7/1/2023	18	27
					28
					29
					30
					31
					32
					33
					34
					35
					36

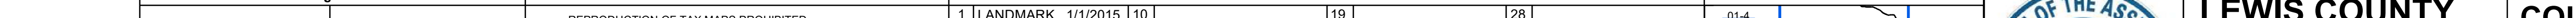

FOR TAX PURPOSES ONLY

LANDMARK geospatial

A Division of Landmark Forestry LLC

LEWIS COUNTY

Assessor's Office

John L. Breen, Assessor

WESTON, WV

COLLINS SETTLEMENT

District 01 Map No. 7M

Date of Publication: 1/29/2024

Scale: 1" = 400'