


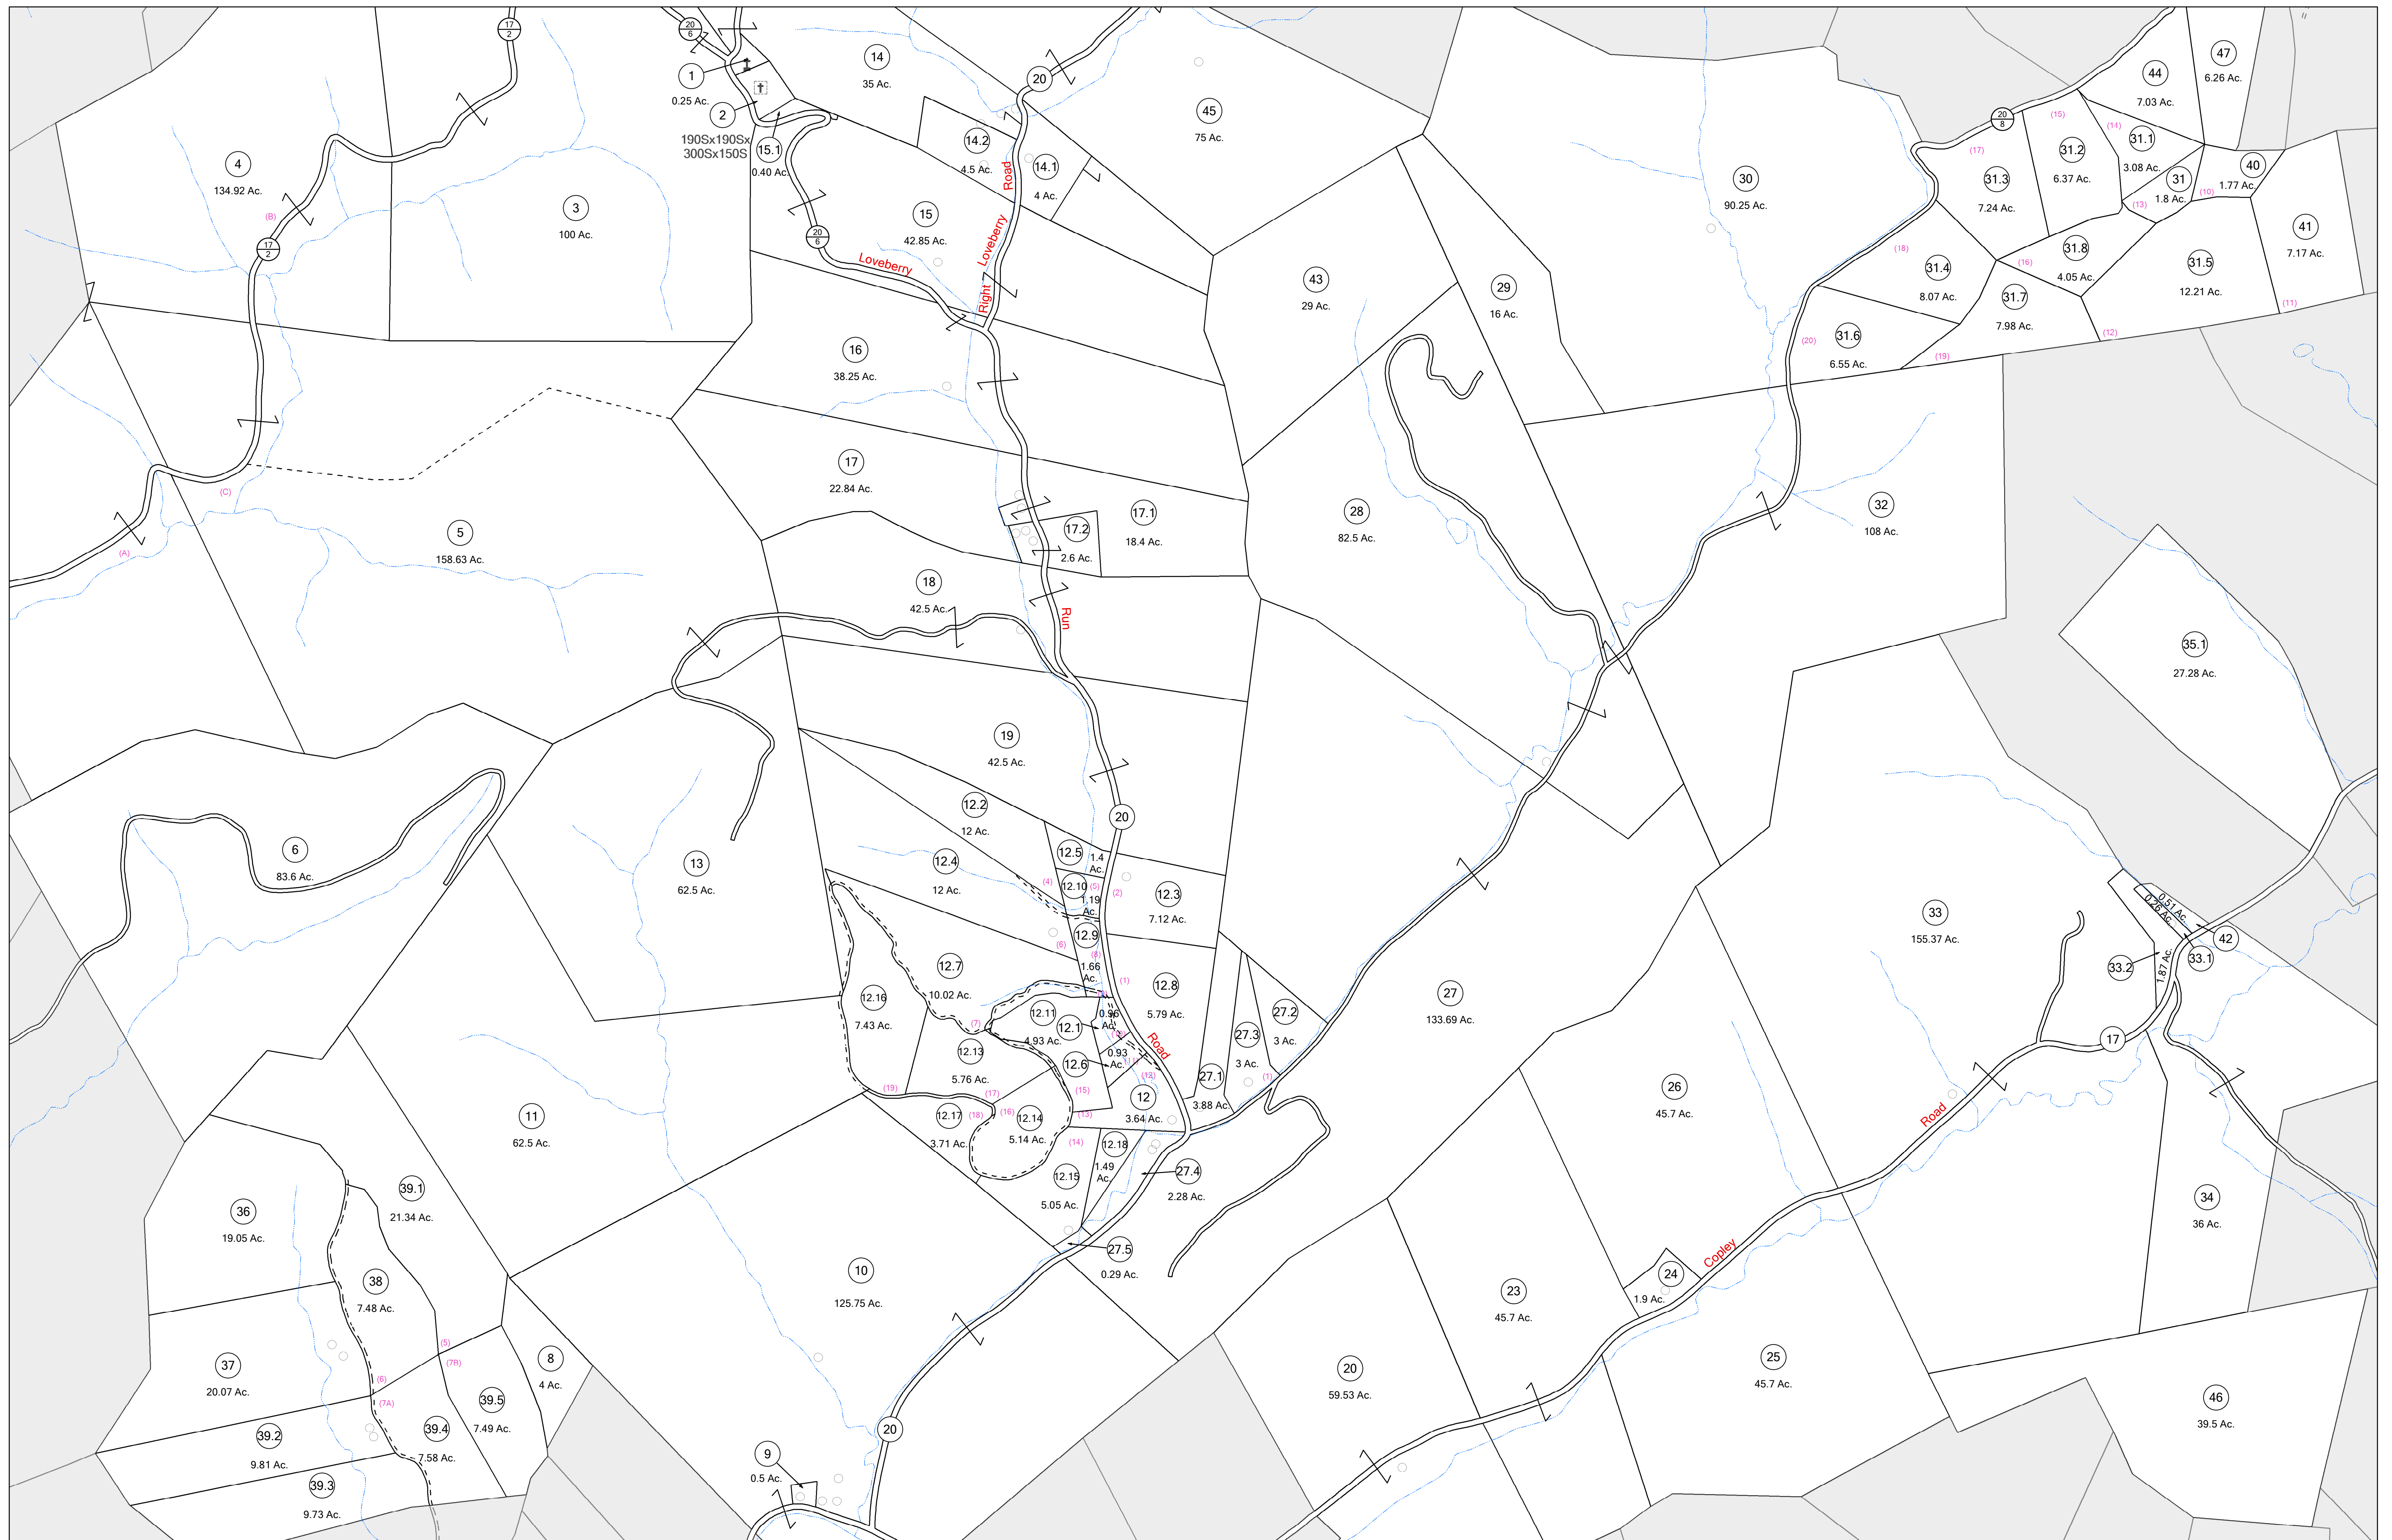

**FOR TAX
PURPOSES ONLY**

LANDMARK
geospatial

A Division of Landmark Graphics LLC

Legend			
	District Boundary	Deed lot Number	(19)
	Previous Deed	Parcel or Index Number	
	Property	Unknown	
	Road Easement	Improvement	
		Cemetery	
	Railroad Right of Way	Church	
	Road Right of Way	Educational	
	River		

Restriction

REPRODUCTION OF TAX MAPS PROHIBITED

It is unlawful to copy, photocopy, scan, photograph, or otherwise reproduce the tax map. Pursuant to the provisions of W.Va. CSR § 189-5-5 (2013) no person may reproduce, copy, distribute or sell copies of tax maps prepared by the counties without having first obtained the written permission of the Lewis County Assessor. In addition to other penalties and civil remedies, any person who, without the written permission of the Lewis County Assessor, reproduces, copies, distributes, or sells or who allows the reproduction, copying, distribution or sale of tax maps prepared by the Lewis County Assessor, shall be refused permission by the Lewis County Assessor or Assessor's agent to purchase tax maps in the future.

Revisions					
1	LANDMARK	1/1/2015	10	19	28
2	LANDMARK	6/1/2016	11	20	29
3	LANDMARK	3/1/2021	12	21	30
4	LANDMARK	8/1/2021	13	22	31
5			14	23	32
6			15	24	33
7			16	25	34
8			17	26	35
9			18	27	36

03-3H 02-3H	02-4H	02-5H
02-3J	02-4J	02-5J
02-3K	02-4K	02-5K



LEWIS COUNTY
Assessor's Office
John L. Breen, Assessor
WESTON, WV

COURT HOUSE

District 02 Map No. 4J

Date of Publication: 1/30/2024

Scale: 1" = 400'