


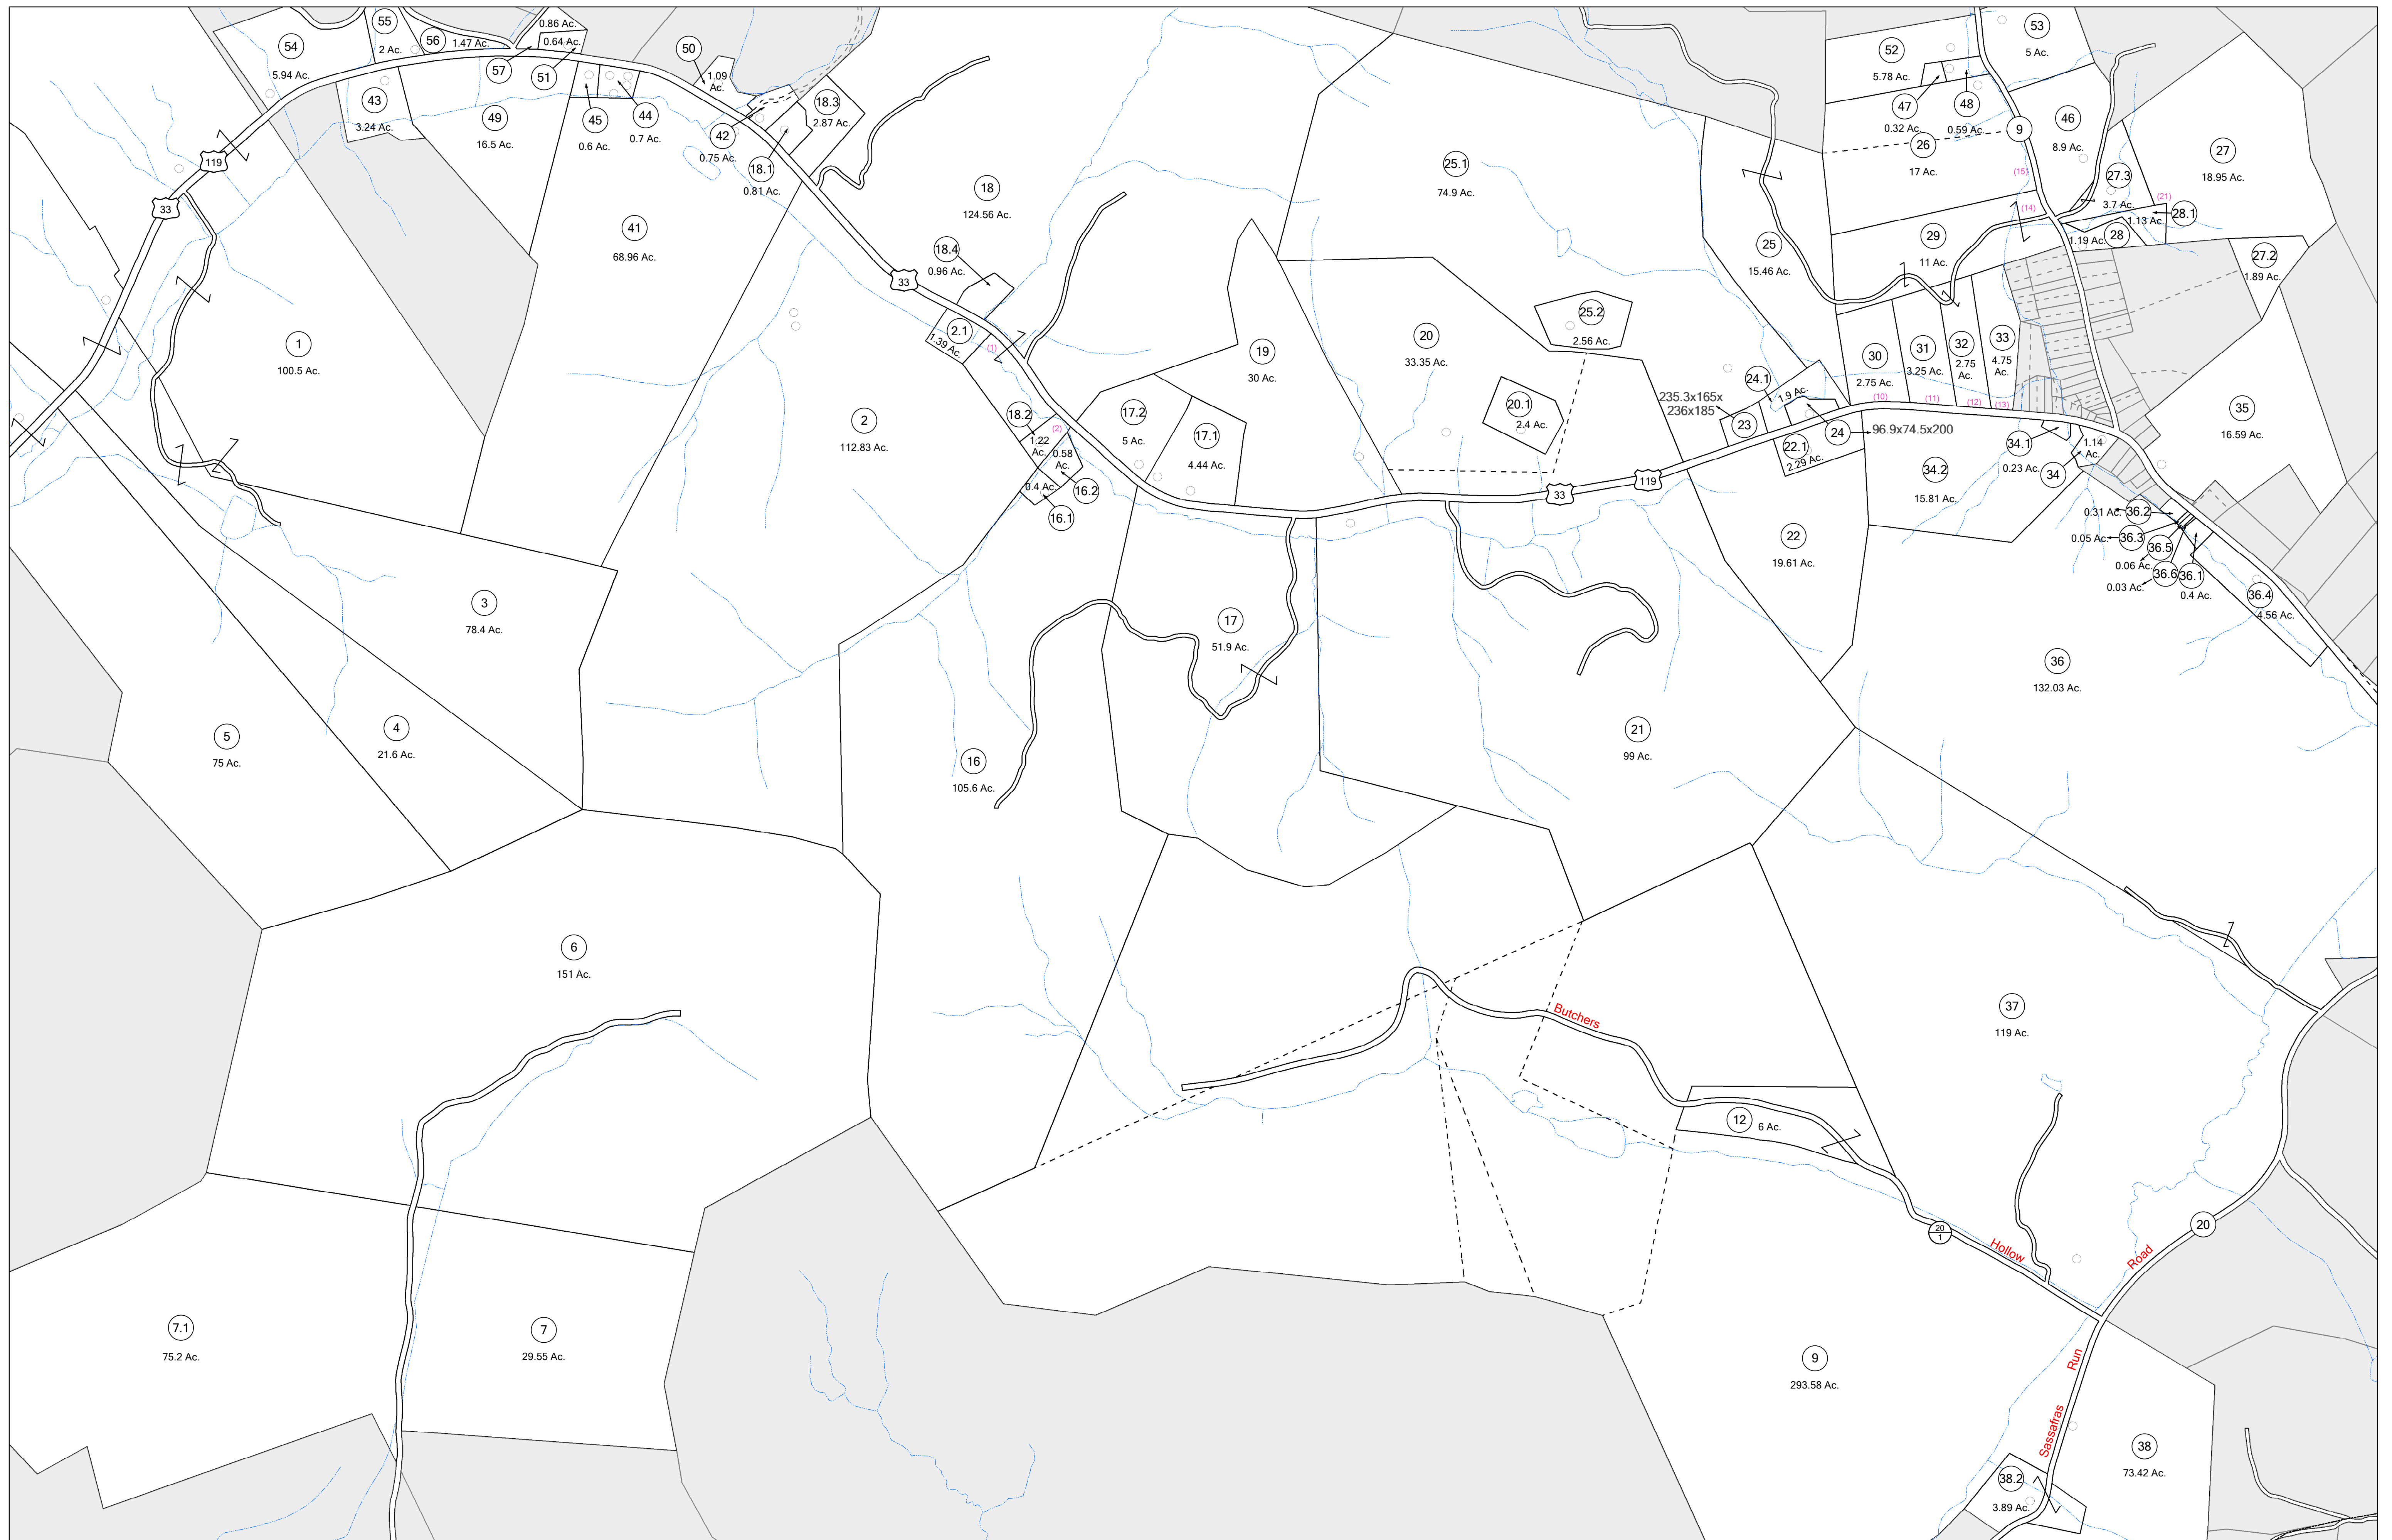

**FOR TAX
PURPOSES ONLY**

LANDMARK
geospatial

A Division of Landmark Graphics LLC

Legend	
 District Boundary	Deed lot Number (16)
 Previous Deed	Parcel or Index Number 
 Property	Unknown 
 Road Easement	Improvement 
 Road Right of Way	Cemetery 
 Railroad Right of Way	Church 
 Road Right of Way	Educational 
 River	

Restriction

REPRODUCTION OF TAX MAPS PROHIBITED

It is unlawful to copy, photocopy, scan, photograph, or otherwise reproduce the tax map. Pursuant to the provisions of W.Va. CSR § 189-5-6 (2013) no person may reproduce, copy, distribute or sell copies of tax maps prepared by the counties without having first obtained the written permission of the Lewis County Assessor. In addition to other penalties, any civil remedies, any person who, without the written permission of the Lewis County Assessor, reproduces, copies, distributes, or sells or who allows the reproduction, copying, distribution or sale of tax maps prepared by the Lewis County Assessor, shall be refused permission by the Lewis County Assessor or Assessor's agent to purchase tax maps in the future.

Revisions					
1	LANDMARK	1/1/2011	10	19	28
2	LANDMARK	6/1/2016	11	20	29
3	LANDMARK	1/1/2017	12	21	30
4	LANDMARK	1/1/2018	13	22	31
5	LANDMARK	7/1/2021	14	23	32
6	LANDMARK	9/1/2023	15	24	33
7			16	25	34
8			17	26	35
9			18	27	36



LEWIS COUNTY
Assessor's Office
John L. Breen, Assessor
WESTON, WV

FREEMANS CREEK

District 03 Map No. 4F

Date of Publication: 1/30/2024

Scale: 1" = 400'