


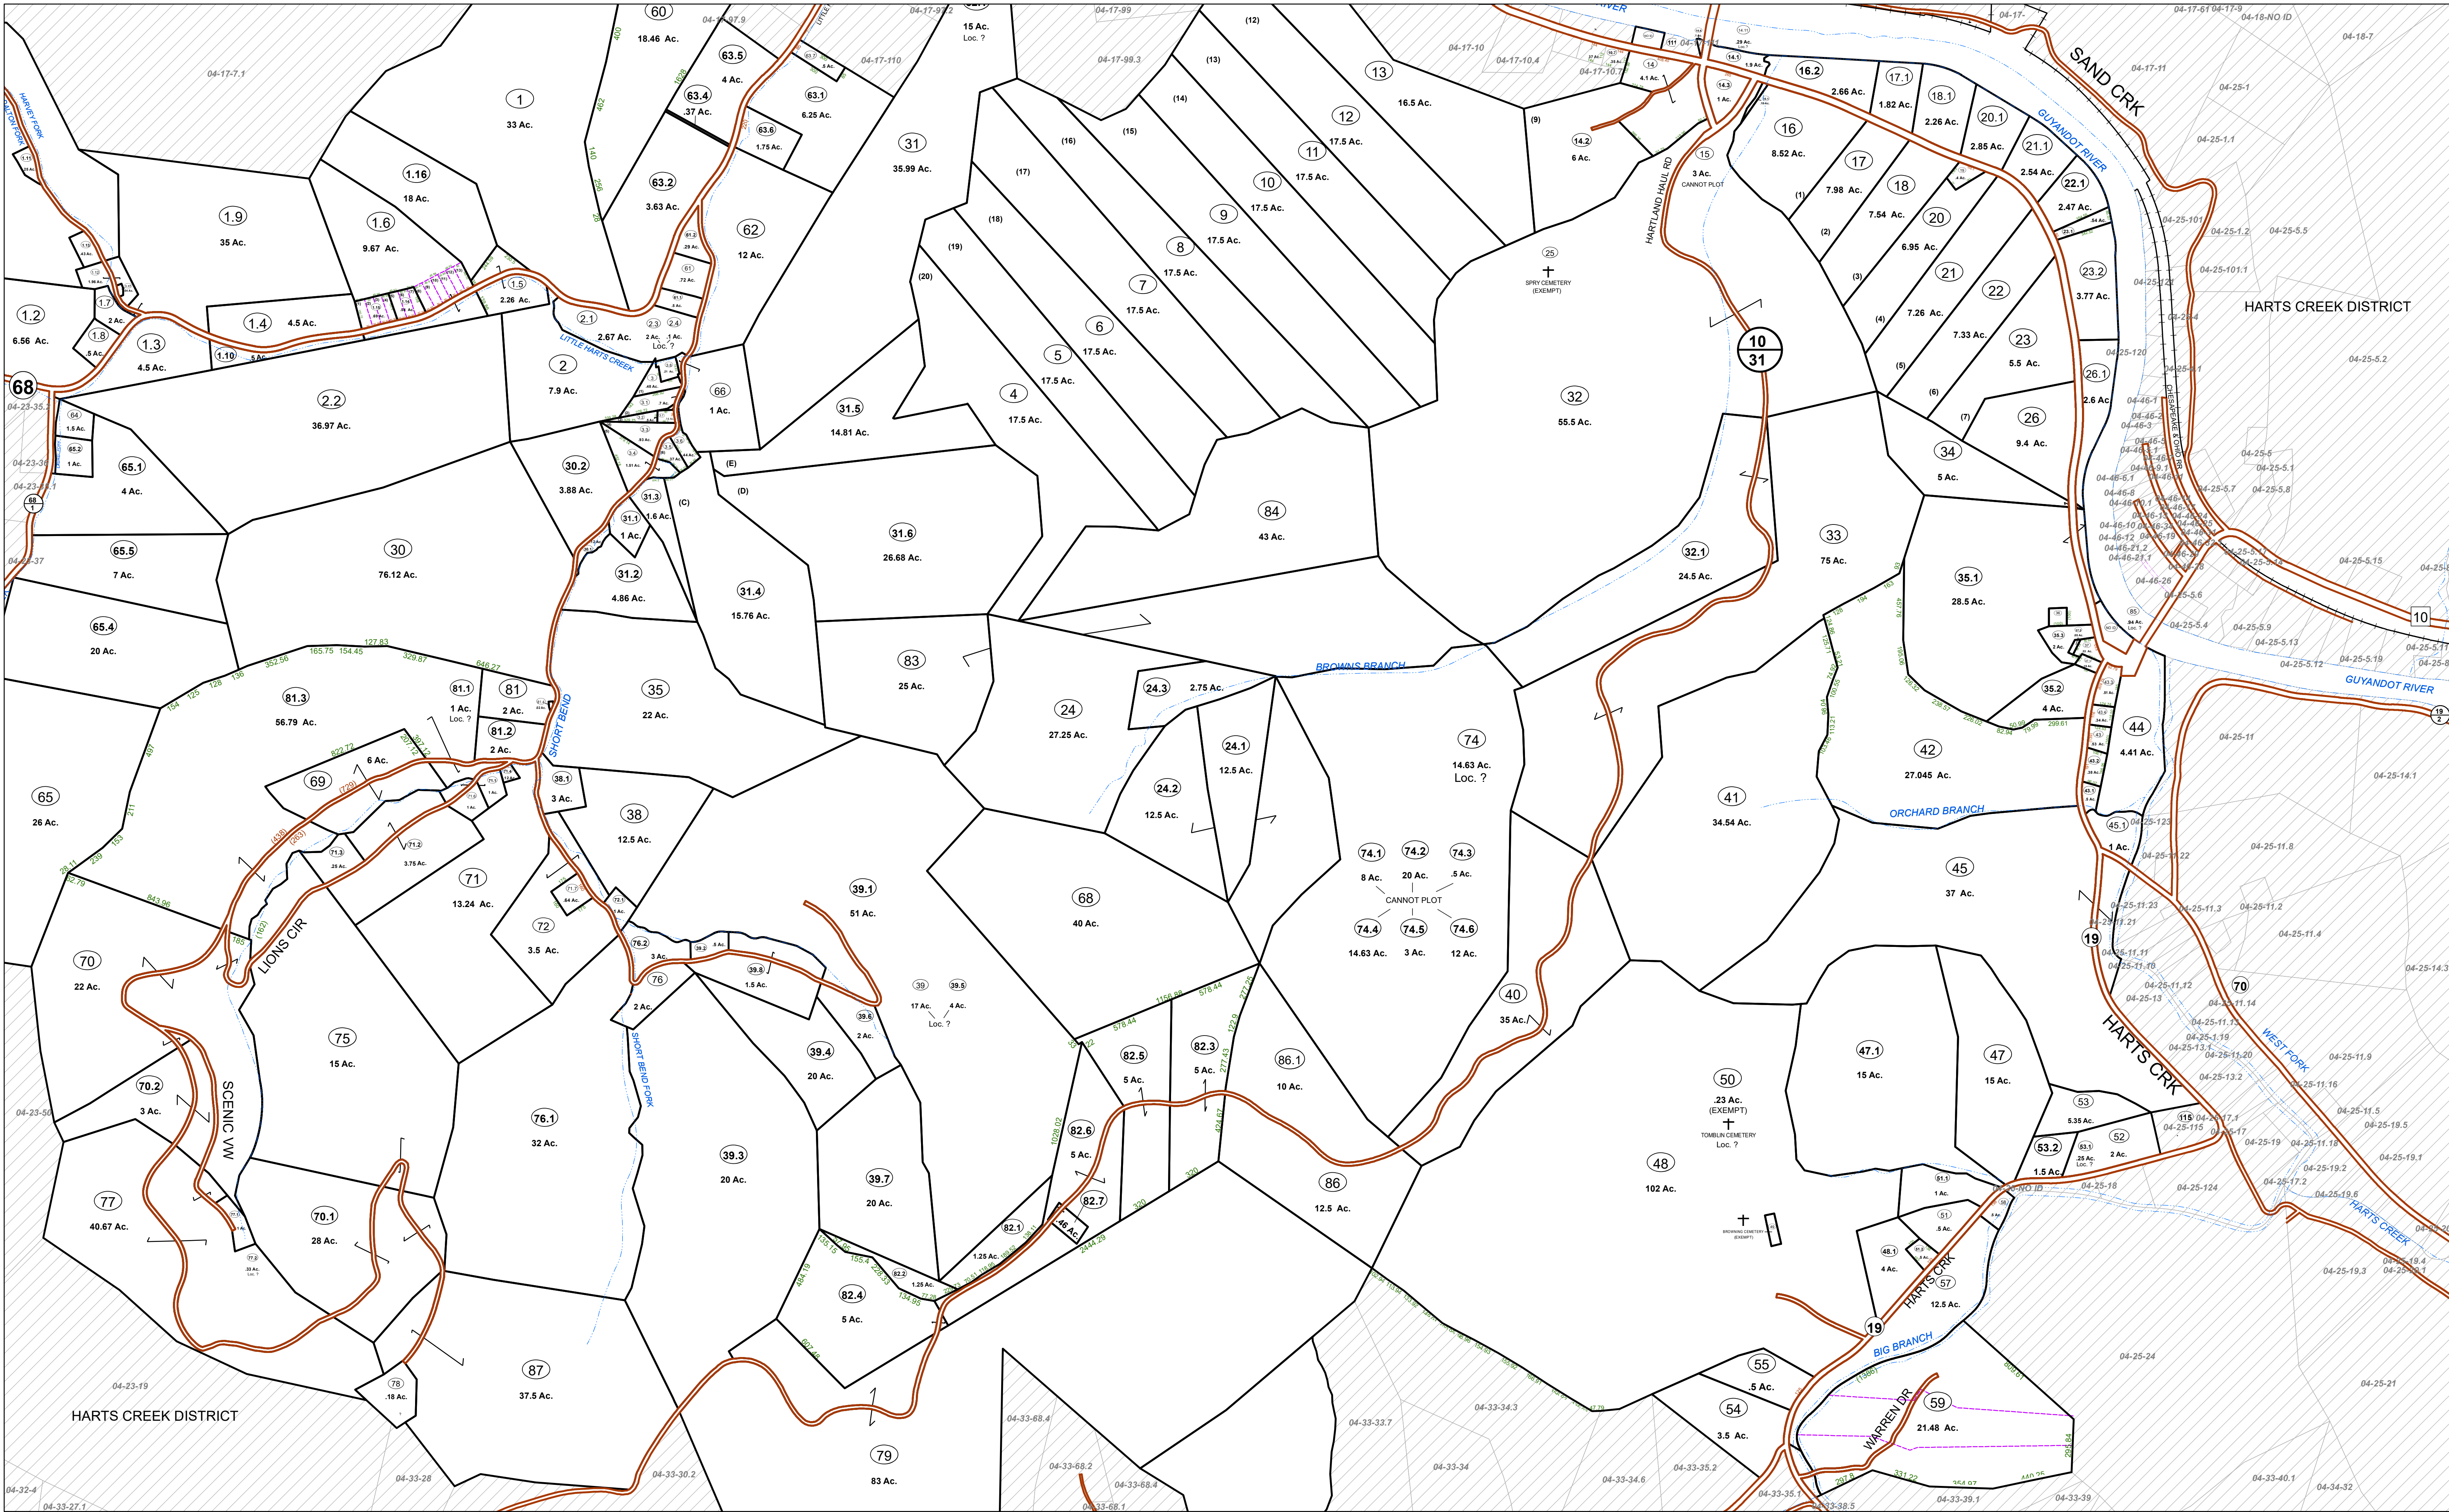


FOR TAX PURPOSES ONLY
Prepared by Lincoln County, WV

Legend
Property Line ——— Original Lot Line ———
Road Right of Way ——— Lot Number (15)
Corporation Line ——— Parcel Number (99)
District Line ——— Water ———
County Line ——— Railroad ———

R	11	Revised 5/12/65	9	Revised 1/28/2019	17
0	2	Revised 7/1/81	10	Revised 1/26/2020	18
V	3	Revised 7/1/84	11	Revised 1/26/2021	19
I	4	Revised 7/1/87	12	Revised 1/28/2022	20
S	5	Revised 7/1/89	13	Revised 1/28/2023	21
I	6	Revised 7/1/96	14	Revised 1/31/2024	22
O	7	Revised 12/30/2016	15		23
N	8	Revised 8/24/2018	16		24

STATE OF WEST VIRGINIA
COUNTY OF LINCOLN
Office of Assessor

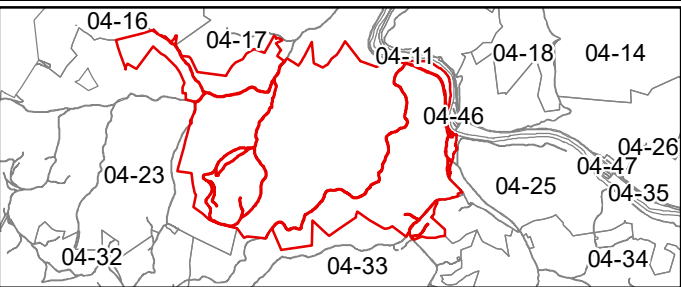

HARTS CREEK DISTRICT
SHEET 24
Date, Aerial Photography: 2003
Created: 1/31/2024
Scale: 1" = 400'