


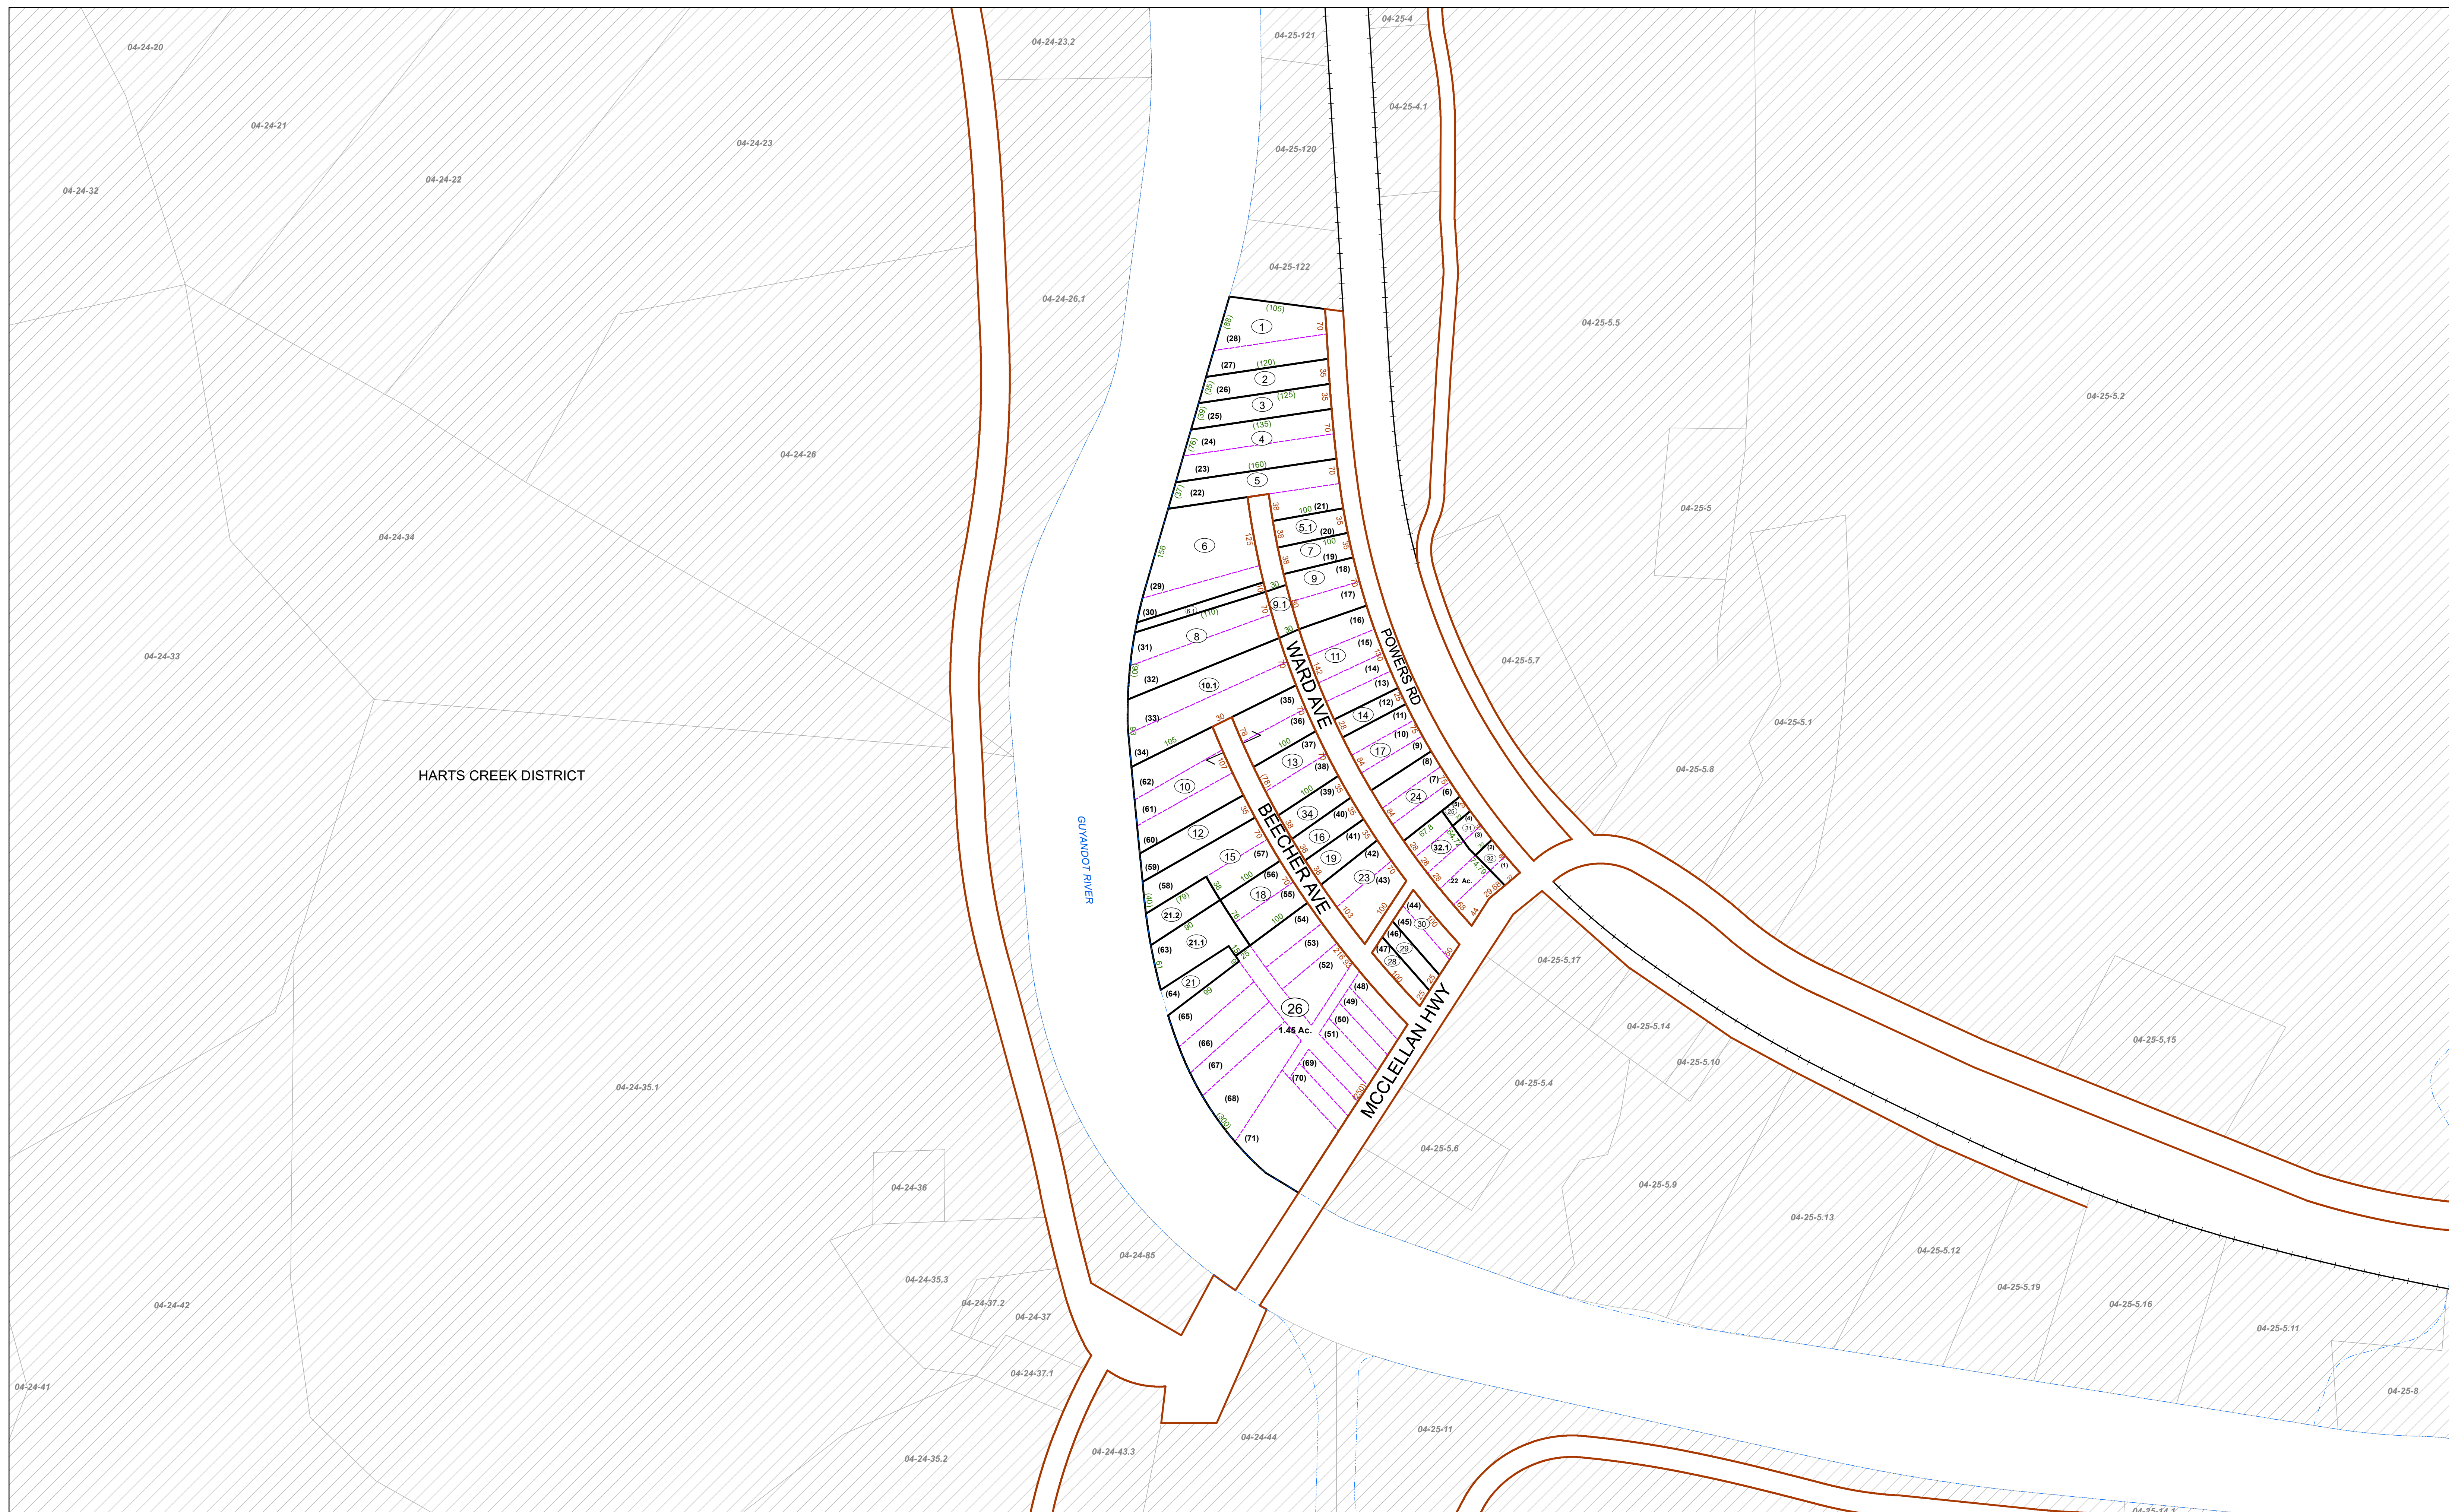

FOR TAX PURPOSES ONLY

Prepared by Lincoln County, WV


**Legend**

|                   |           |                   |           |
|-------------------|-----------|-------------------|-----------|
| Property Line     | —————     | Original Lot Line | - - - - - |
| Road Right of Way | —————     | Lot Number        | (15)      |
| Corporation Line  | - - - - - | Parcel Number     | (99)      |
| District Line     | —————     | Water             | - - - - - |
| County Line       | —————     | Railroad          | —————     |

|                                           |   |                    |    |                   |    |
|-------------------------------------------|---|--------------------|----|-------------------|----|
| R<br>e<br>v<br>i<br>s<br>i<br>o<br>n<br>s | 1 | Revised 5/12/05    | 9  | Revised 1/28/2019 | 17 |
|                                           | 2 | Revised 7/1/81     | 10 | Revised 1/28/2020 | 18 |
|                                           | 3 | Revised 7/1/84     | 11 | Revised 1/28/2021 | 19 |
|                                           | 4 | Revised 7/1/87     | 12 | Revised 1/28/2022 | 20 |
|                                           | 5 | Revised 7/1/89     | 13 | Revised 1/28/2023 | 21 |
|                                           | 6 | Revised 7/1/96     | 14 | Revised 1/31/2024 | 22 |
|                                           | 7 | Revised 12/30/2016 | 15 |                   | 23 |
|                                           | 8 | Revised 8/24/20018 | 16 |                   | 24 |

STATE OF WEST VIRGINIA  
COUNTY OF LINCOLN

Office of Assessor

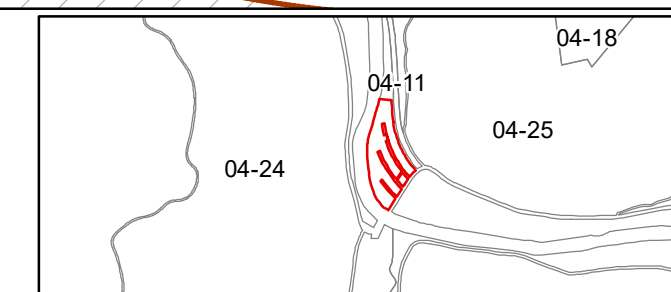

HARTS CREEK DISTRICT  
SHEET 46

Date, Aerial Photography: 2003

Created: 1/31/2024

Scale: 1" = 100'