


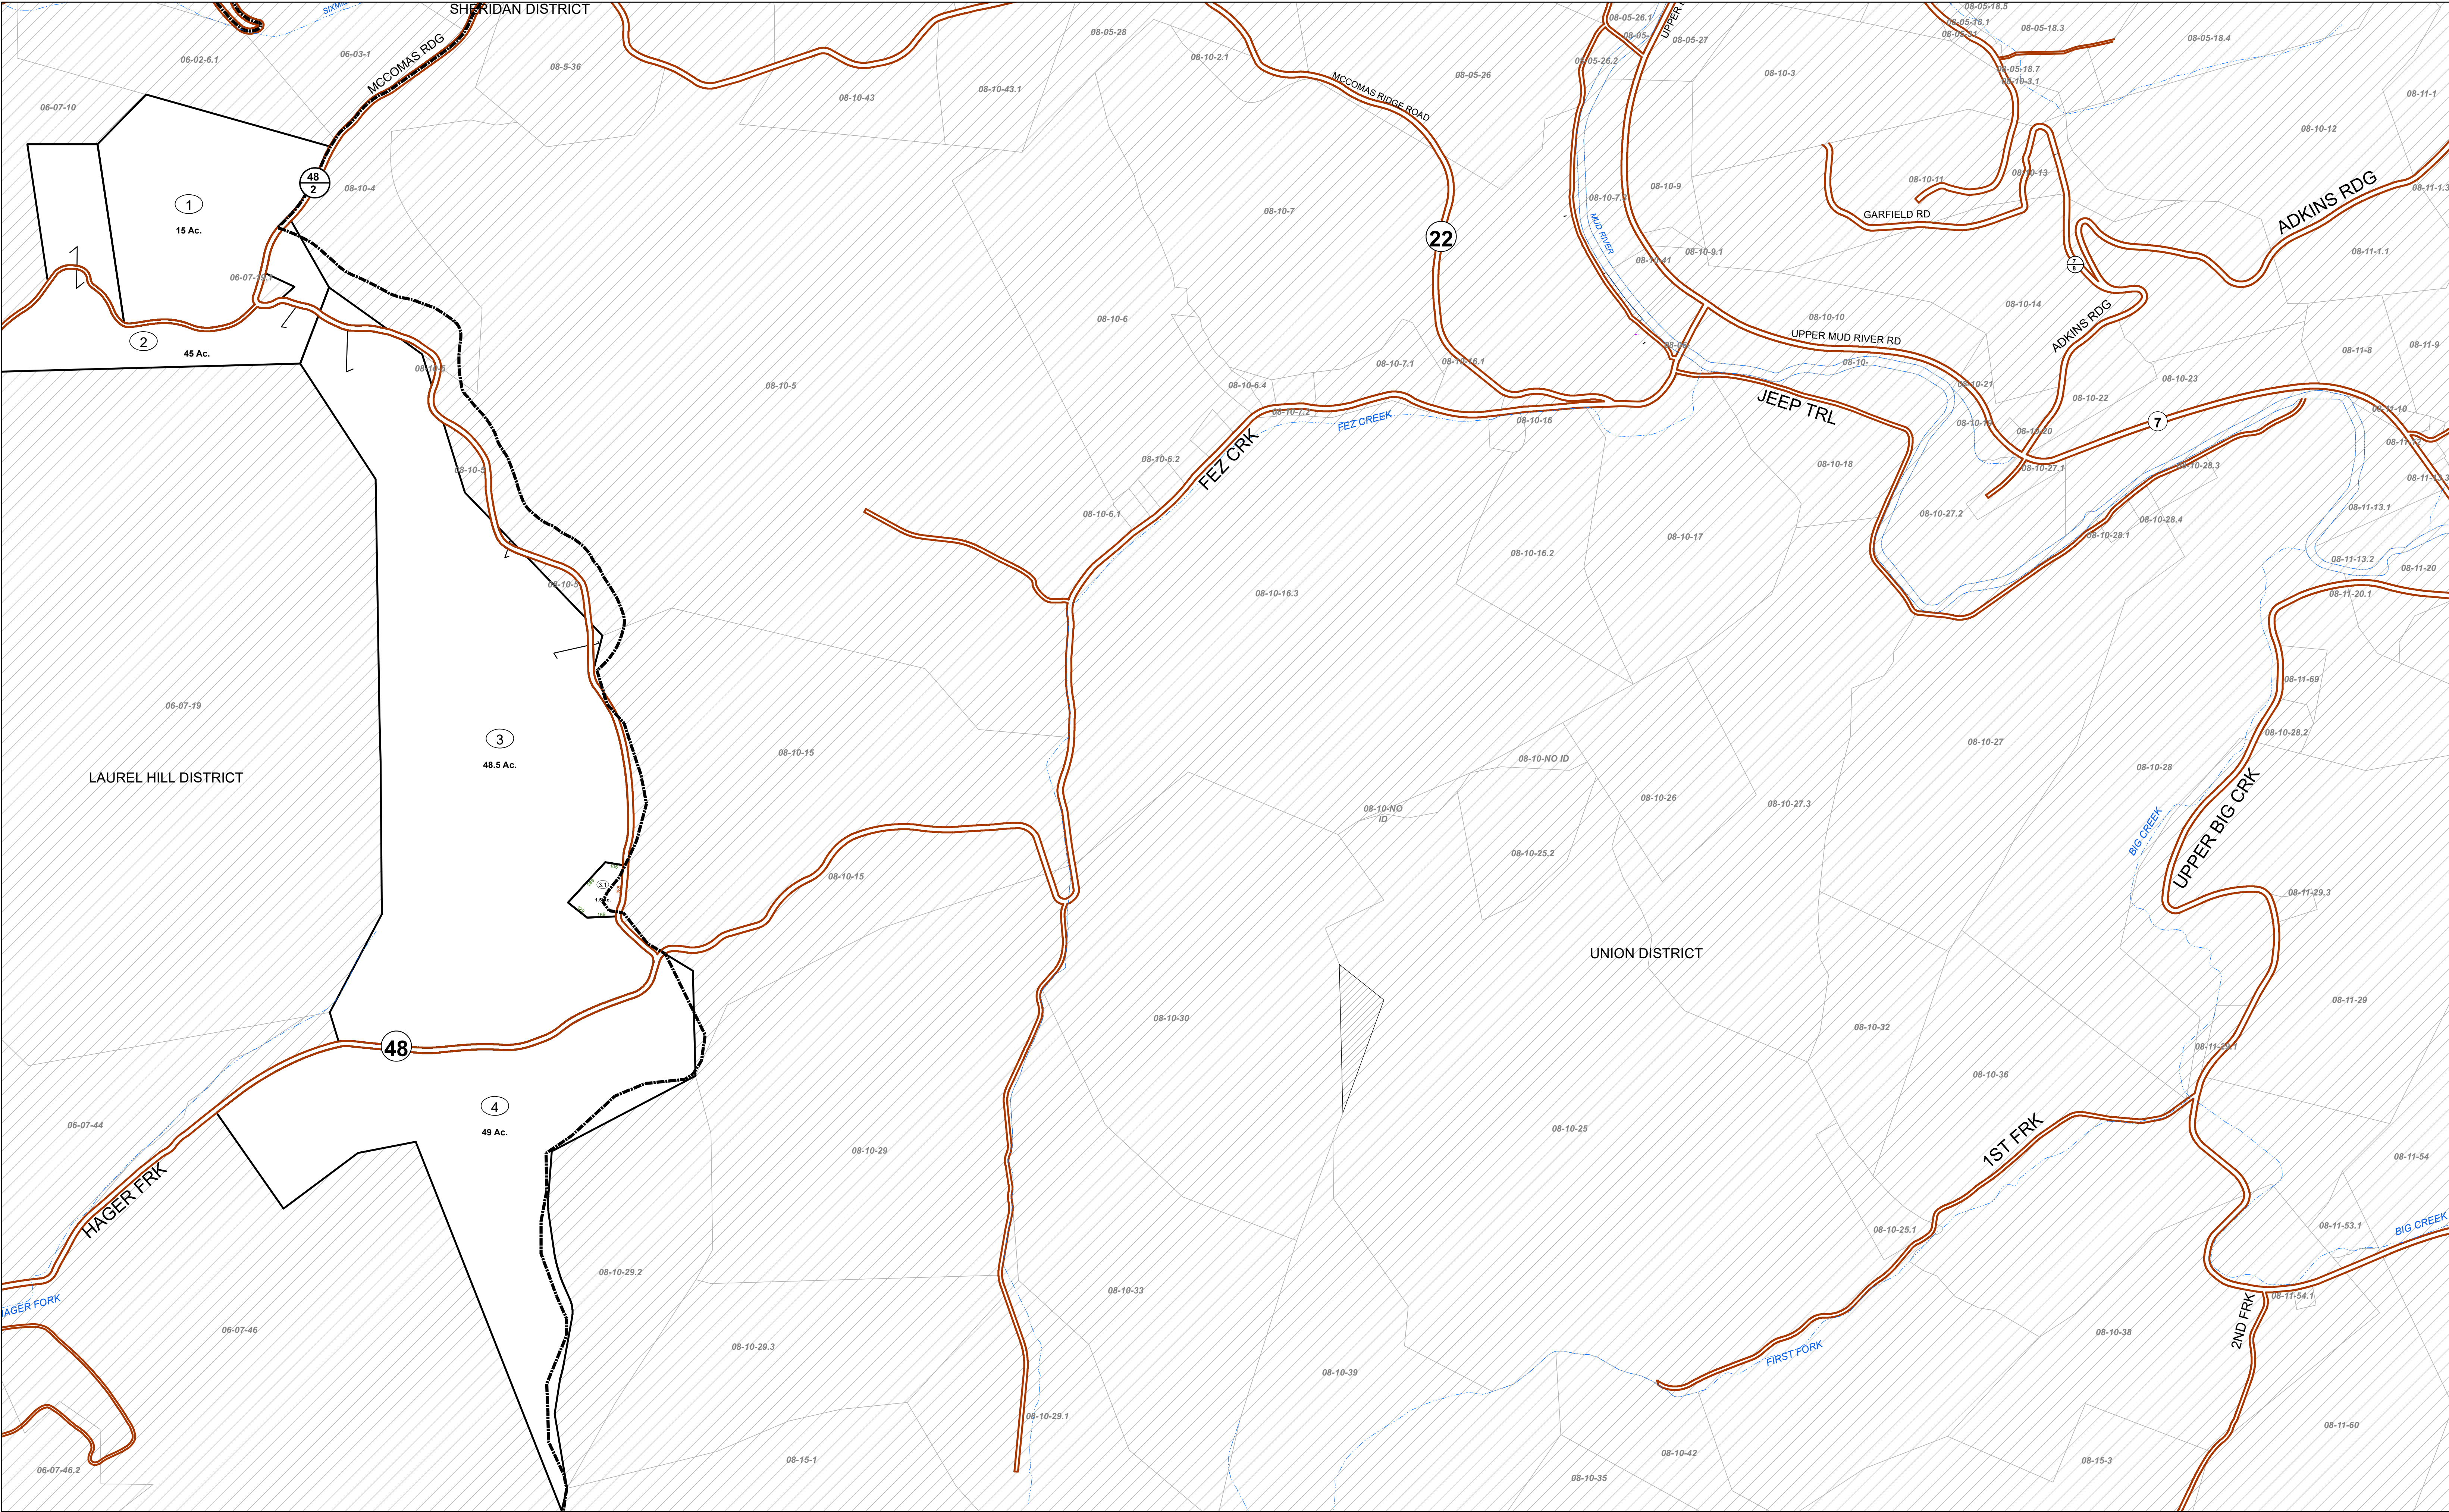


FOR TAX PURPOSES ONLY

Prepared by Lincoln County, WV

**Legend**  
Property Line ——— Original Lot Line  
Road Right of Way ——— Lot Number  
Corporation Line ——— Parcel Number  
District Line ——— Water  
County Line ——— Railroad

|                                           |   |                    |    |                   |    |  |
|-------------------------------------------|---|--------------------|----|-------------------|----|--|
| R<br>e<br>v<br>i<br>s<br>i<br>o<br>n<br>s | 1 | Revised 5/12/05    | 9  | Revised 1/28/2019 | 17 |  |
|                                           | 2 | Revised 7/1/81     | 10 | Revised 1/26/2020 | 18 |  |
|                                           | 3 | Revised 7/1/84     | 11 | Revised 1/26/2021 | 19 |  |
|                                           | 4 | Revised 7/1/87     | 12 | Revised 1/28/2022 | 20 |  |
|                                           | 5 | Revised 7/1/89     | 13 | Revised 1/28/2023 | 21 |  |
|                                           | 6 | Revised 7/1/96     | 14 | Revised 1/31/2024 | 22 |  |
|                                           | 7 | Revised 12/30/2016 | 15 |                   | 23 |  |
|                                           | 8 | Revised 8/24/20018 | 16 |                   | 24 |  |

STATE OF WEST VIRGINIA  
COUNTY OF LINCOLN  
Office of Assessor

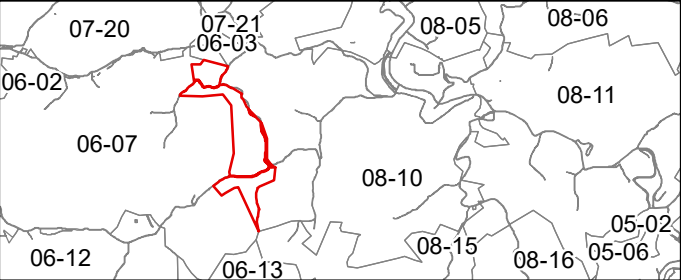

N



LAUREL HILL DISTRICT  
SHEET 08

Date, Aerial Photography: 2003

Created: 1/31/2024

Scale: 1" = 400'