


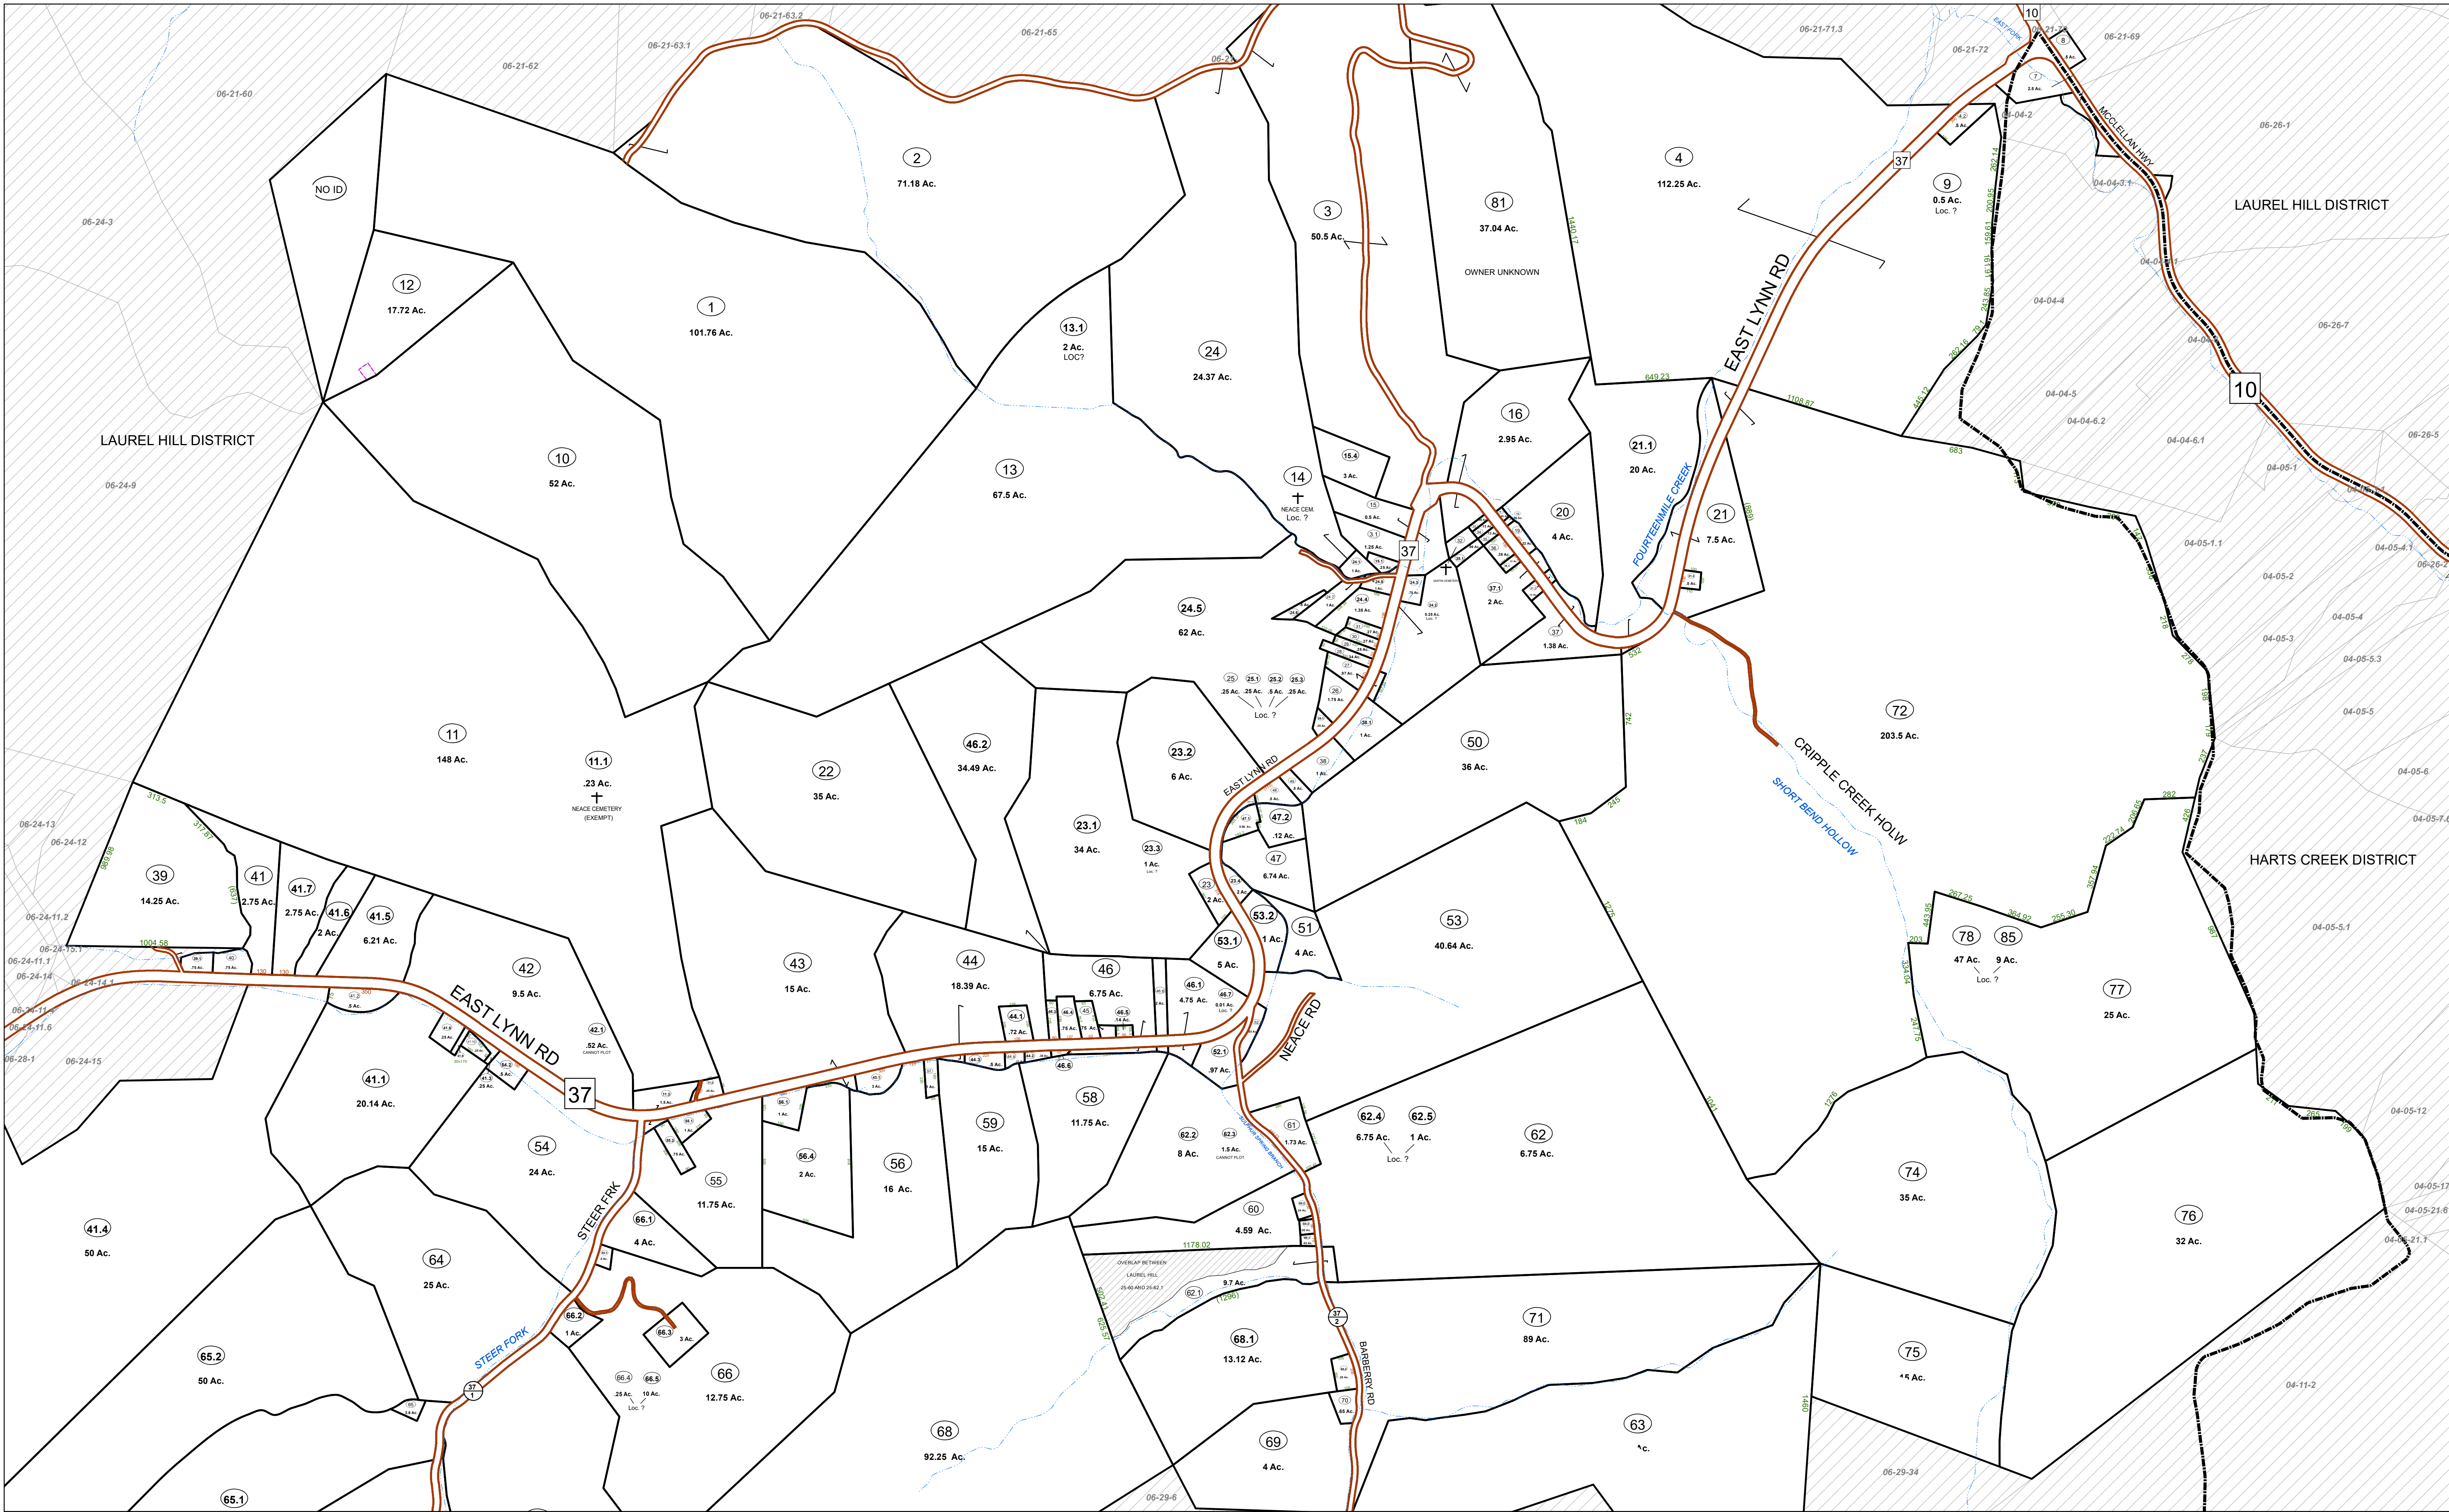


FOR TAX PURPOSES ONLY  
Prepared by Lincoln County, WV

| Legend            |                   |
|-------------------|-------------------|
| Property Line     | Original Lot Line |
| Road Right of Way | Lot Number        |
| Corporation Line  | Parcel Number     |
| District Line     | Water             |
| County Line       | Railroad          |

|                                      |   |                    |    |                   |    |  |
|--------------------------------------|---|--------------------|----|-------------------|----|--|
| R<br>O<br>V<br>I<br>S<br>I<br>O<br>N | 1 | Revised 5/12/65    | 9  | Revised 1/28/2019 | 17 |  |
|                                      | 2 | Revised 7/1/81     | 10 | Revised 1/26/2020 | 18 |  |
|                                      | 3 | Revised 7/1/84     | 11 | Revised 1/26/2021 | 19 |  |
|                                      | 4 | Revised 7/1/87     | 12 | Revised 1/28/2022 | 20 |  |
|                                      | 5 | Revised 7/1/89     | 13 | Revised 1/28/2023 | 21 |  |
|                                      | 6 | Revised 7/1/96     | 14 | Revised 1/31/2024 | 22 |  |
|                                      | 7 | Revised 12/30/2016 | 15 |                   | 23 |  |
|                                      | 8 | Revised 8/24/2018  | 16 |                   | 24 |  |

STATE OF WEST VIRGINIA  
COUNTY OF LINCOLN  
Office of Assessor

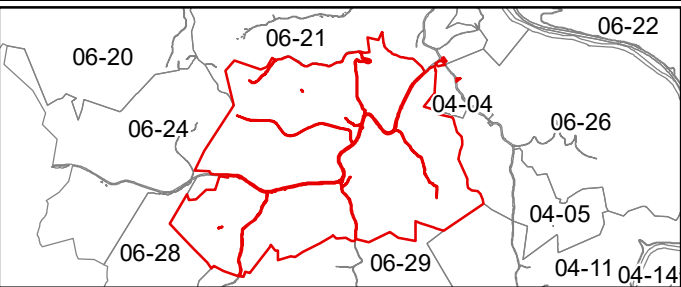

LAUREL HILL DISTRICT  
SHEET 25  
Date, Aerial Photography: 2003  
Created: 1/31/2024  
Scale: 1" = 400'