


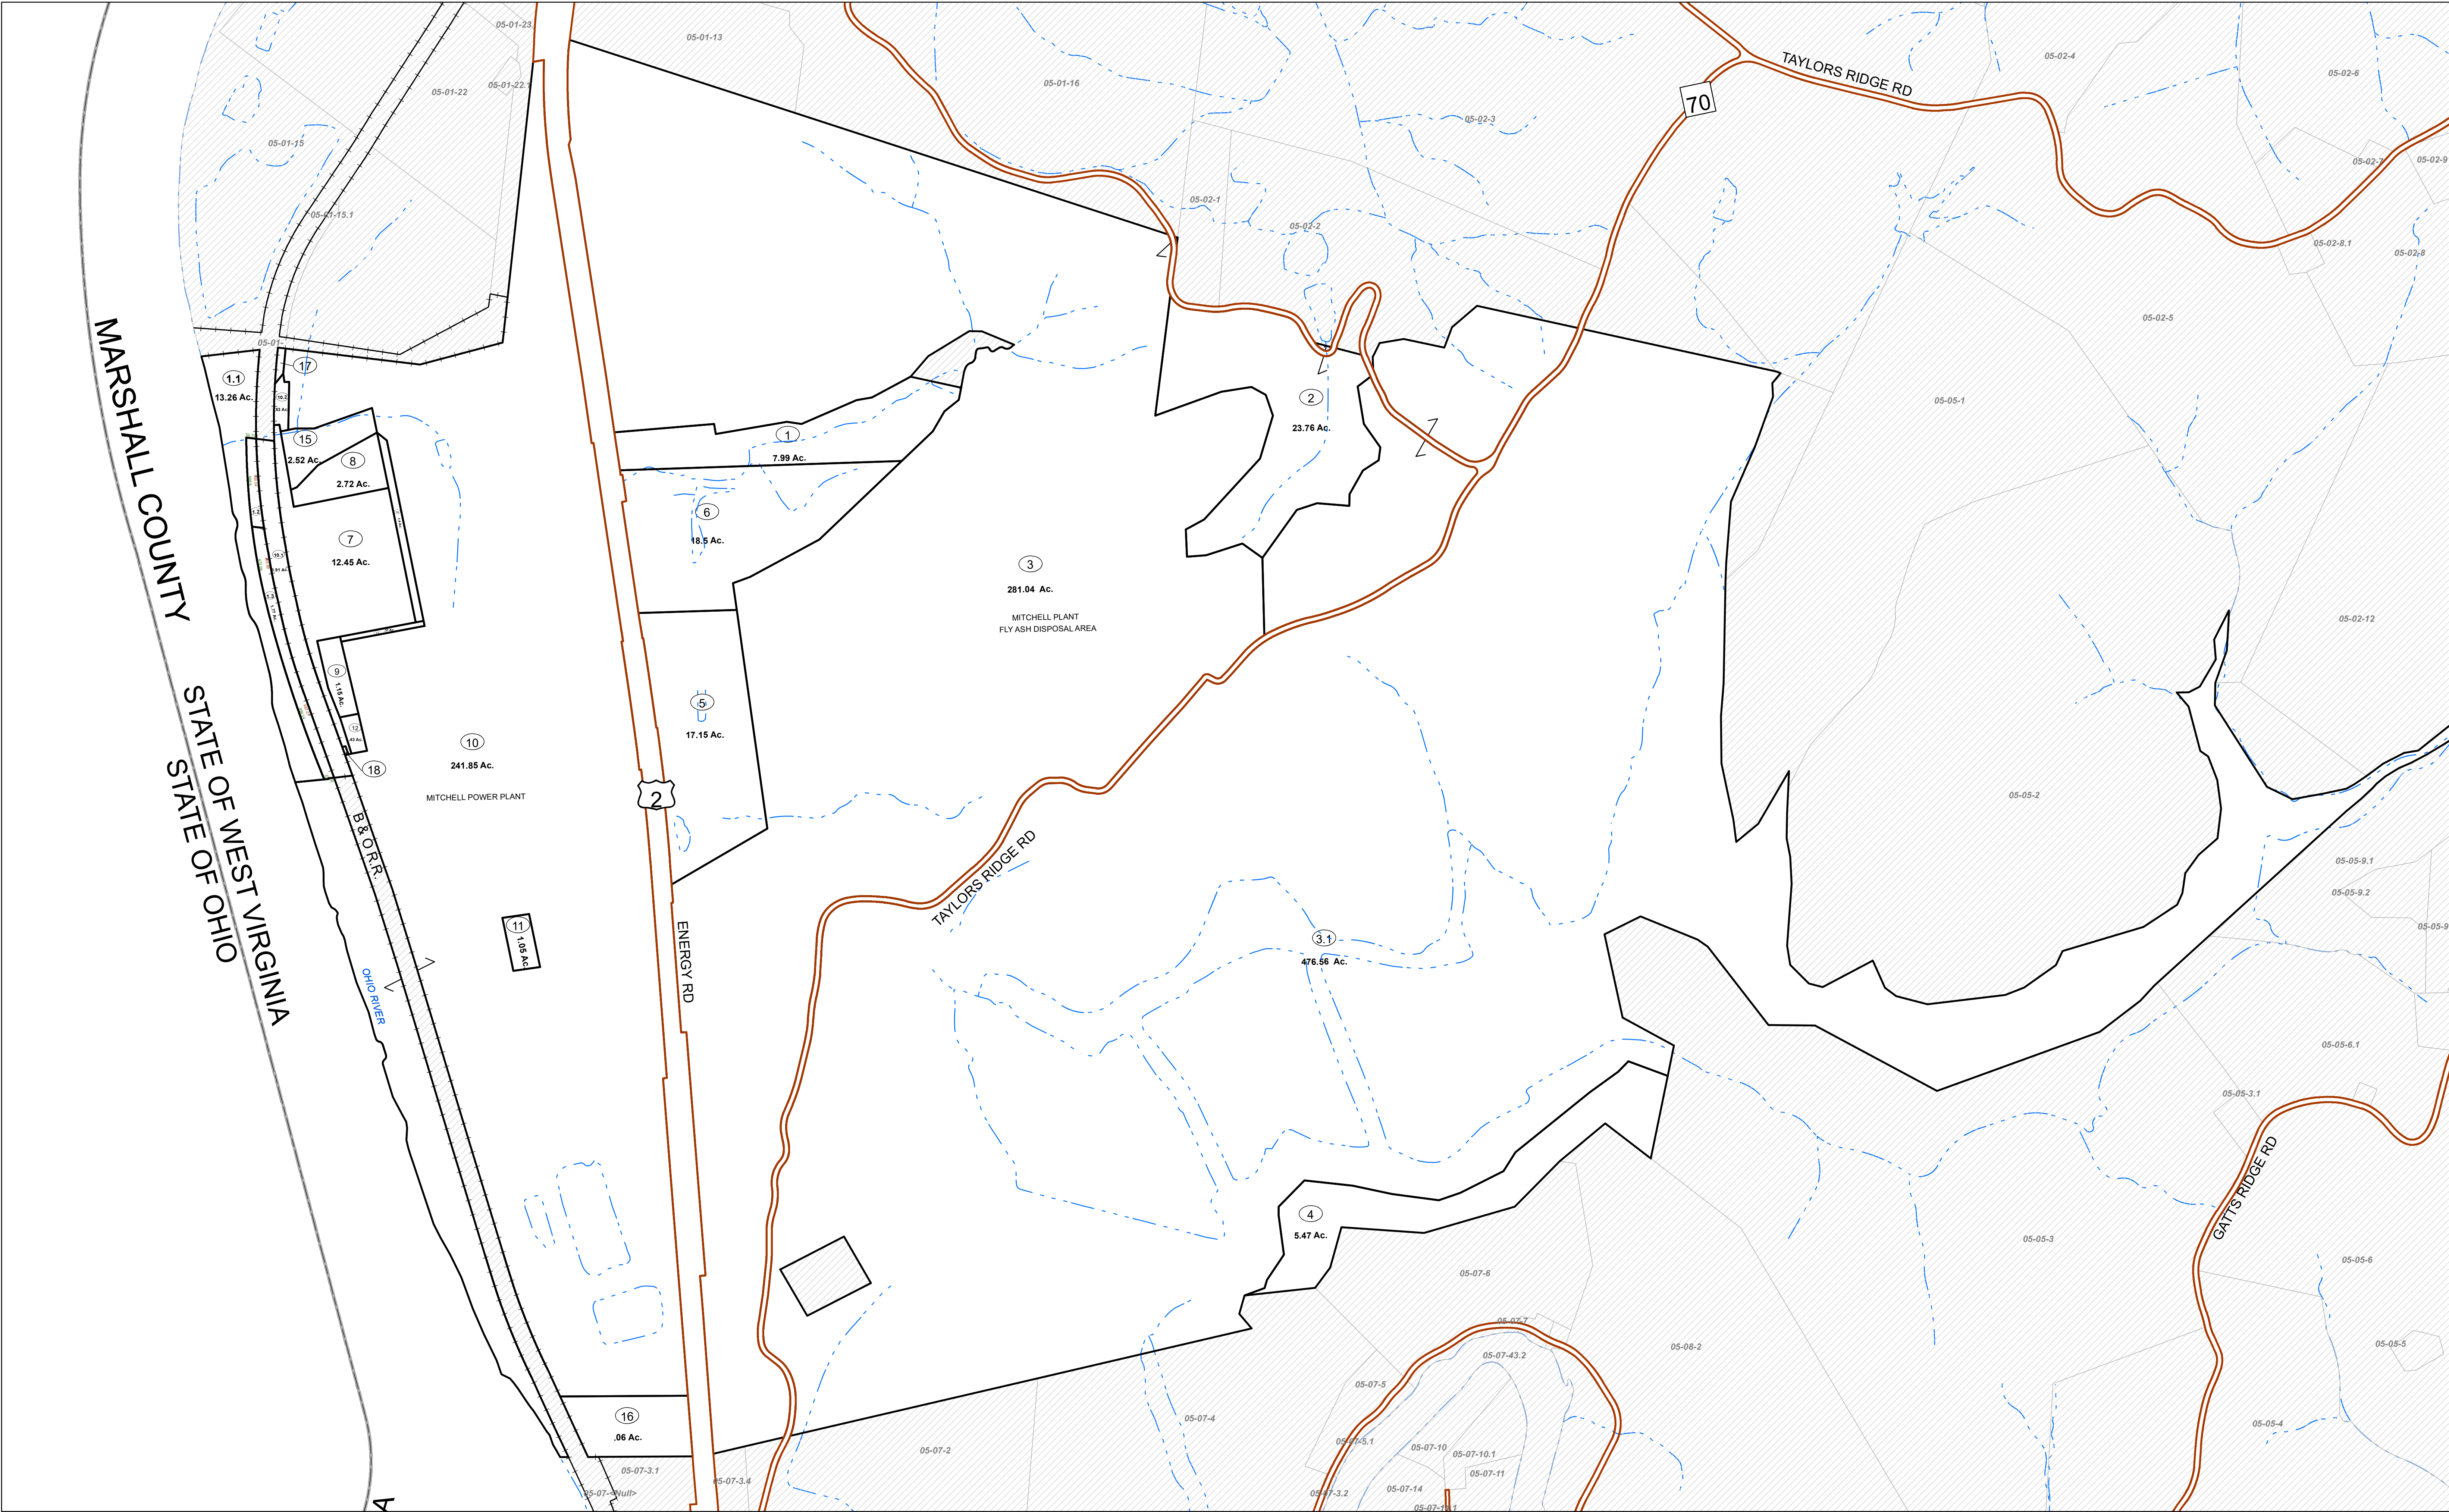


FOR TAX PURPOSES ONLY

Prepared By:  
**Eric Buzzard**  
Marshall County Assessor

| Legend            |                   |
|-------------------|-------------------|
| Property Line     | Original Lot Line |
| Road Right of Way | Lot Number        |
| Corporation Line  | Parcel Number     |
| District Line     | Water             |
| County Line       | Railroad          |

|   |                   |    |  |    |  |
|---|-------------------|----|--|----|--|
| 1 | Revised 3/1/15    | 9  |  | 17 |  |
| 2 | Revised 1/27/2020 | 10 |  | 18 |  |
| 3 | Revised 1/27/2021 | 11 |  | 19 |  |
| 4 | Revised 1/31/2022 | 12 |  | 20 |  |
| 5 | Revised 1/22/2024 | 13 |  | 21 |  |
| 6 |                   | 14 |  | 22 |  |
| 7 |                   | 15 |  | 23 |  |
| 8 |                   | 16 |  | 24 |  |

**STATE OF WEST VIRGINIA**  
**COUNTY OF MARSHALL**  
Office of Assessor

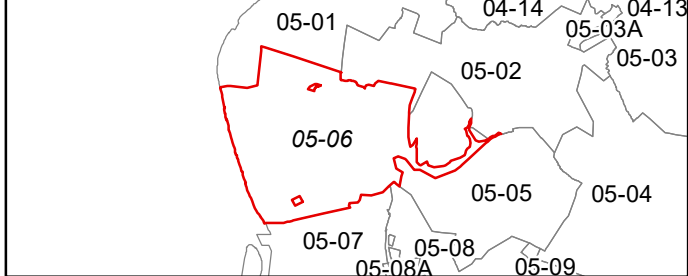

**FRANKLIN DISTRICT**  
Map: 6  
Date, Aerial Photography: 2013  
Date, Map: 1/22/2024  
Scale: 1" = 400'