


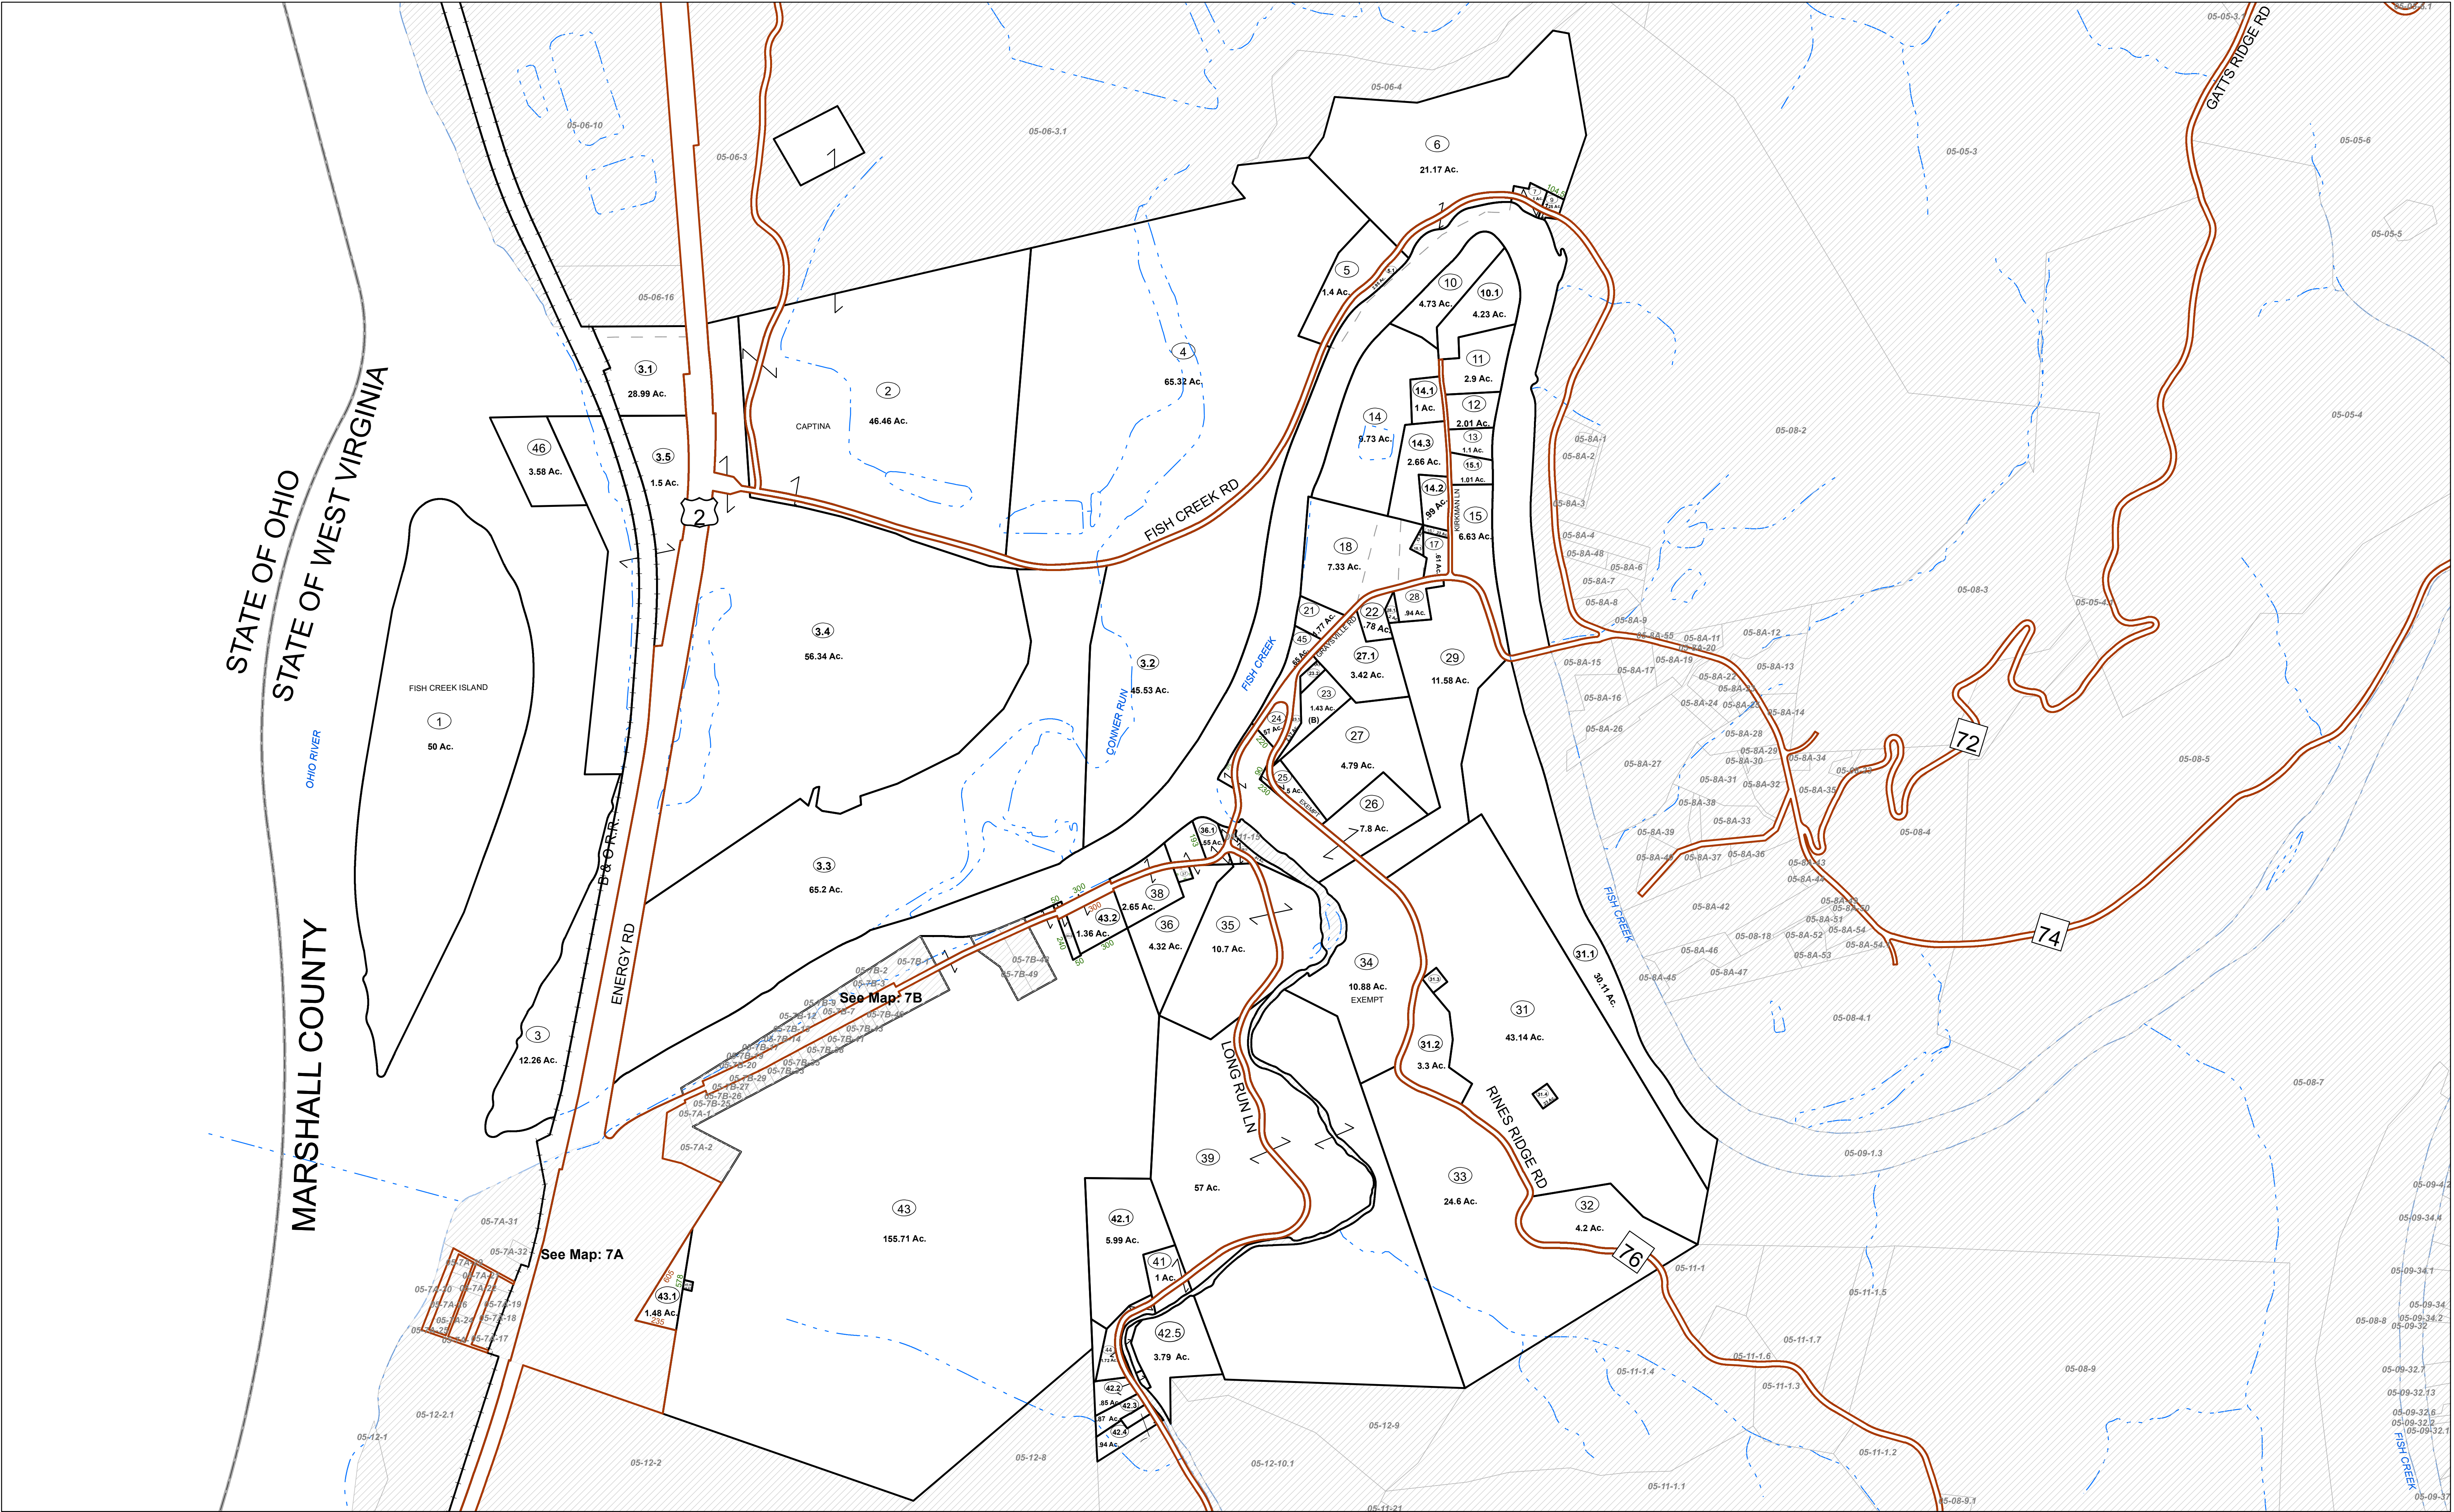


FOR TAX PURPOSES ONLY

Prepared By:
Eric Buzzard
Marshall County Assessor

Legend	
Property Line	Original Lot Line
Road Right of Way	Lot Number (15)
Corporation Line	Parcel Number (99)
District Line	Water
County Line	Railroad

R	1	Revised 3/1/15	9		17
e	2	Revised 1/27/2020	10		18
v	3	Revised 1/27/2021	11		19
i	4	Revised 1/31/2022	12		20
s	5	Revised 1/22/2024	13		21
i	6		14		22
o	7		15		23
n	8		16		24

STATE OF WEST VIRGINIA
COUNTY OF MARSHALL
Office of Assessor

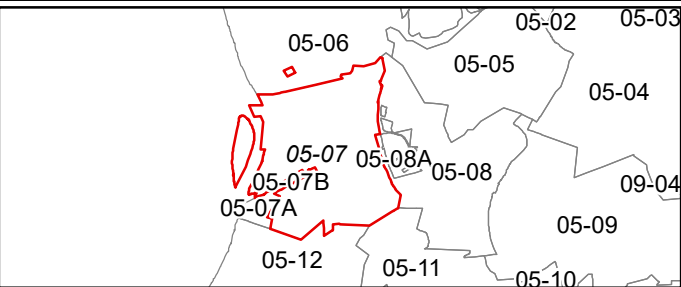

FRANKLIN DISTRICT
Map: 7

Date, Aerial Photography: 2013
Date, Map: 1/22/2024
Scale: 1" = 400'