


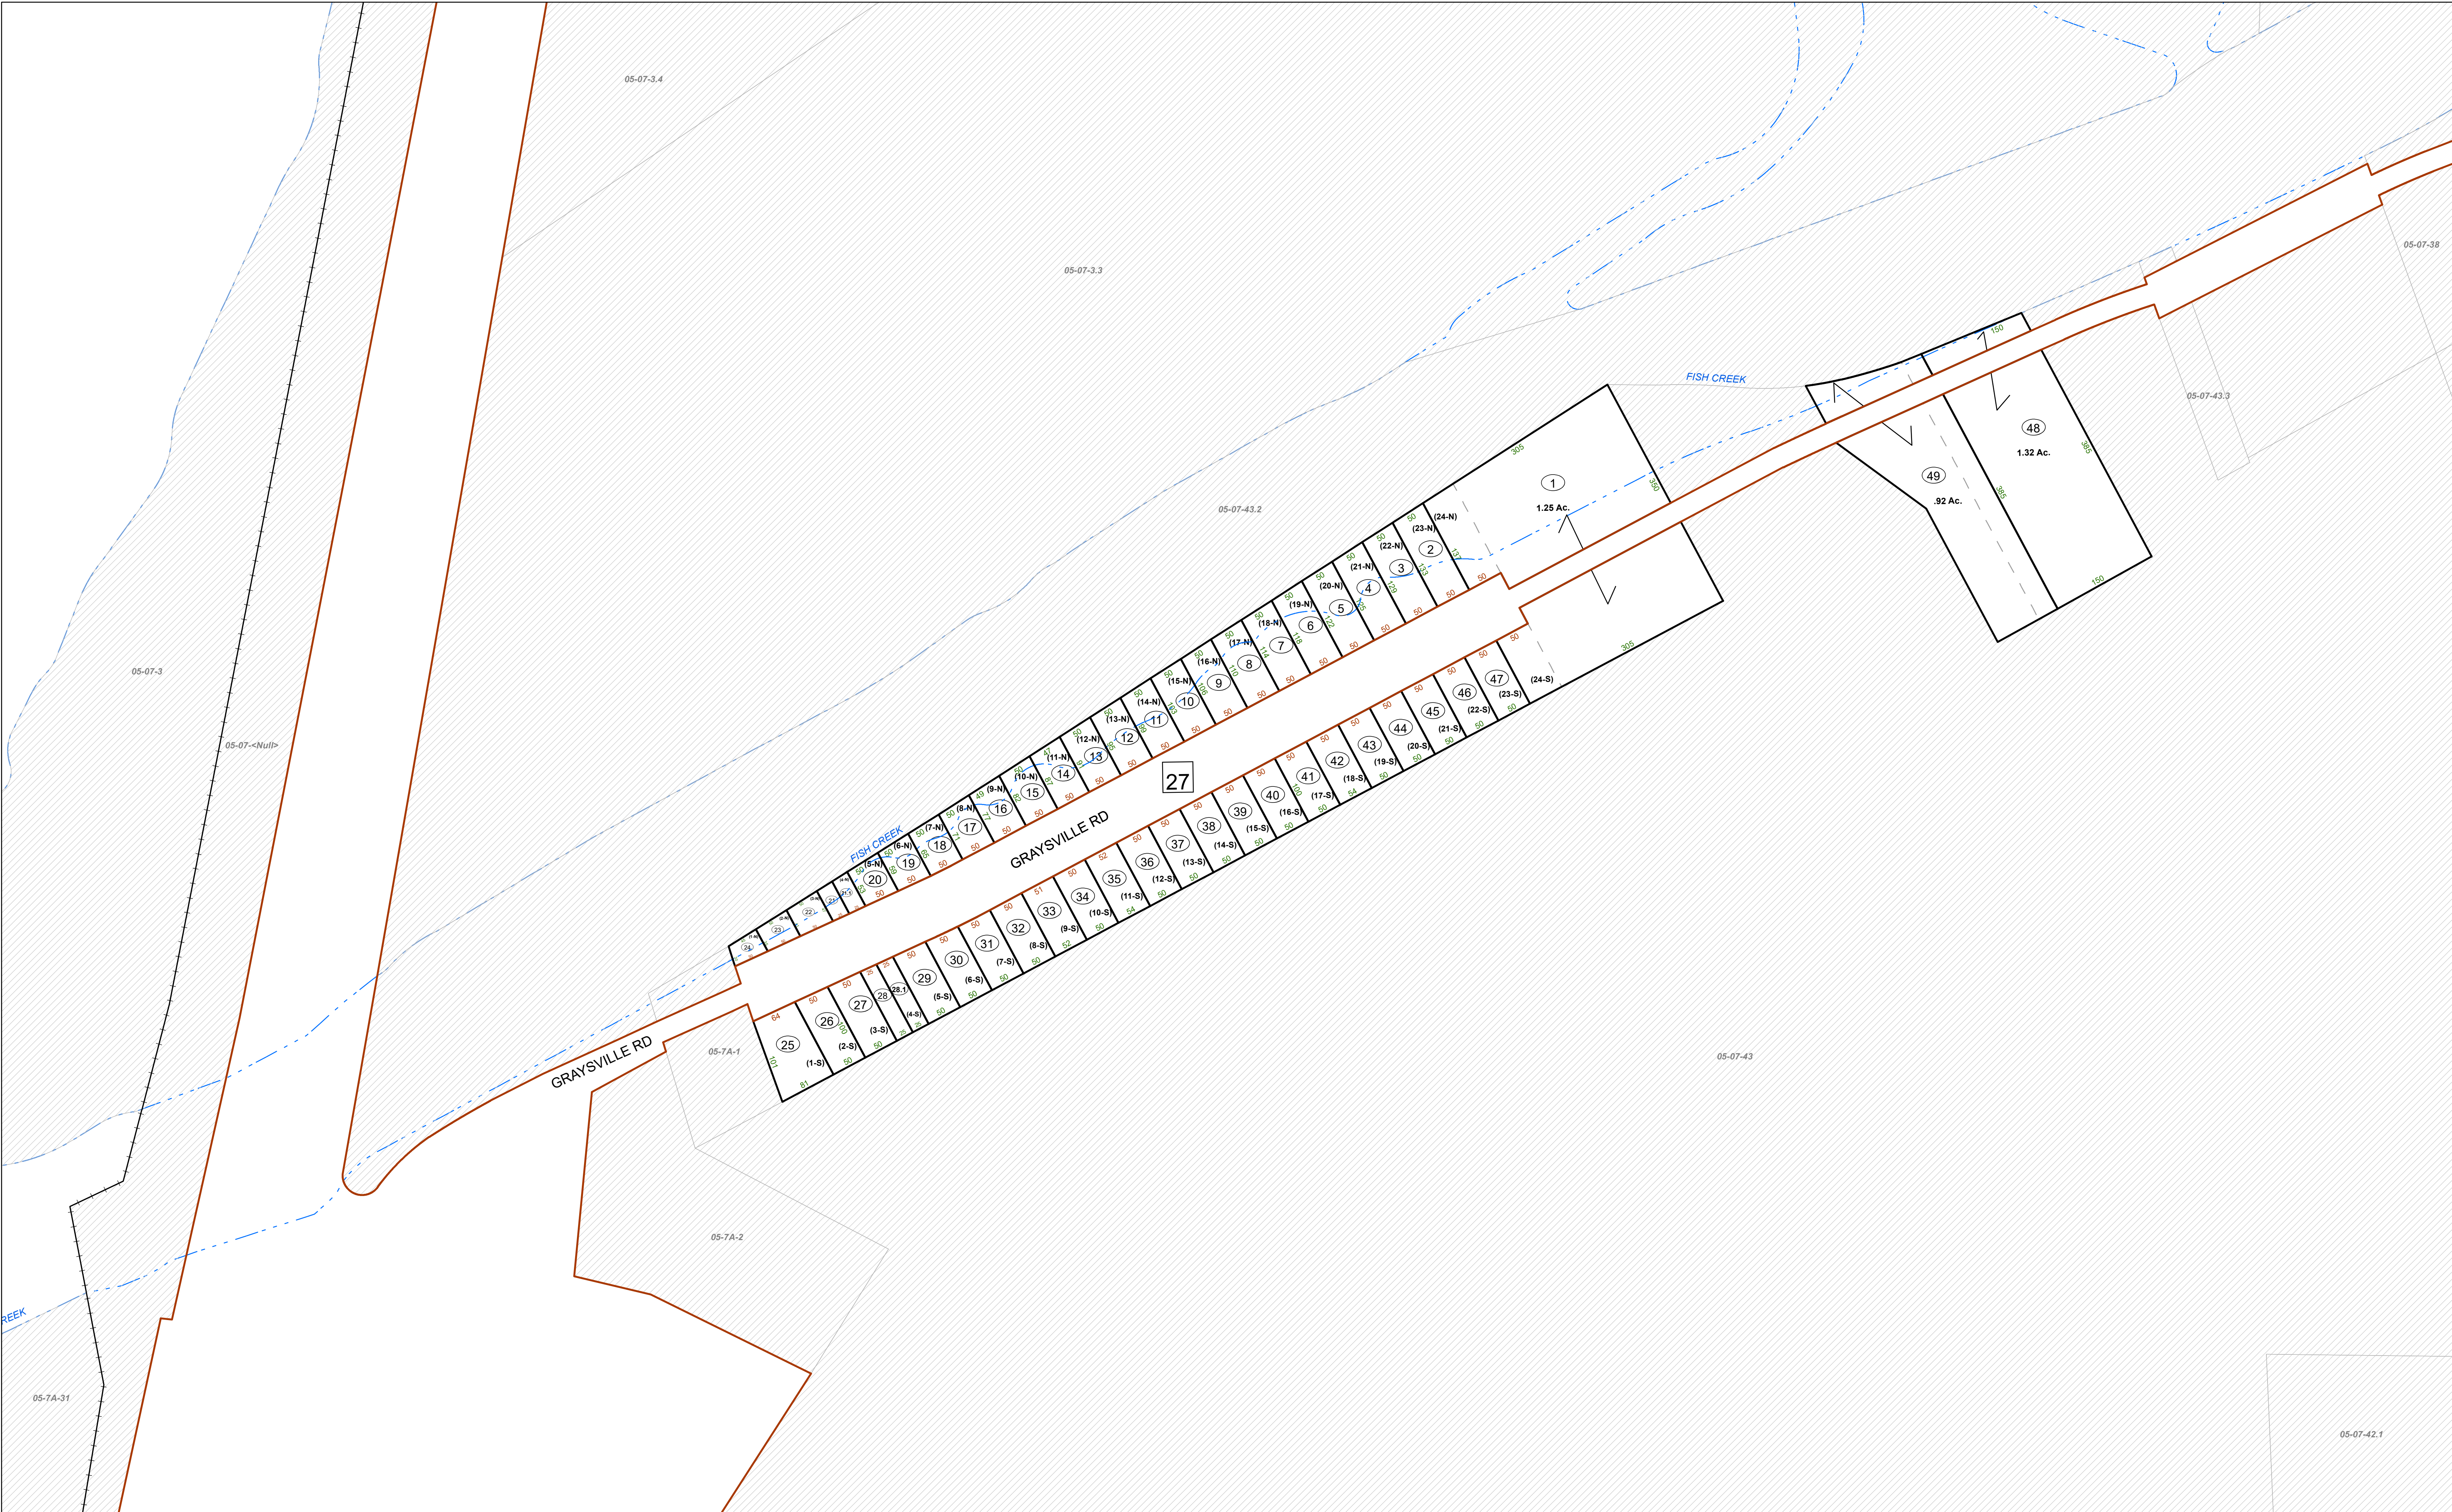


FOR TAX PURPOSES ONLY

Prepared By:
Eric Buzzard
Marshall County Assessor

Legend		
Property Line	Original Lot Line	(15)
Road Right of Way	Lot Number	(99)
Corporation Line	Parcel Number	
District Line	Water	
County Line	Railroad	

R	1	Revised 3/1/15	9		17	
e	2	Revised 1/27/2020	10		18	
v	3	Revised 1/27/2021	11		19	
i	4	Revised 1/31/2022	12		20	
s	5	Revised 1/22/2024	13		21	
i	6		14		22	
o	7		15		23	
n	8		16		24	
s						

STATE OF WEST VIRGINIA
COUNTY OF MARSHALL
Office of Assessor

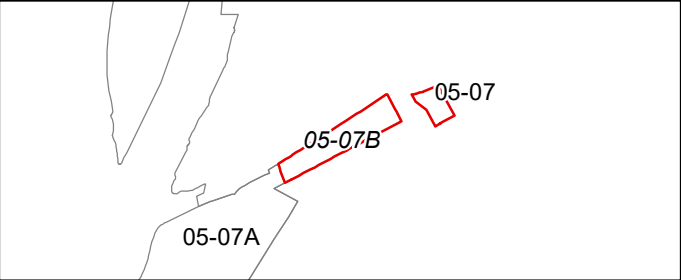

FRANKLIN DISTRICT
Map: 7B
Date, Aerial Photography: 2013
Date, Map: 1/22/2024
Scale: 1" = 100'