


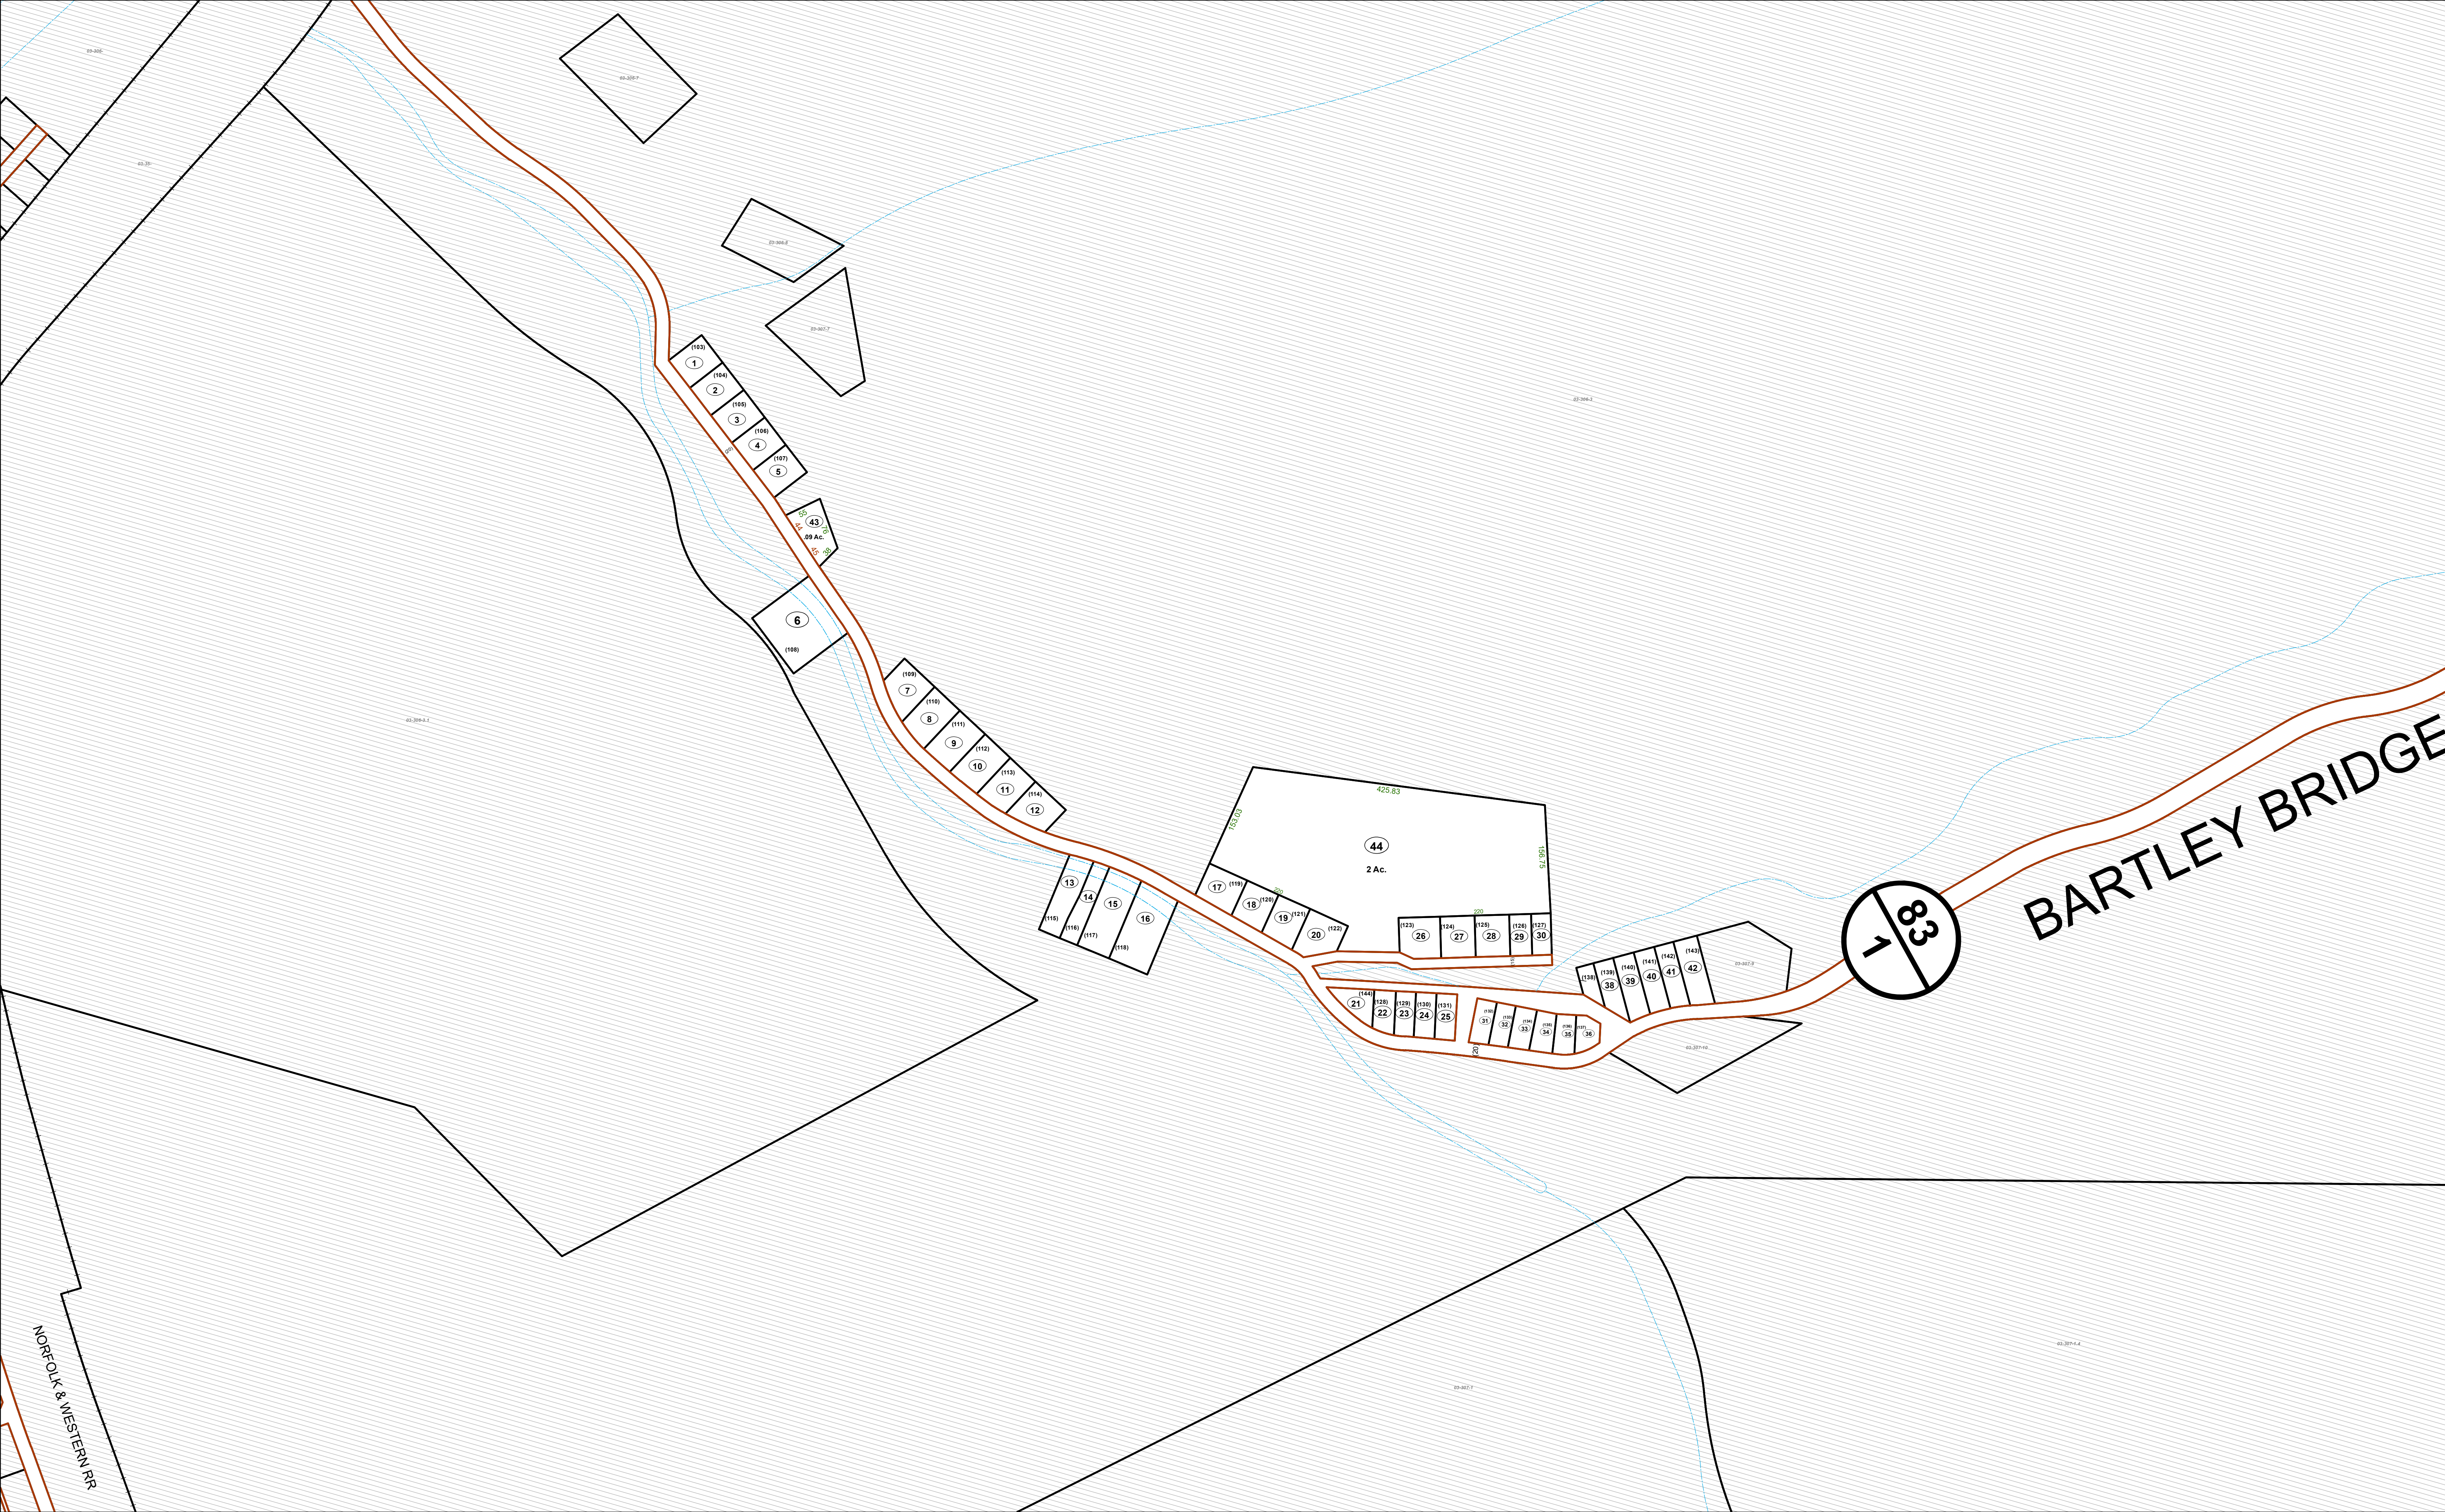


FOR TAX PURPOSES ONLY

Prepared By:
Avery Ray Bailey
McDowell County Assessor

Legend			
Property Line	Original Lot Line	Lot Number	(15)
Road Right of Way	Corporation Line	Parcel Number	99
District Line	Water		
County Line	Railroad		

Revisions	1	Revised 2/11/2021	9		17	
	2	Revised 1/27/2023	10		18	
	3	Revised 9/18/2023	11		19	
	4		12		20	
	5		13		21	
	6		14		22	
	7		15		23	
	8		16		24	

STATE OF WEST VIRGINIA
COUNTY OF McDOWELL
Office of Assessor

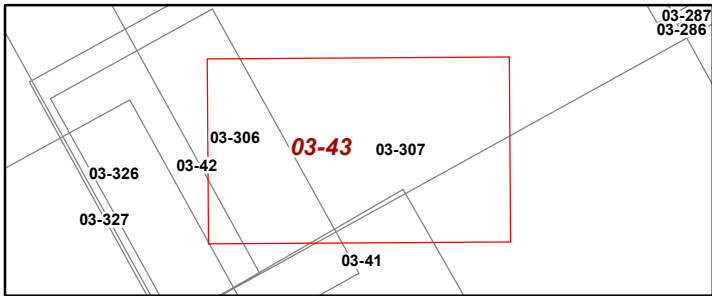

BIG CREEK DISTRICT
Map: 43
Date, Aerial Photography: 2019
Date, Map: 3/15/2024
Scale: 1 inch = 100 feet