


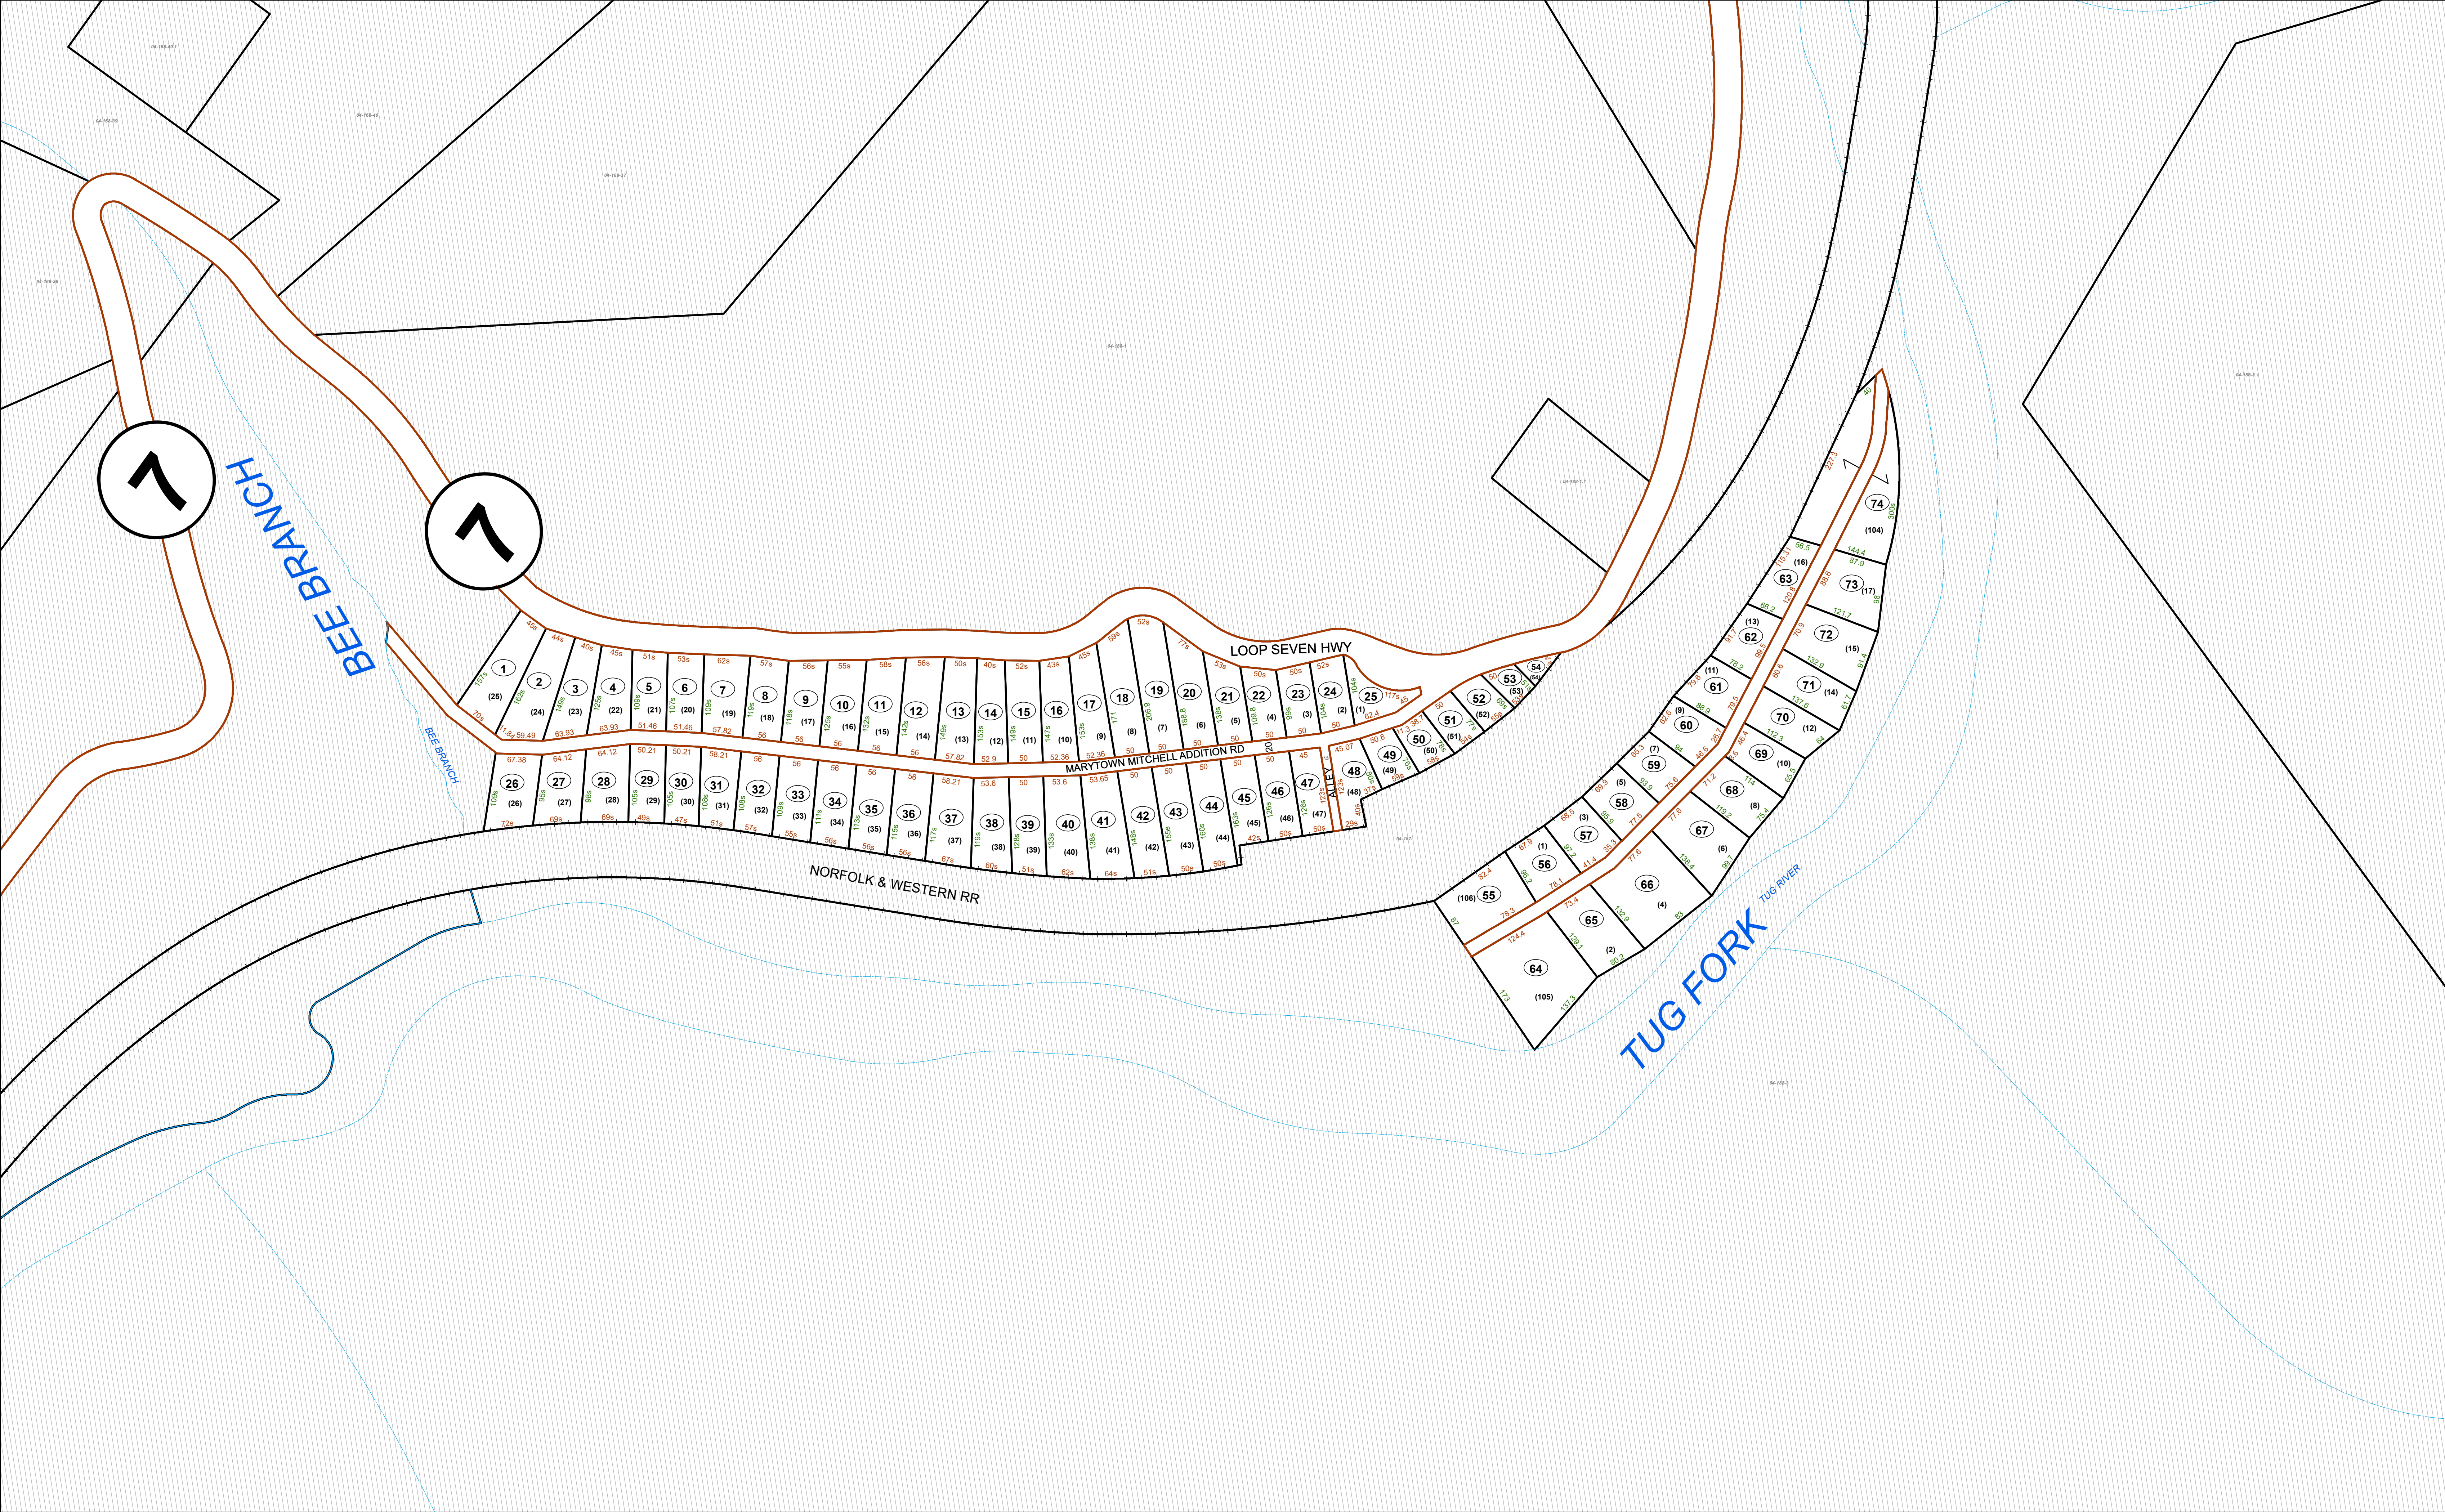


FOR TAX PURPOSES ONLY

Prepared By:  
**Avery Ray Bailey**  
McDowell County Assessor

| Legend            |   |                   |           |
|-------------------|---|-------------------|-----------|
| Property Line     | — | Original Lot Line | - - - - - |
| Road Right of Way | — | Lot Number        | (15)      |
| Corporation Line  | — | Parcel Number     | 99        |
| District Line     | — | Water             | ~~~~~     |
| County Line       | — | Railroad          | —+—+—+—   |

|           |   |                   |    |  |    |
|-----------|---|-------------------|----|--|----|
| Revisions | 1 | Revised 2/11/2021 | 9  |  | 17 |
|           | 2 | Revised 1/27/2023 | 10 |  | 18 |
|           | 3 | Revised 9/18/2023 | 11 |  | 19 |
|           | 4 |                   | 12 |  | 20 |
|           | 5 |                   | 13 |  | 21 |
|           | 6 |                   | 14 |  | 22 |
|           | 7 |                   | 15 |  | 23 |
|           | 8 |                   | 16 |  | 24 |

**STATE OF WEST VIRGINIA**  
**COUNTY OF McDOWELL**  
Office of Assessor

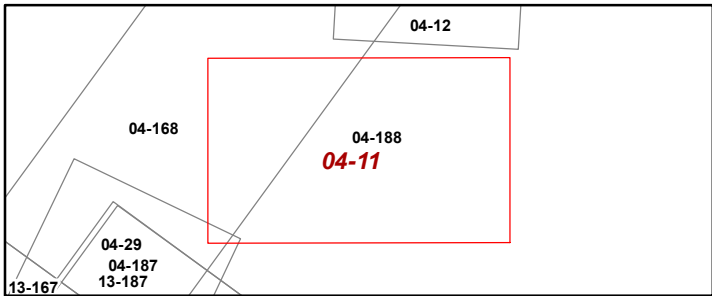

BROWNS CREEK DISTRICT  
Map: 11  
Date, Aerial Photography: 2019  
Date, Map: 3/15/2024  
Scale: 1 inch = 100 feet