


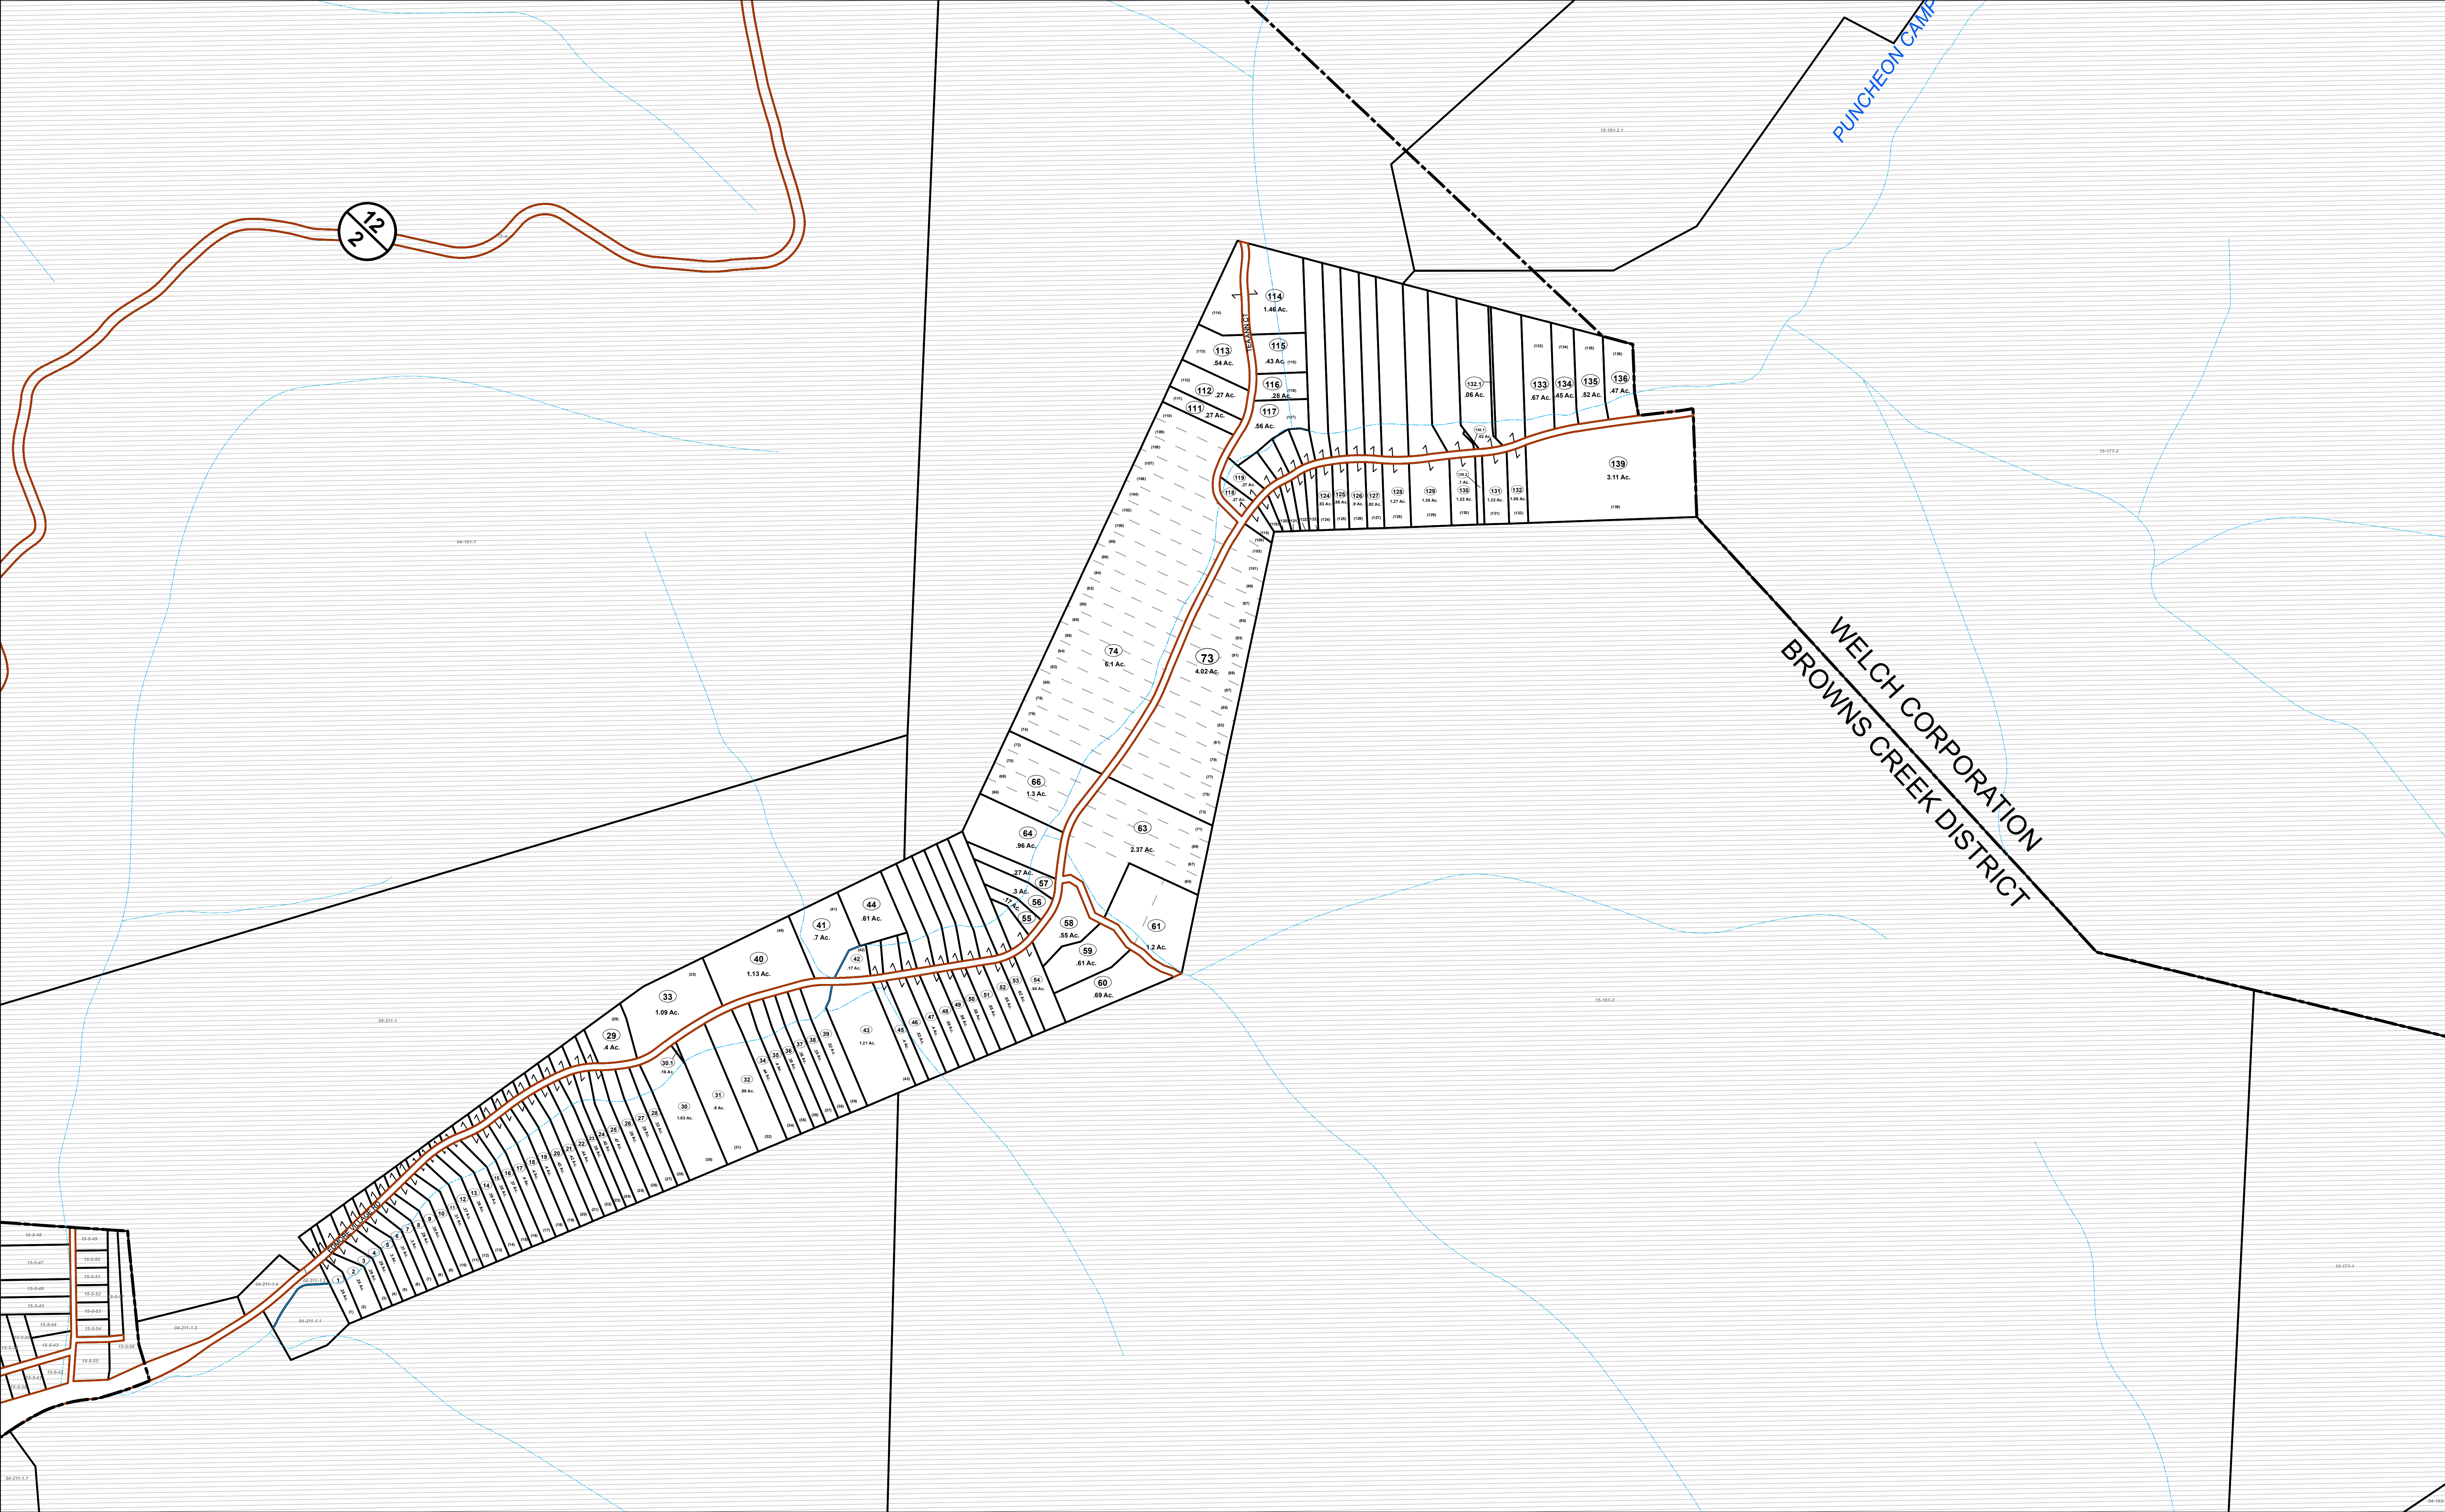


FOR TAX PURPOSES ONLY

Prepared By:
Avery Ray Bailey
McDowell County Assessor

Legend
Property Line ——— Original Lot Line - - - - -
Road Right of Way ——— Lot Number (15)
Corporation Line - - - - - Parcel Number (99)
District Line - - - - - Water - - - - -
County Line ——— Railroad ———

R e v i s i o n s	1	Revised 2/11/2021	9		17
	2	Revised 1/27/2023	10		18
	3	Revised 9/18/2023	11		19
	4		12		20
	5		13		21
	6		14		22
	7		15		23
	8		16		24

STATE OF WEST VIRGINIA
COUNTY OF McDOWELL
Office of Assessor

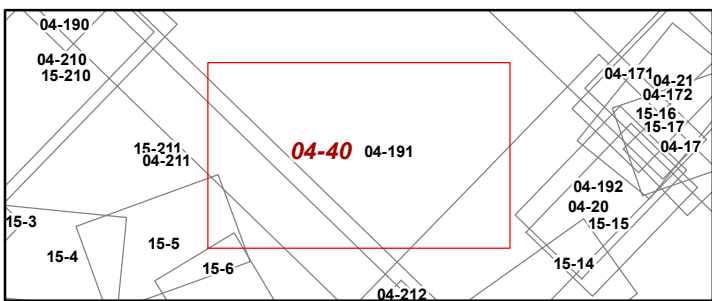

BROWNS CREEK DISTRICT

Map: 40

Date, Aerial Photography: 2019

Date, Map: 3/15/2024

Scale: 1 inch = 200 feet