


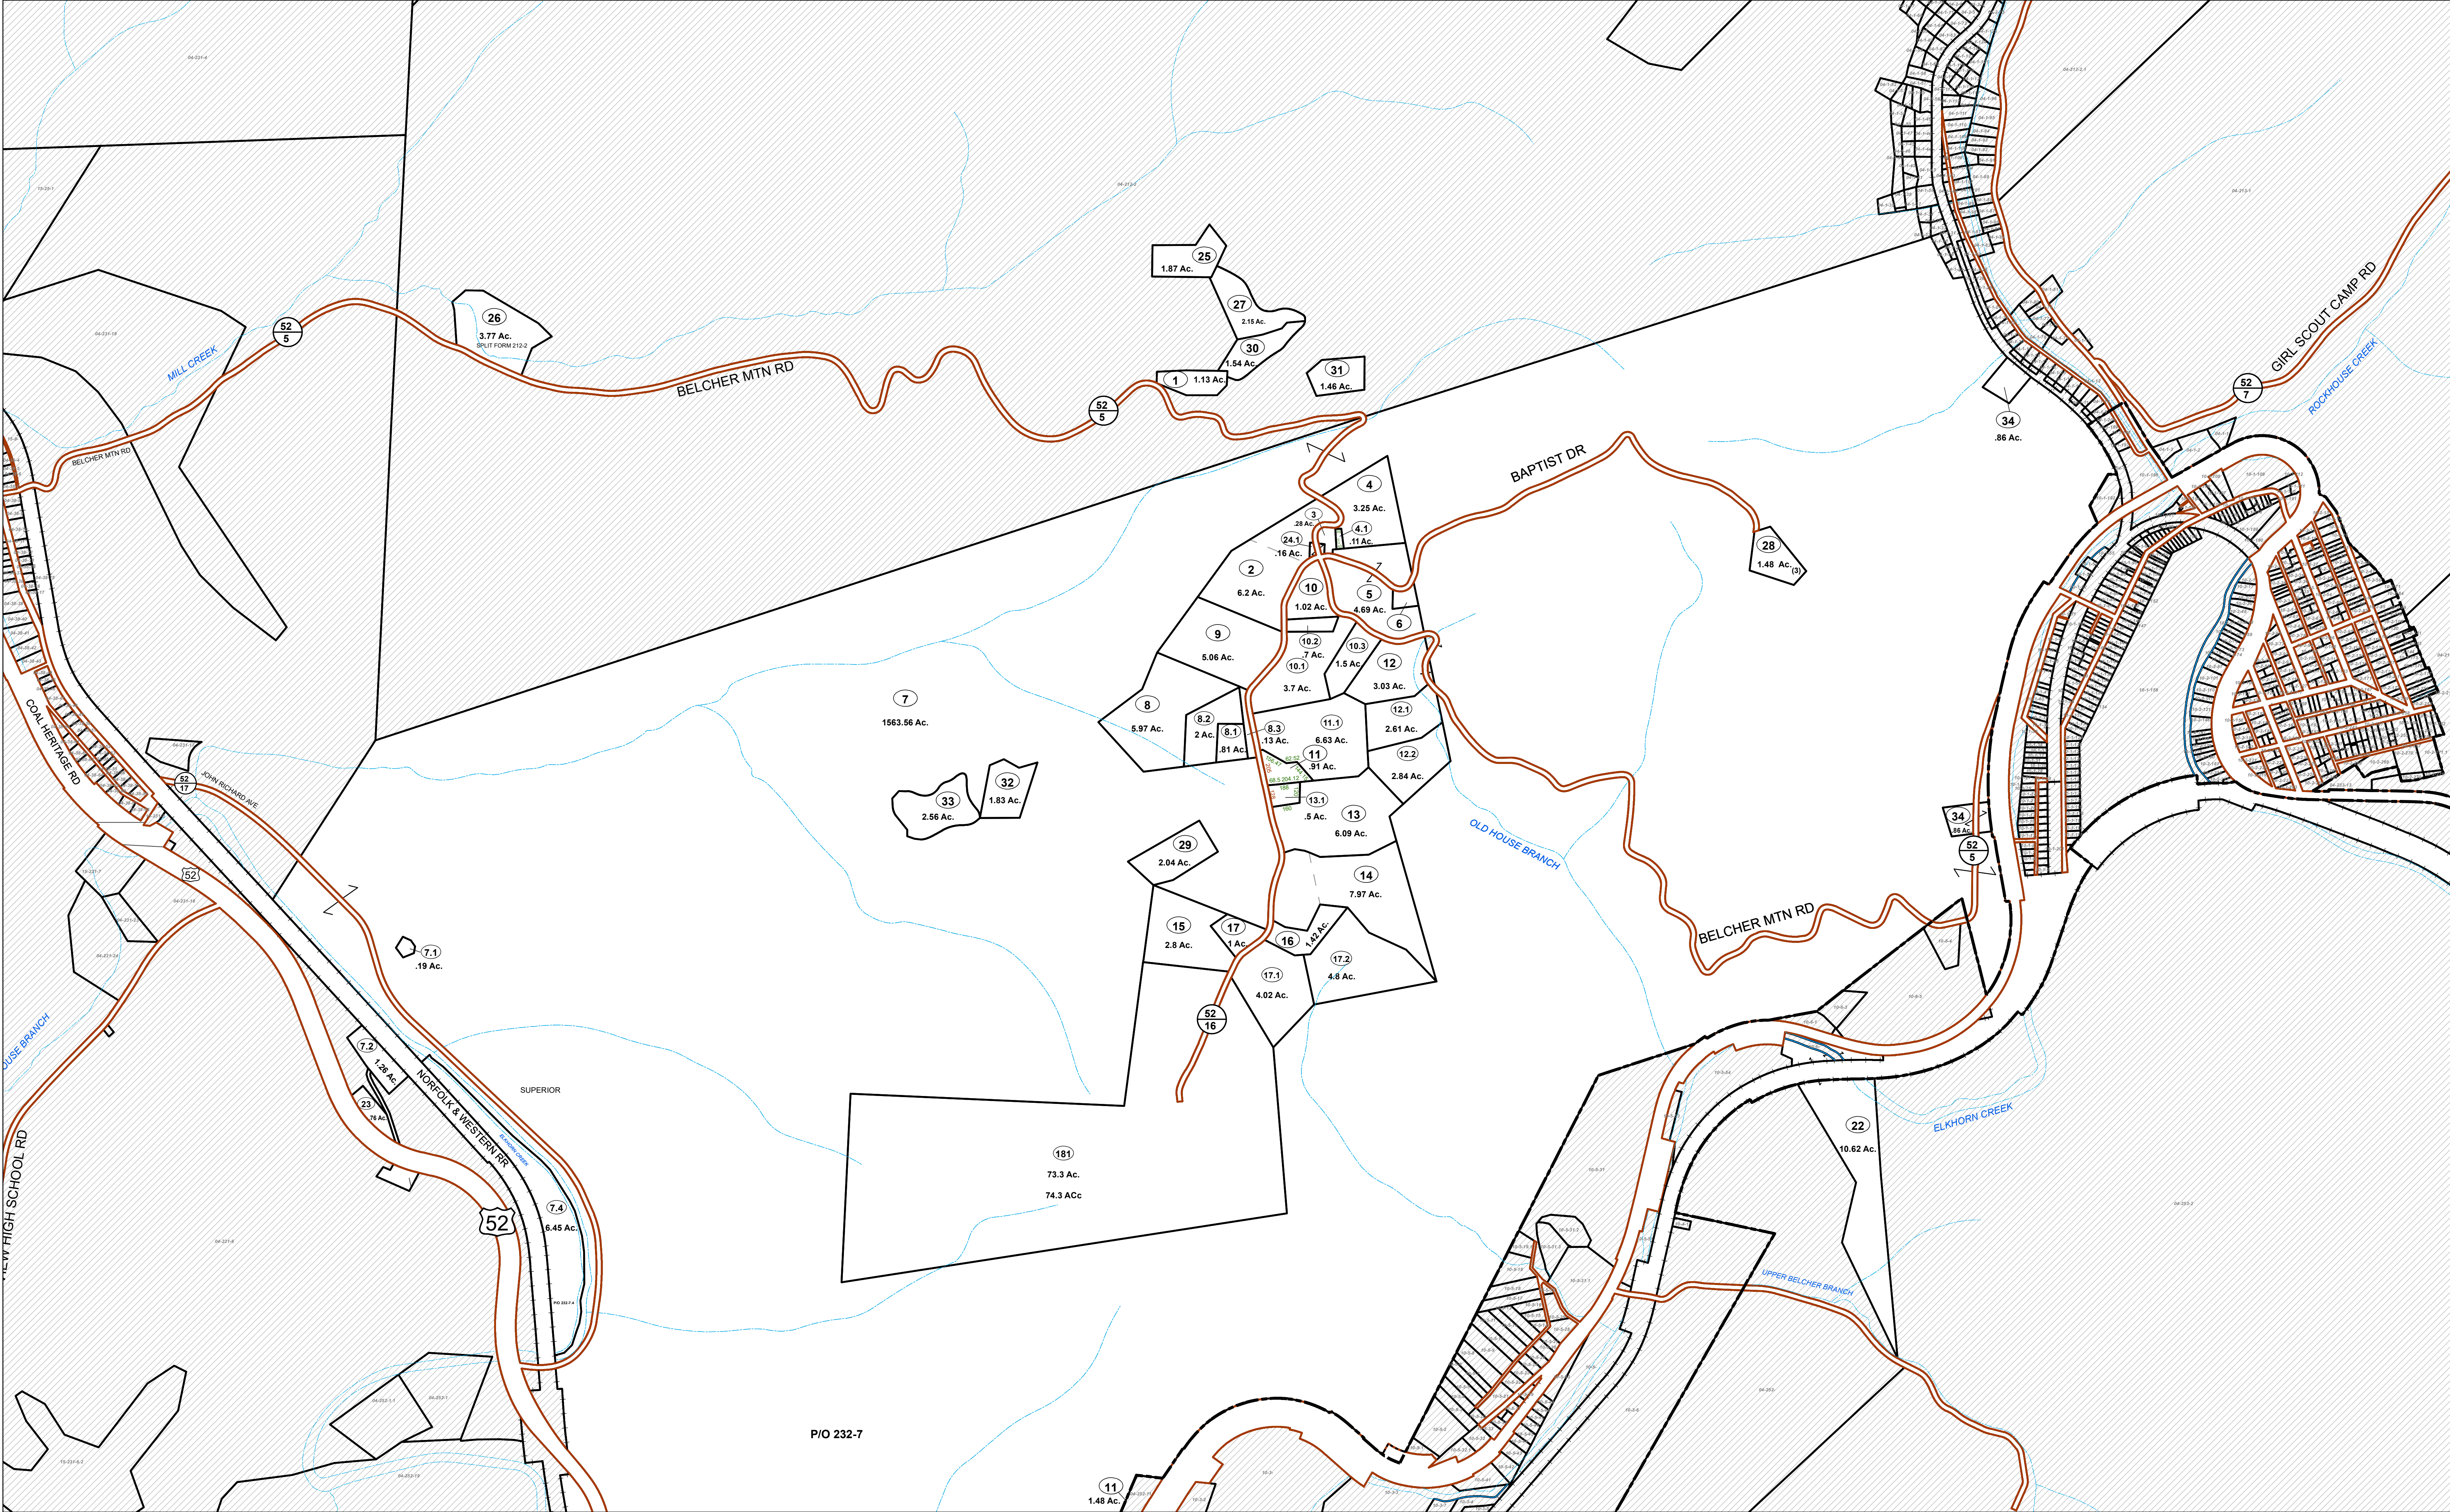


FOR TAX PURPOSES ONLY

Prepared By:
Avery Ray Bailey
McDowell County Assessor

Legend	
Property Line	Original Lot Line
Road Right of Way	Lot Number (15)
Corporation Line	Parcel Number (99)
District Line	Water
County Line	Railroad

Revisions	1	Revised 2/11/2021	9		17
	2	Revised 1/27/2023	10		18
	3	Revised 9/18/2023	11		19
	4		12		20
	5		13		21
	6		14		22
	7		15		23
	8		16		24

STATE OF WEST VIRGINIA
COUNTY OF McDOWELL
Office of Assessor

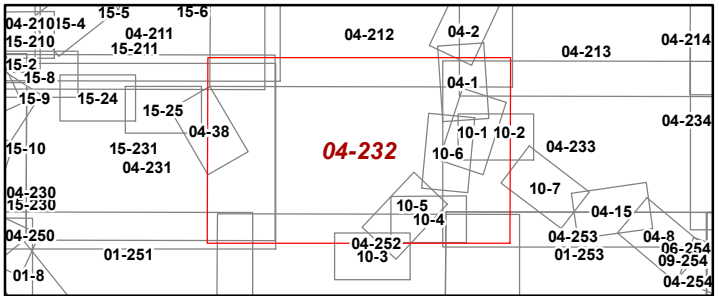

BROWNS CREEK DISTRICT
Map: 232
Date, Aerial Photography: 2019
Date, Map: 3/15/2024
Scale: 1 inch = 400 feet