


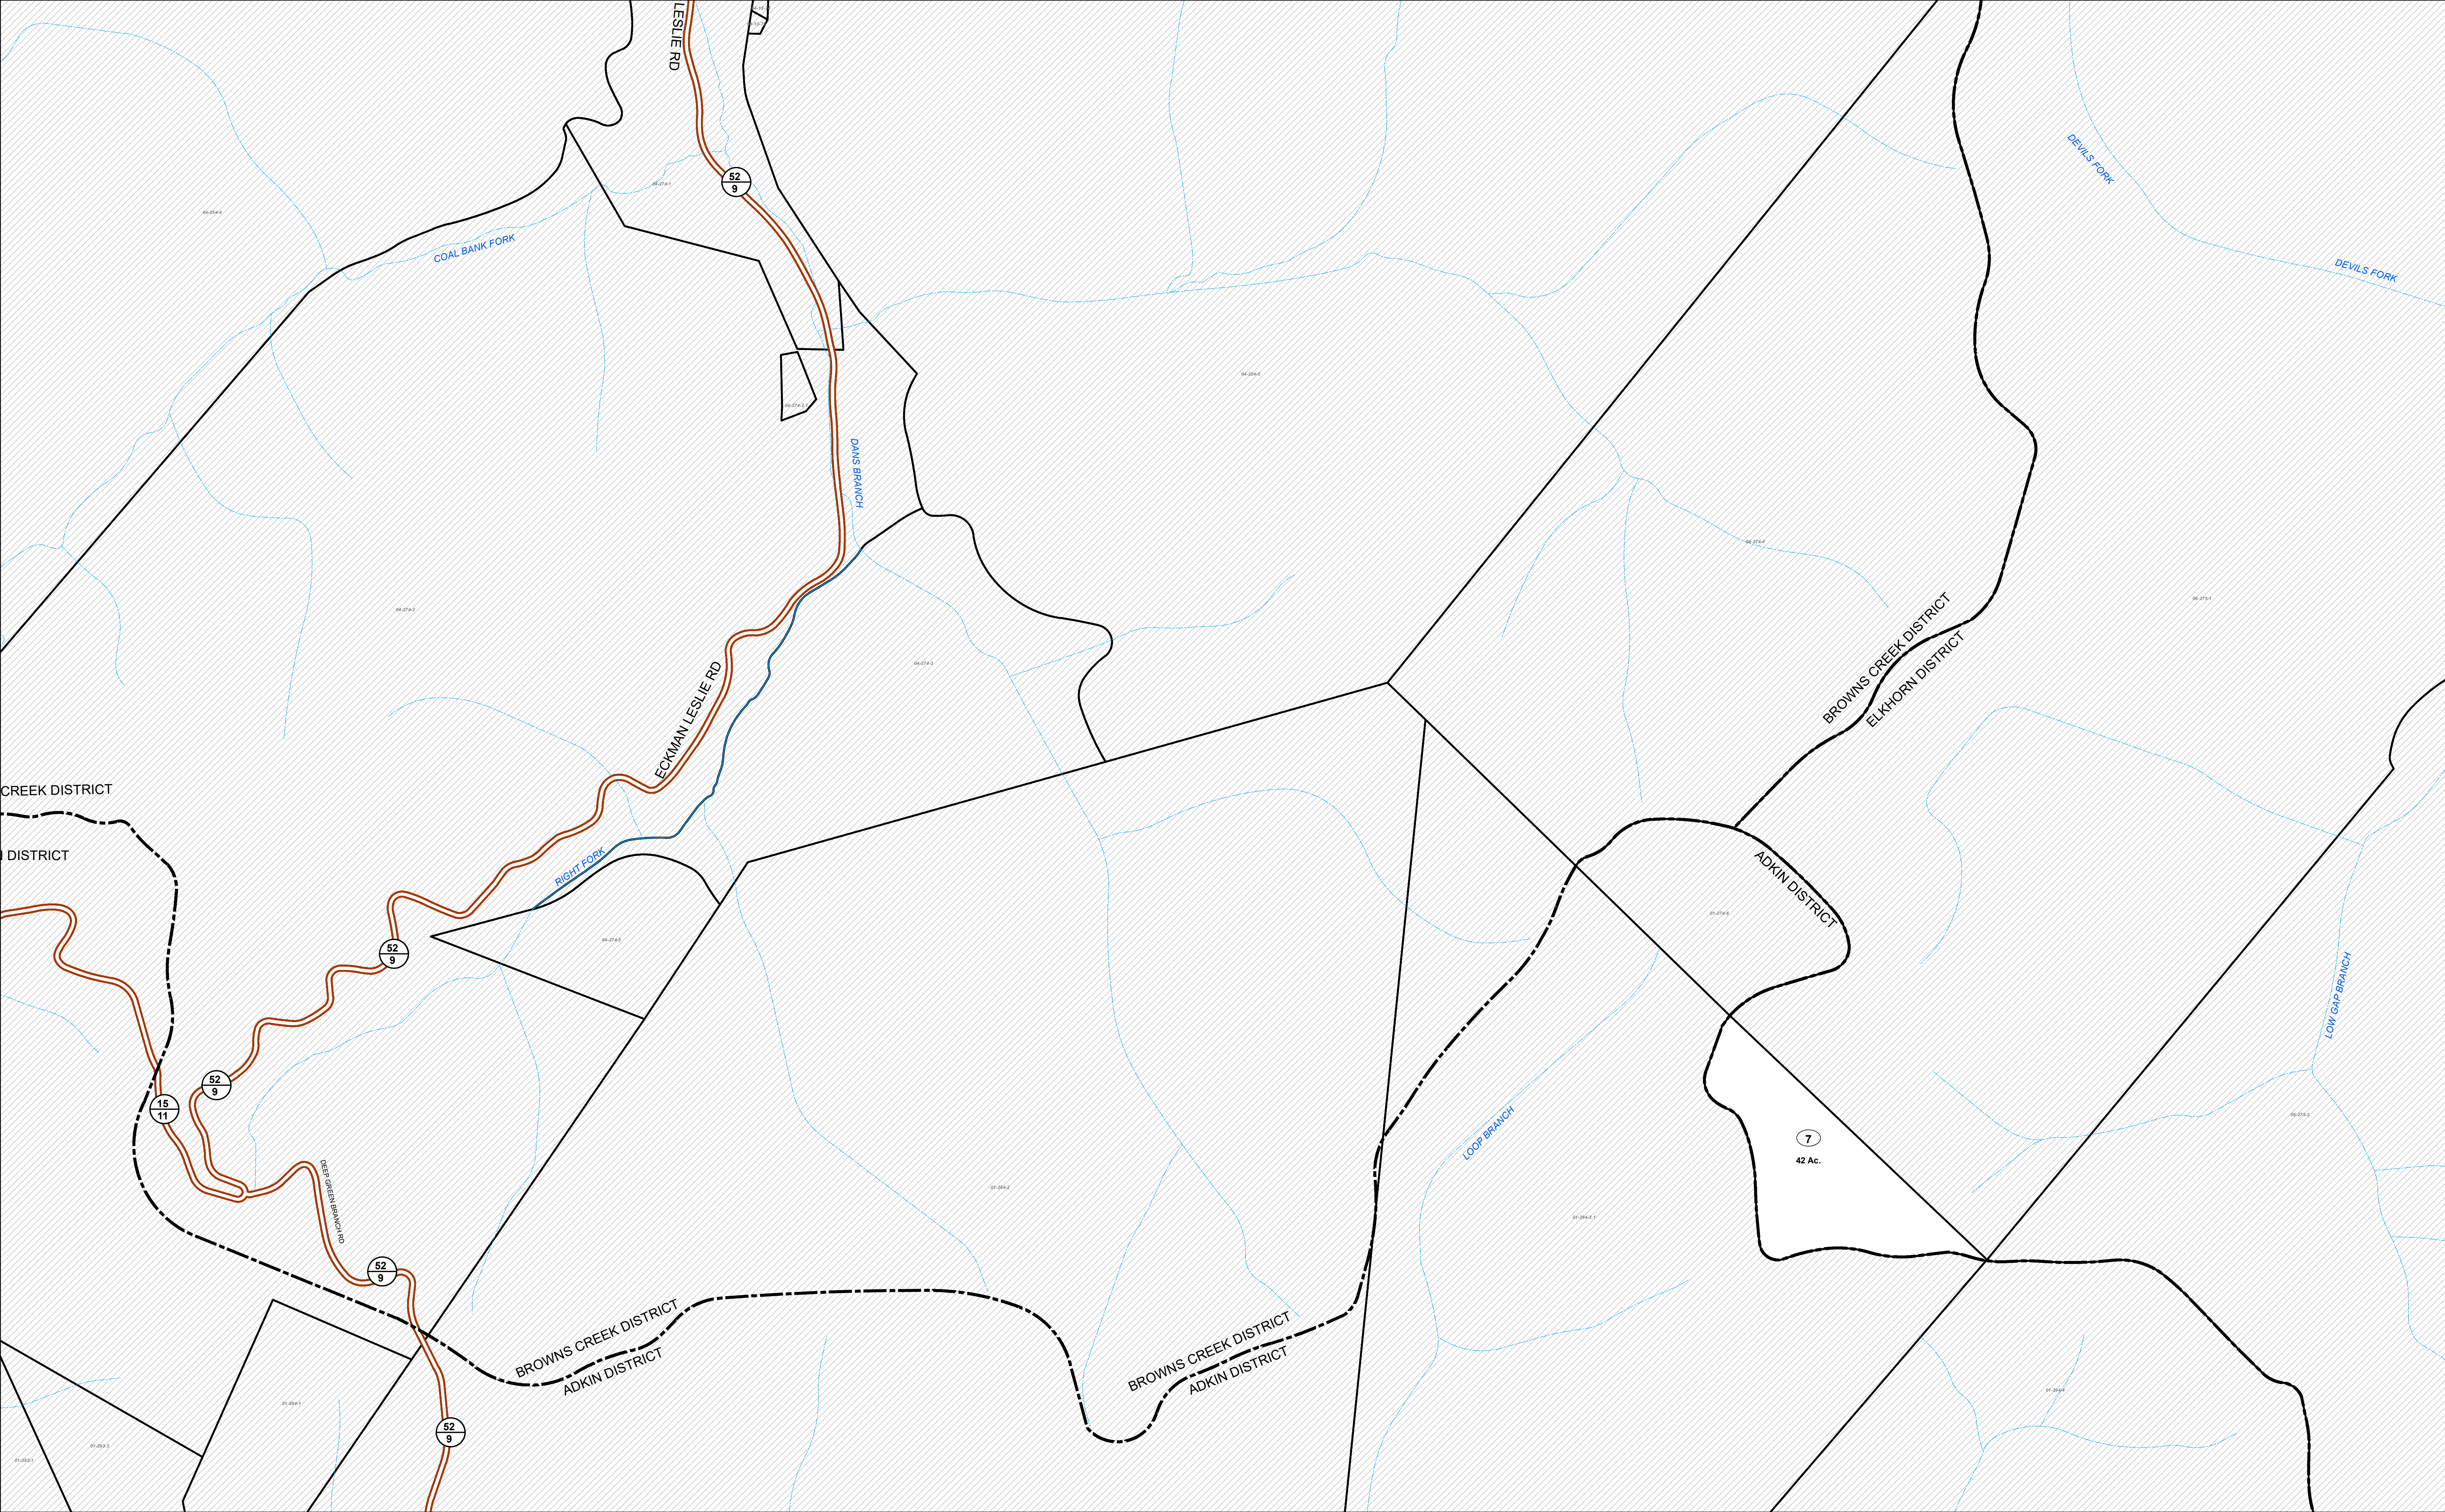


FOR TAX PURPOSES ONLY

Prepared By:  
**Avery Ray Bailey**  
McDowell County Assessor

| Legend            |                   |               |          |
|-------------------|-------------------|---------------|----------|
| Property Line     | Original Lot Line | Lot Number    | (15)     |
| Road Right of Way | Corporation Line  | Parcel Number | (99)     |
| District Line     | County Line       | Water         | Railroad |

|           |   |                   |    |  |    |  |
|-----------|---|-------------------|----|--|----|--|
| Revisions | 1 | Revised 2/11/2021 | 9  |  | 17 |  |
|           | 2 | Revised 1/27/2023 | 10 |  | 18 |  |
|           | 3 | Revised 9/18/2023 | 11 |  | 19 |  |
|           | 4 |                   | 12 |  | 20 |  |
|           | 5 |                   | 13 |  | 21 |  |
|           | 6 |                   | 14 |  | 22 |  |
|           | 7 |                   | 15 |  | 23 |  |
|           | 8 |                   | 16 |  | 24 |  |

STATE OF WEST VIRGINIA  
COUNTY OF McDOWELL  
Office of Assessor

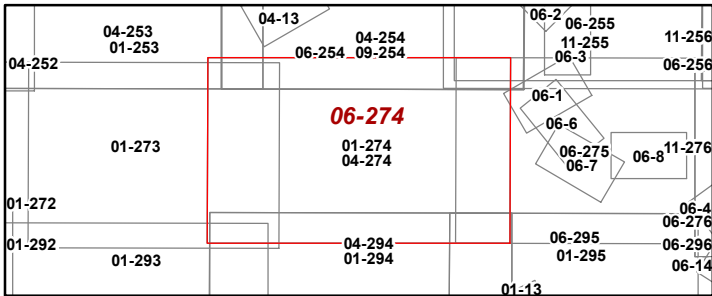

ELKHORN DISTRICT

Map: 274

Date, Aerial Photography: 2019

Date, Map: 3/15/2024

Scale: 1 inch = 400 feet