
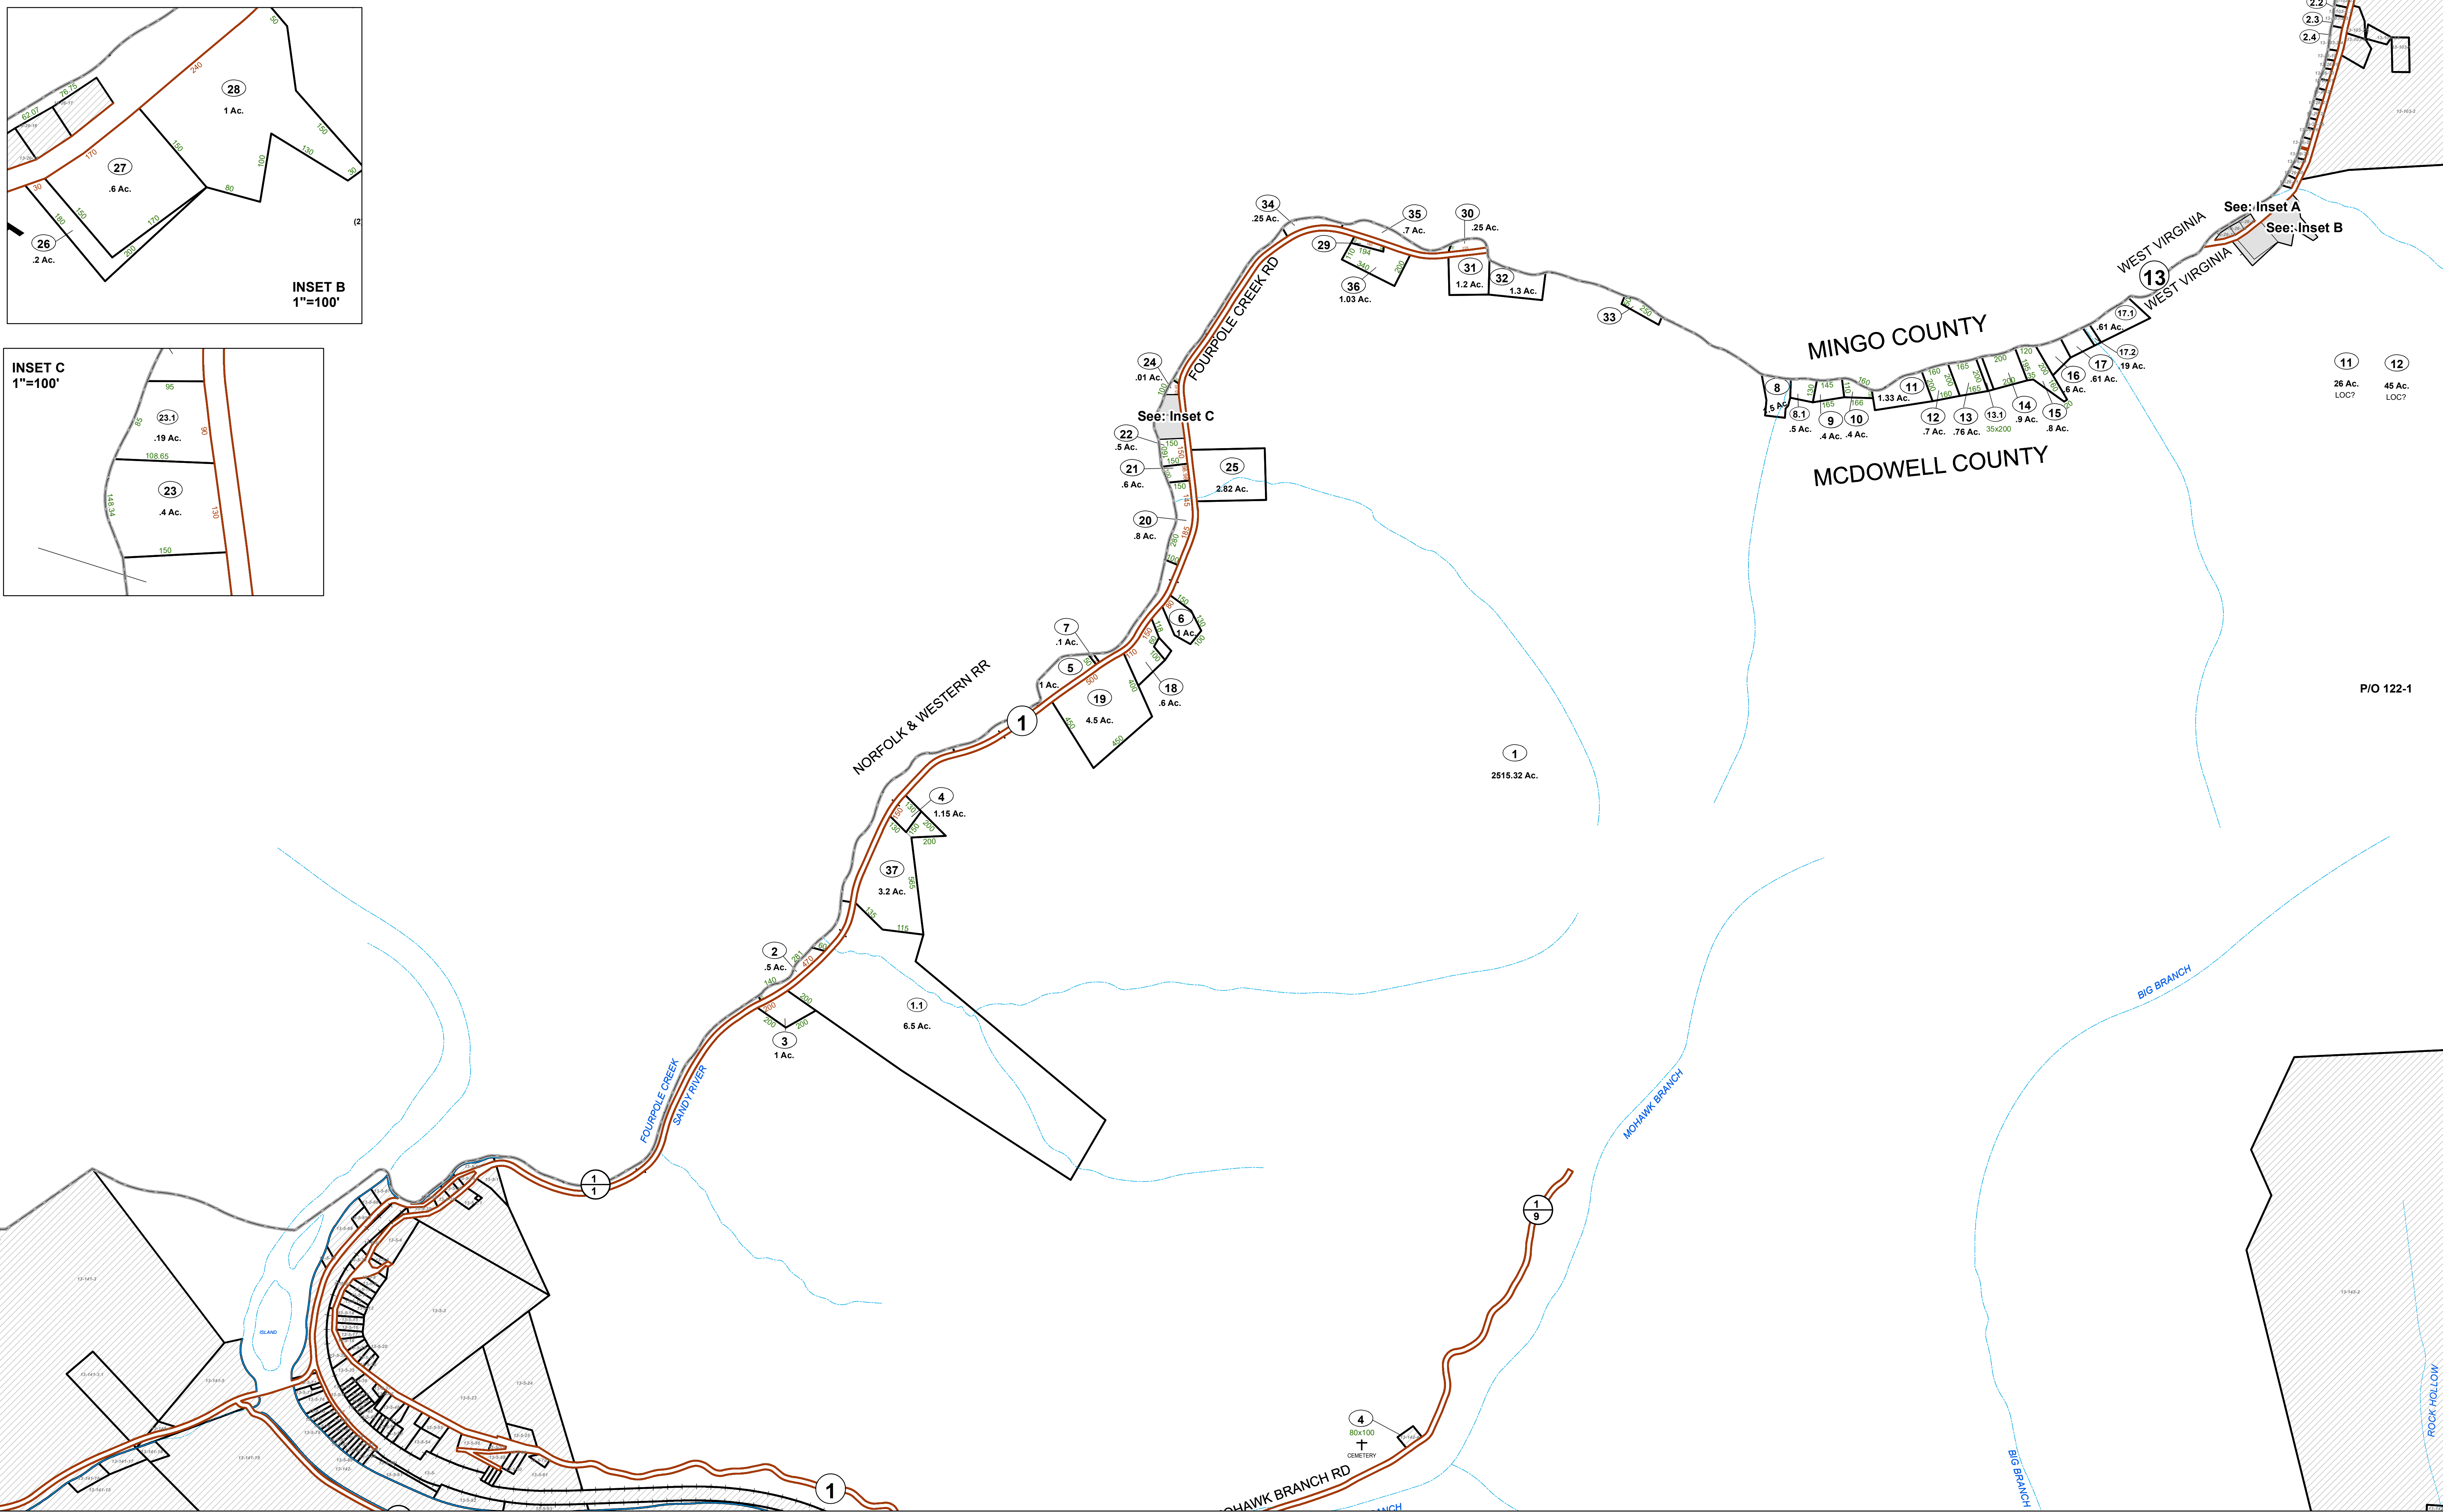
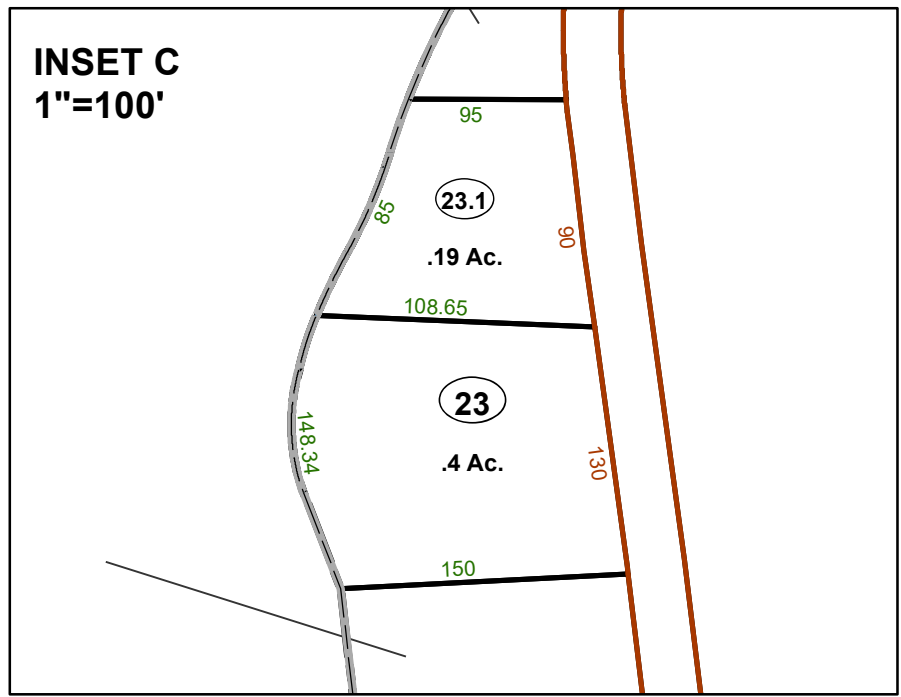


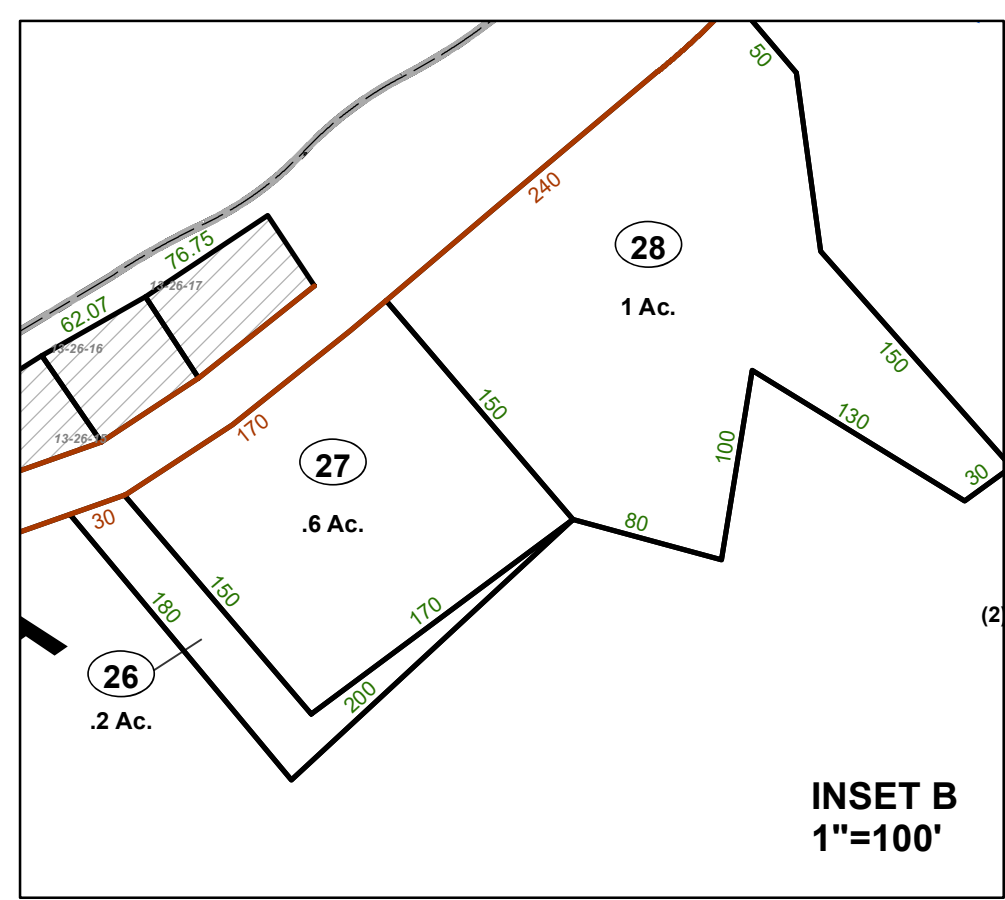


FOR TAX PURPOSES ONLY

Prepared By:
Avery Ray Bailey
McDowell County Assessor

Legend			
Property Line	Original Lot Line	Lot Number	(15)
Road Right of Way	Corporation Line	Parcel Number	99
District Line	District Line	Water	
County Line	Railroad		

1	Revised 2/11/2021	9		17
2	Revised 1/27/2023	10		18
3	Revised 9/11/2023	11		19
4		12		20
5		13		21
6		14		22
7		15		23
8		16		24

STATE OF WEST VIRGINIA
COUNTY OF McDOWELL
Office of Assessor

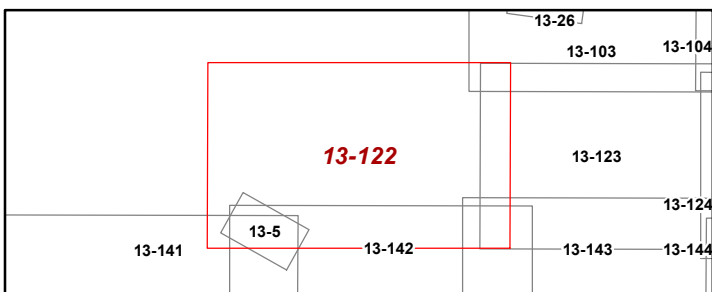

SANDY RIVER DISTRICT
Map: 122
Date, Aerial Photography: 2019
Date, Map: 3/15/2024
Scale: 1 inch = 400 feet