
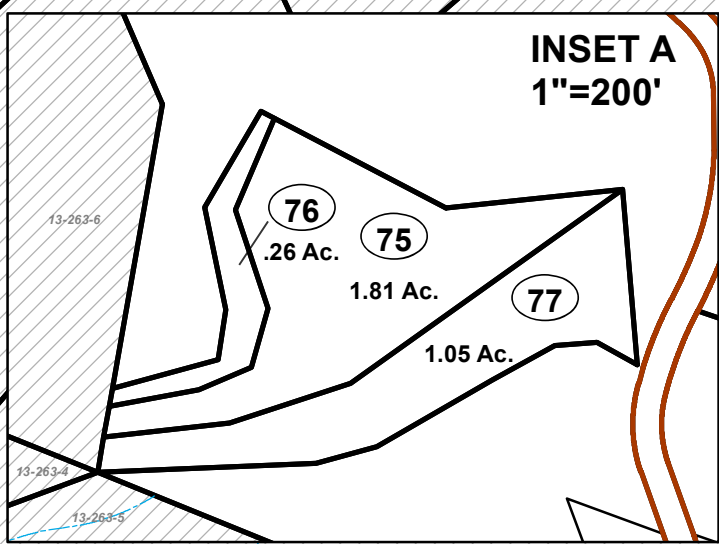


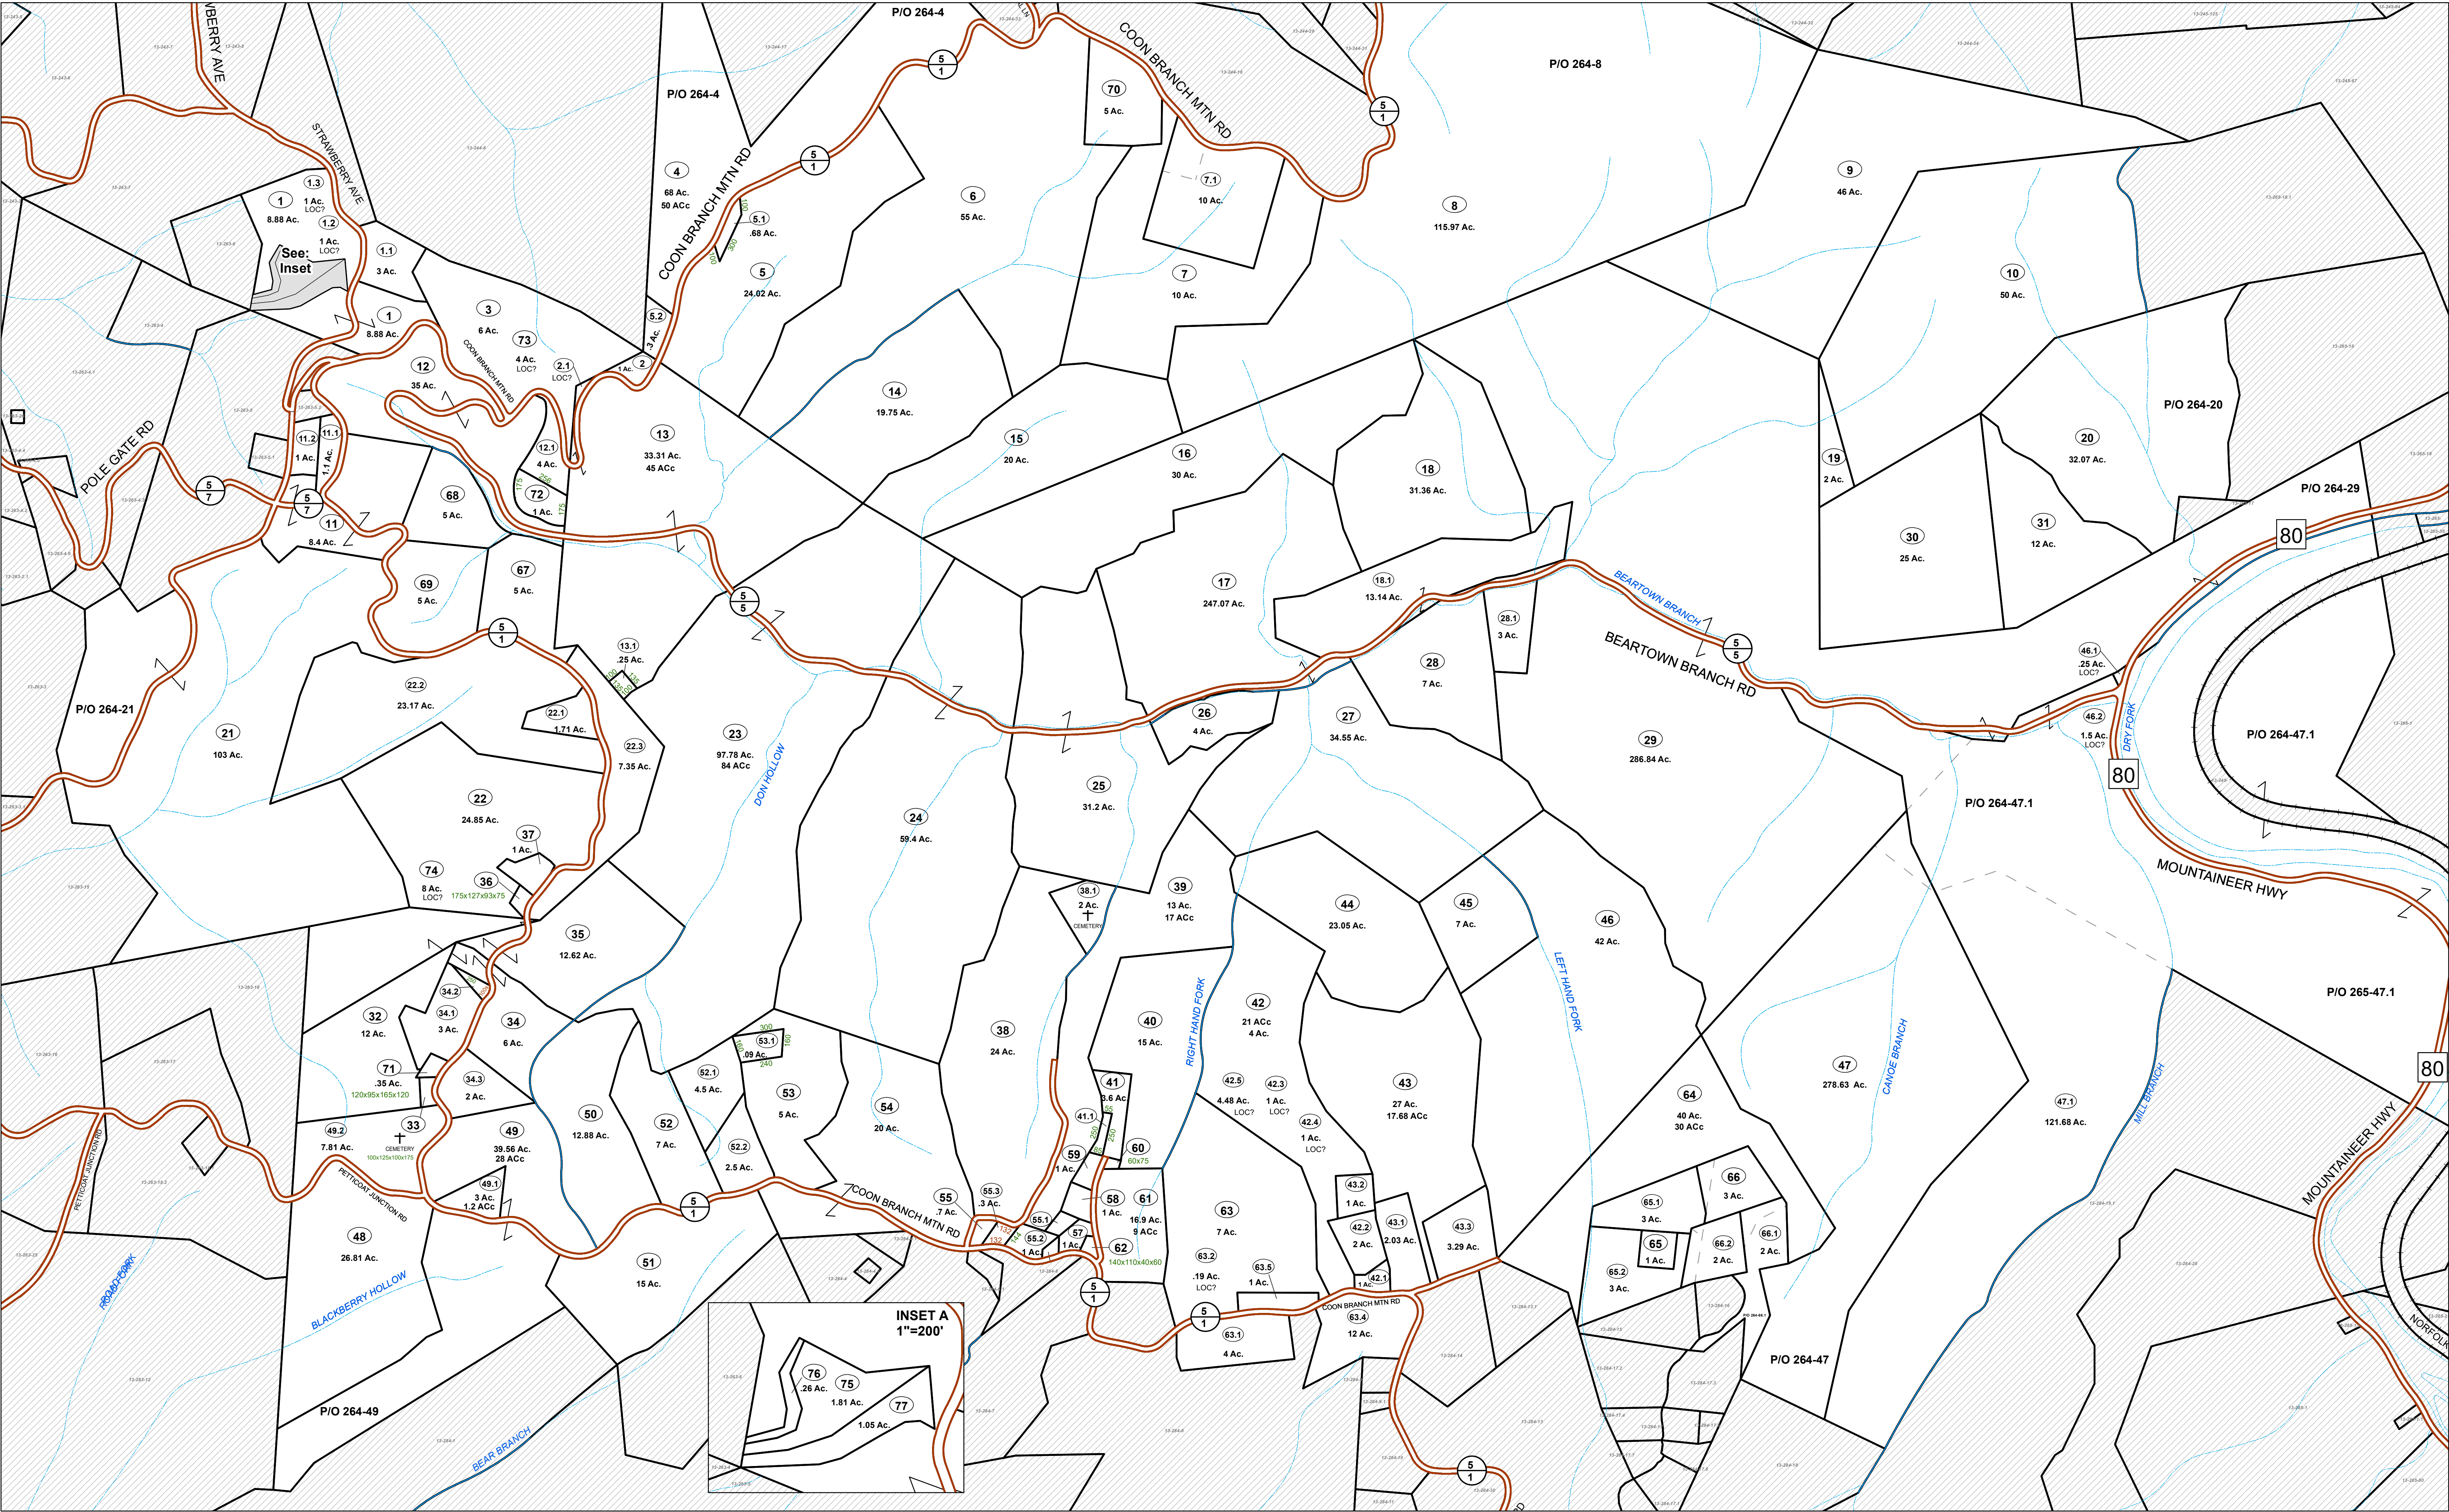

FOR TAX PURPOSES ONLY


Prepared By:
Avery Ray Bailey
McDowell County Assessor

Legend

Property Line ——— Original Lot Line ———
 Road Right of Way ——— Lot Number (15)
 Corporation Line ——— Parcel Number (99)
 District Line ———
 County Line ——— Railroad ———

R	1	Revised 2/11/2021	9		17
e	2	Revised 1/27/2023	10		18
v	3	Revised 9/11/2023	11		19
i	4		12		20
s	5		13		21
i	6		14		22
o	7		15		23
n	8		16		24

STATE OF WEST VIRGINIA
COUNTY OF McDOWELL
 Office of Assessor

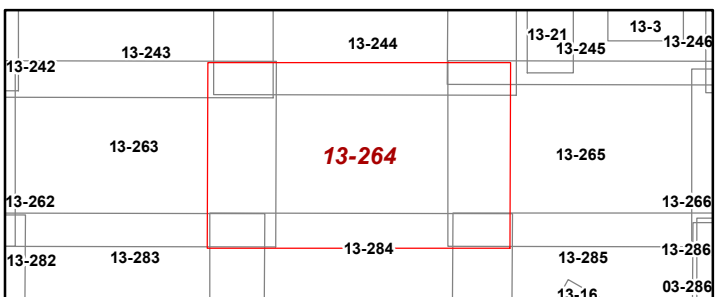

SANDY RIVER DISTRICT
 Map: 264
 Date, Aerial Photography: 2019
 Date, Map: 3/15/2024
 Scale: 1 inch = 400 feet