


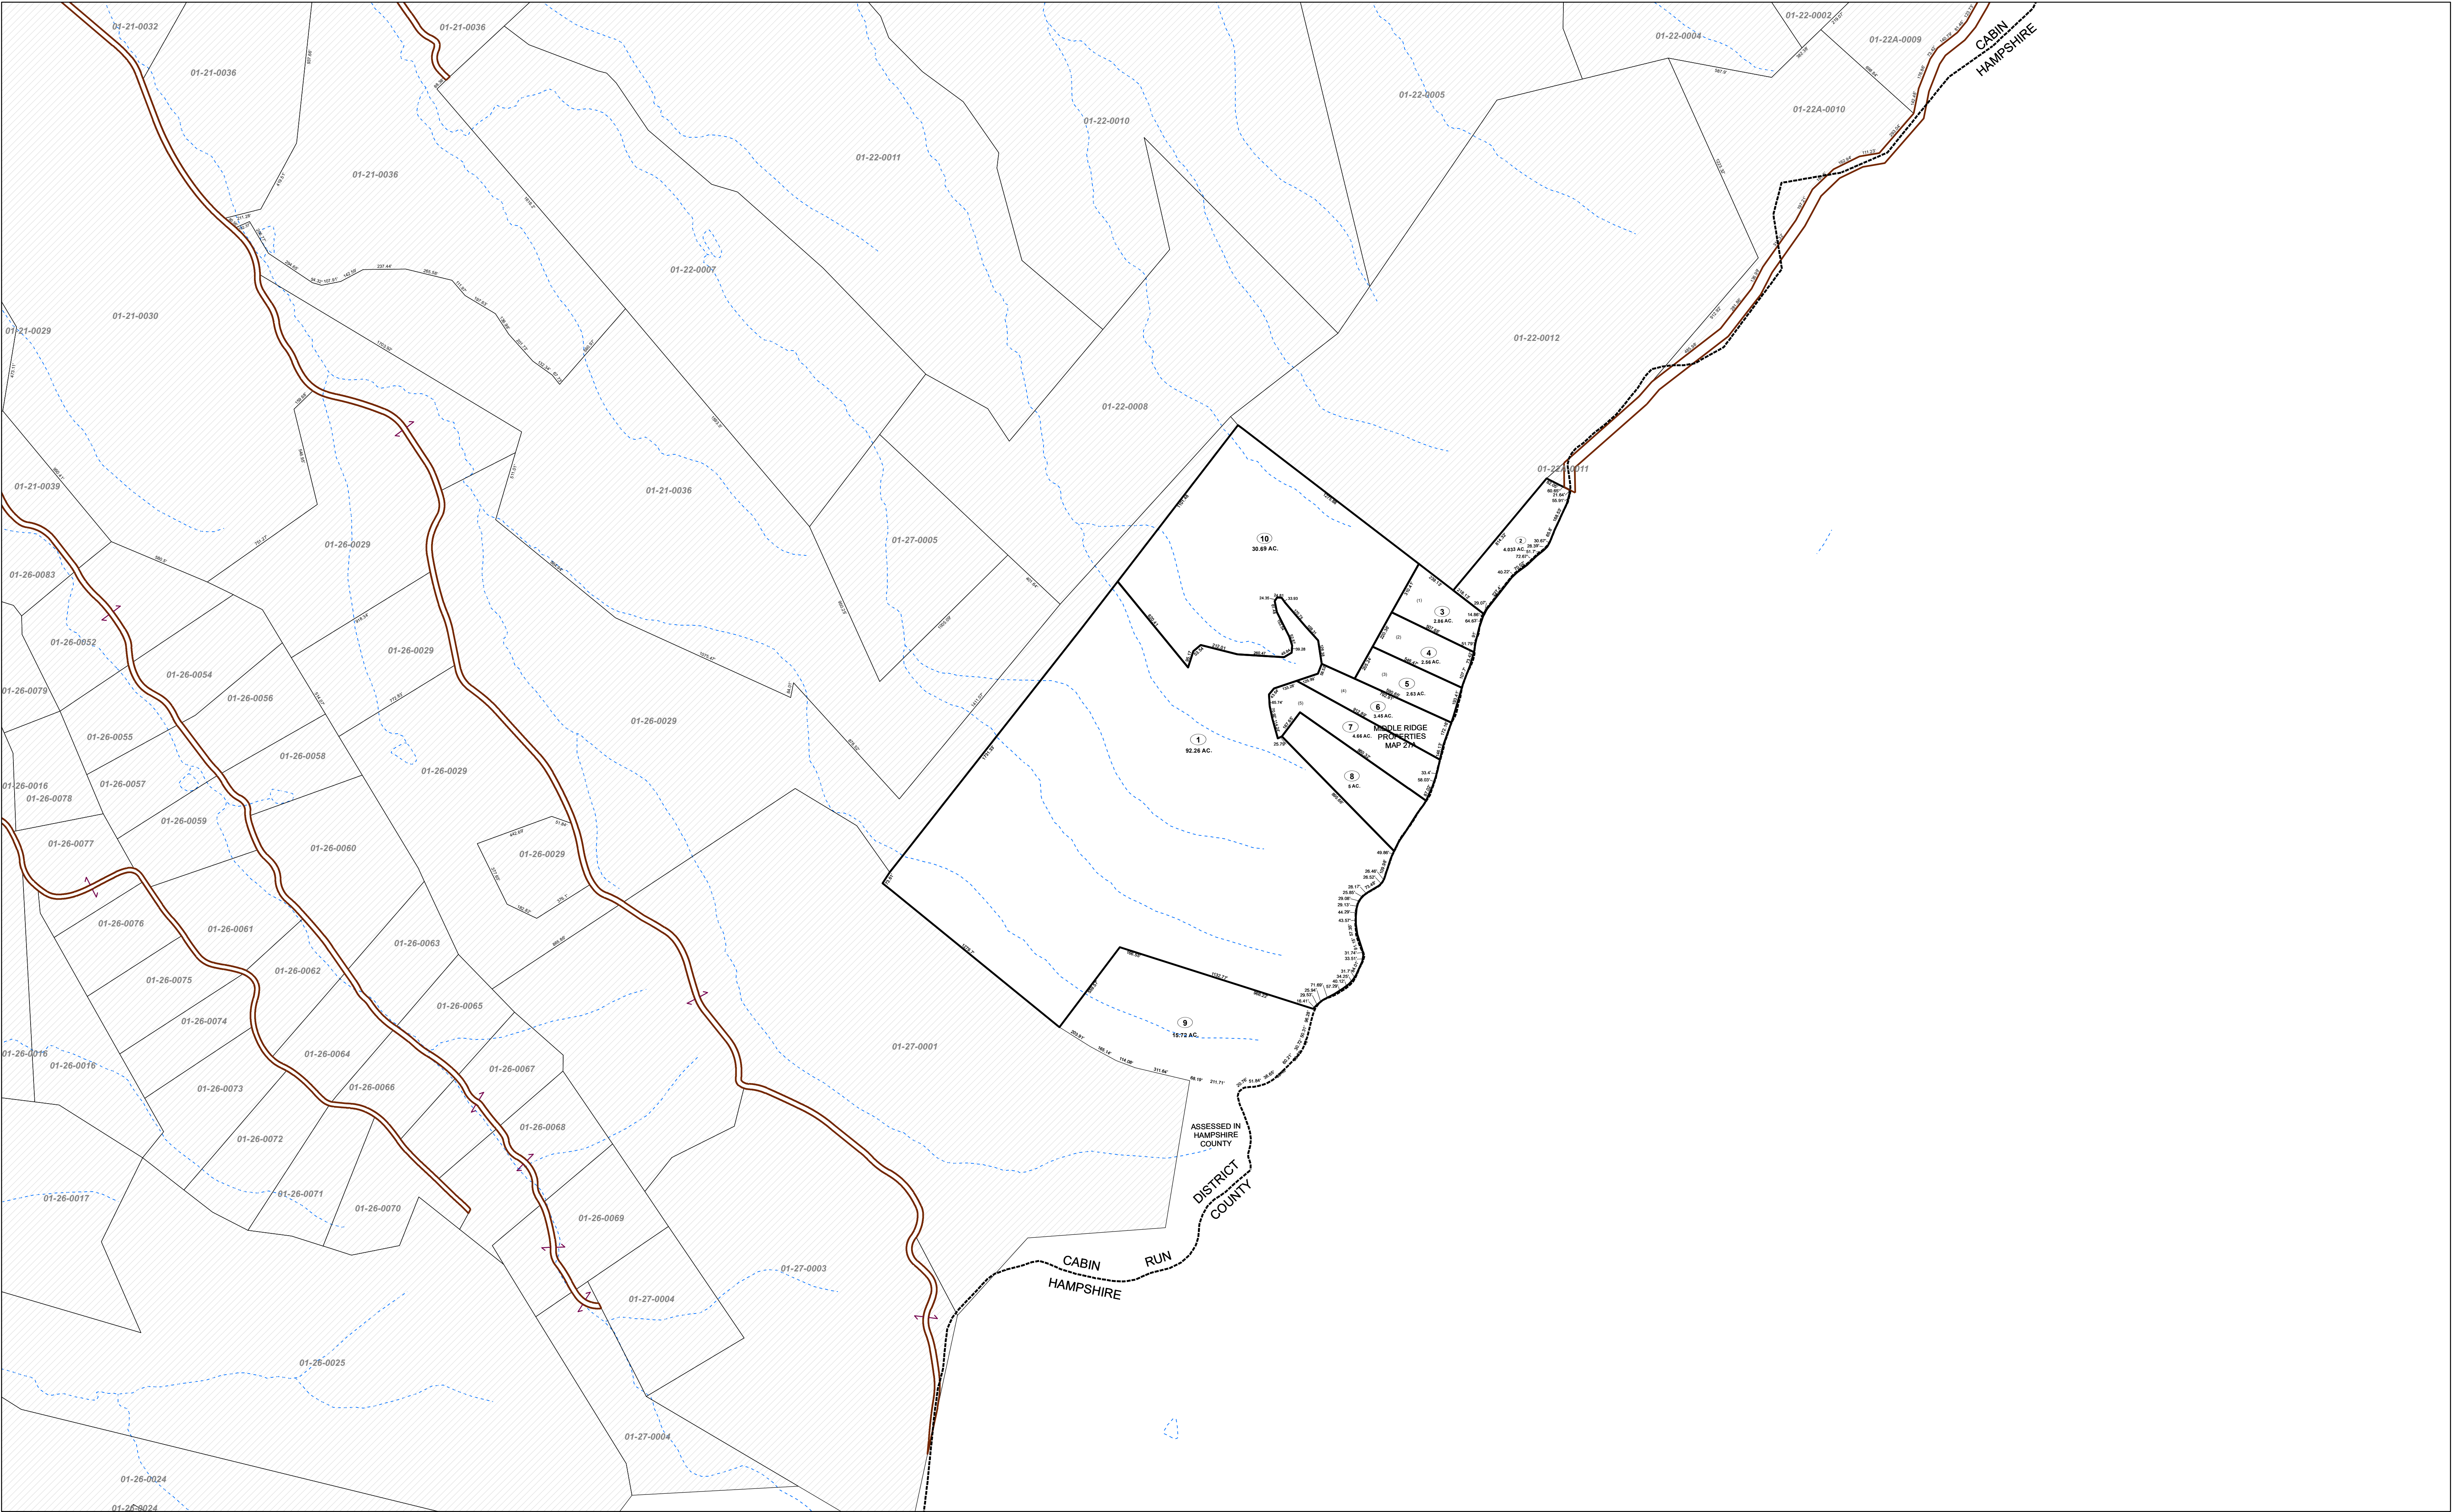

FOR TAX PURPOSES ONLY

This tax map is a copy of the Assessor's official record and the reproduction, copying, distribution, or sale of such tax maps or any copies thereof without the written permission of the County Assessor is prohibited.

Legend			
Property Line	Original Lot Line	Parcel ID Number	99
Road Right of Way	Water	Deed Lot Number	(15)
Railroad			
Parcel Hook			

R	11	December 2012	9	December 2020	17	
O	2	December 2013	10	December 2021	18	
V	3	December 2014	11	December 2022	19	
I	4	December 2015	12	December 2023	20	
S	5	December 2016	13		21	
I	6	December 2017	14		22	
O	7	December 2018	15		23	
N	8	December 2019	16		24	

MINERAL COUNTY, WEST VIRGINIA

For Tax Purposes Only

Office of the Assessor



N

Created: 1/29/2024
Scale: 1" = 400'

District: CABIN RUN

Map: 27A