


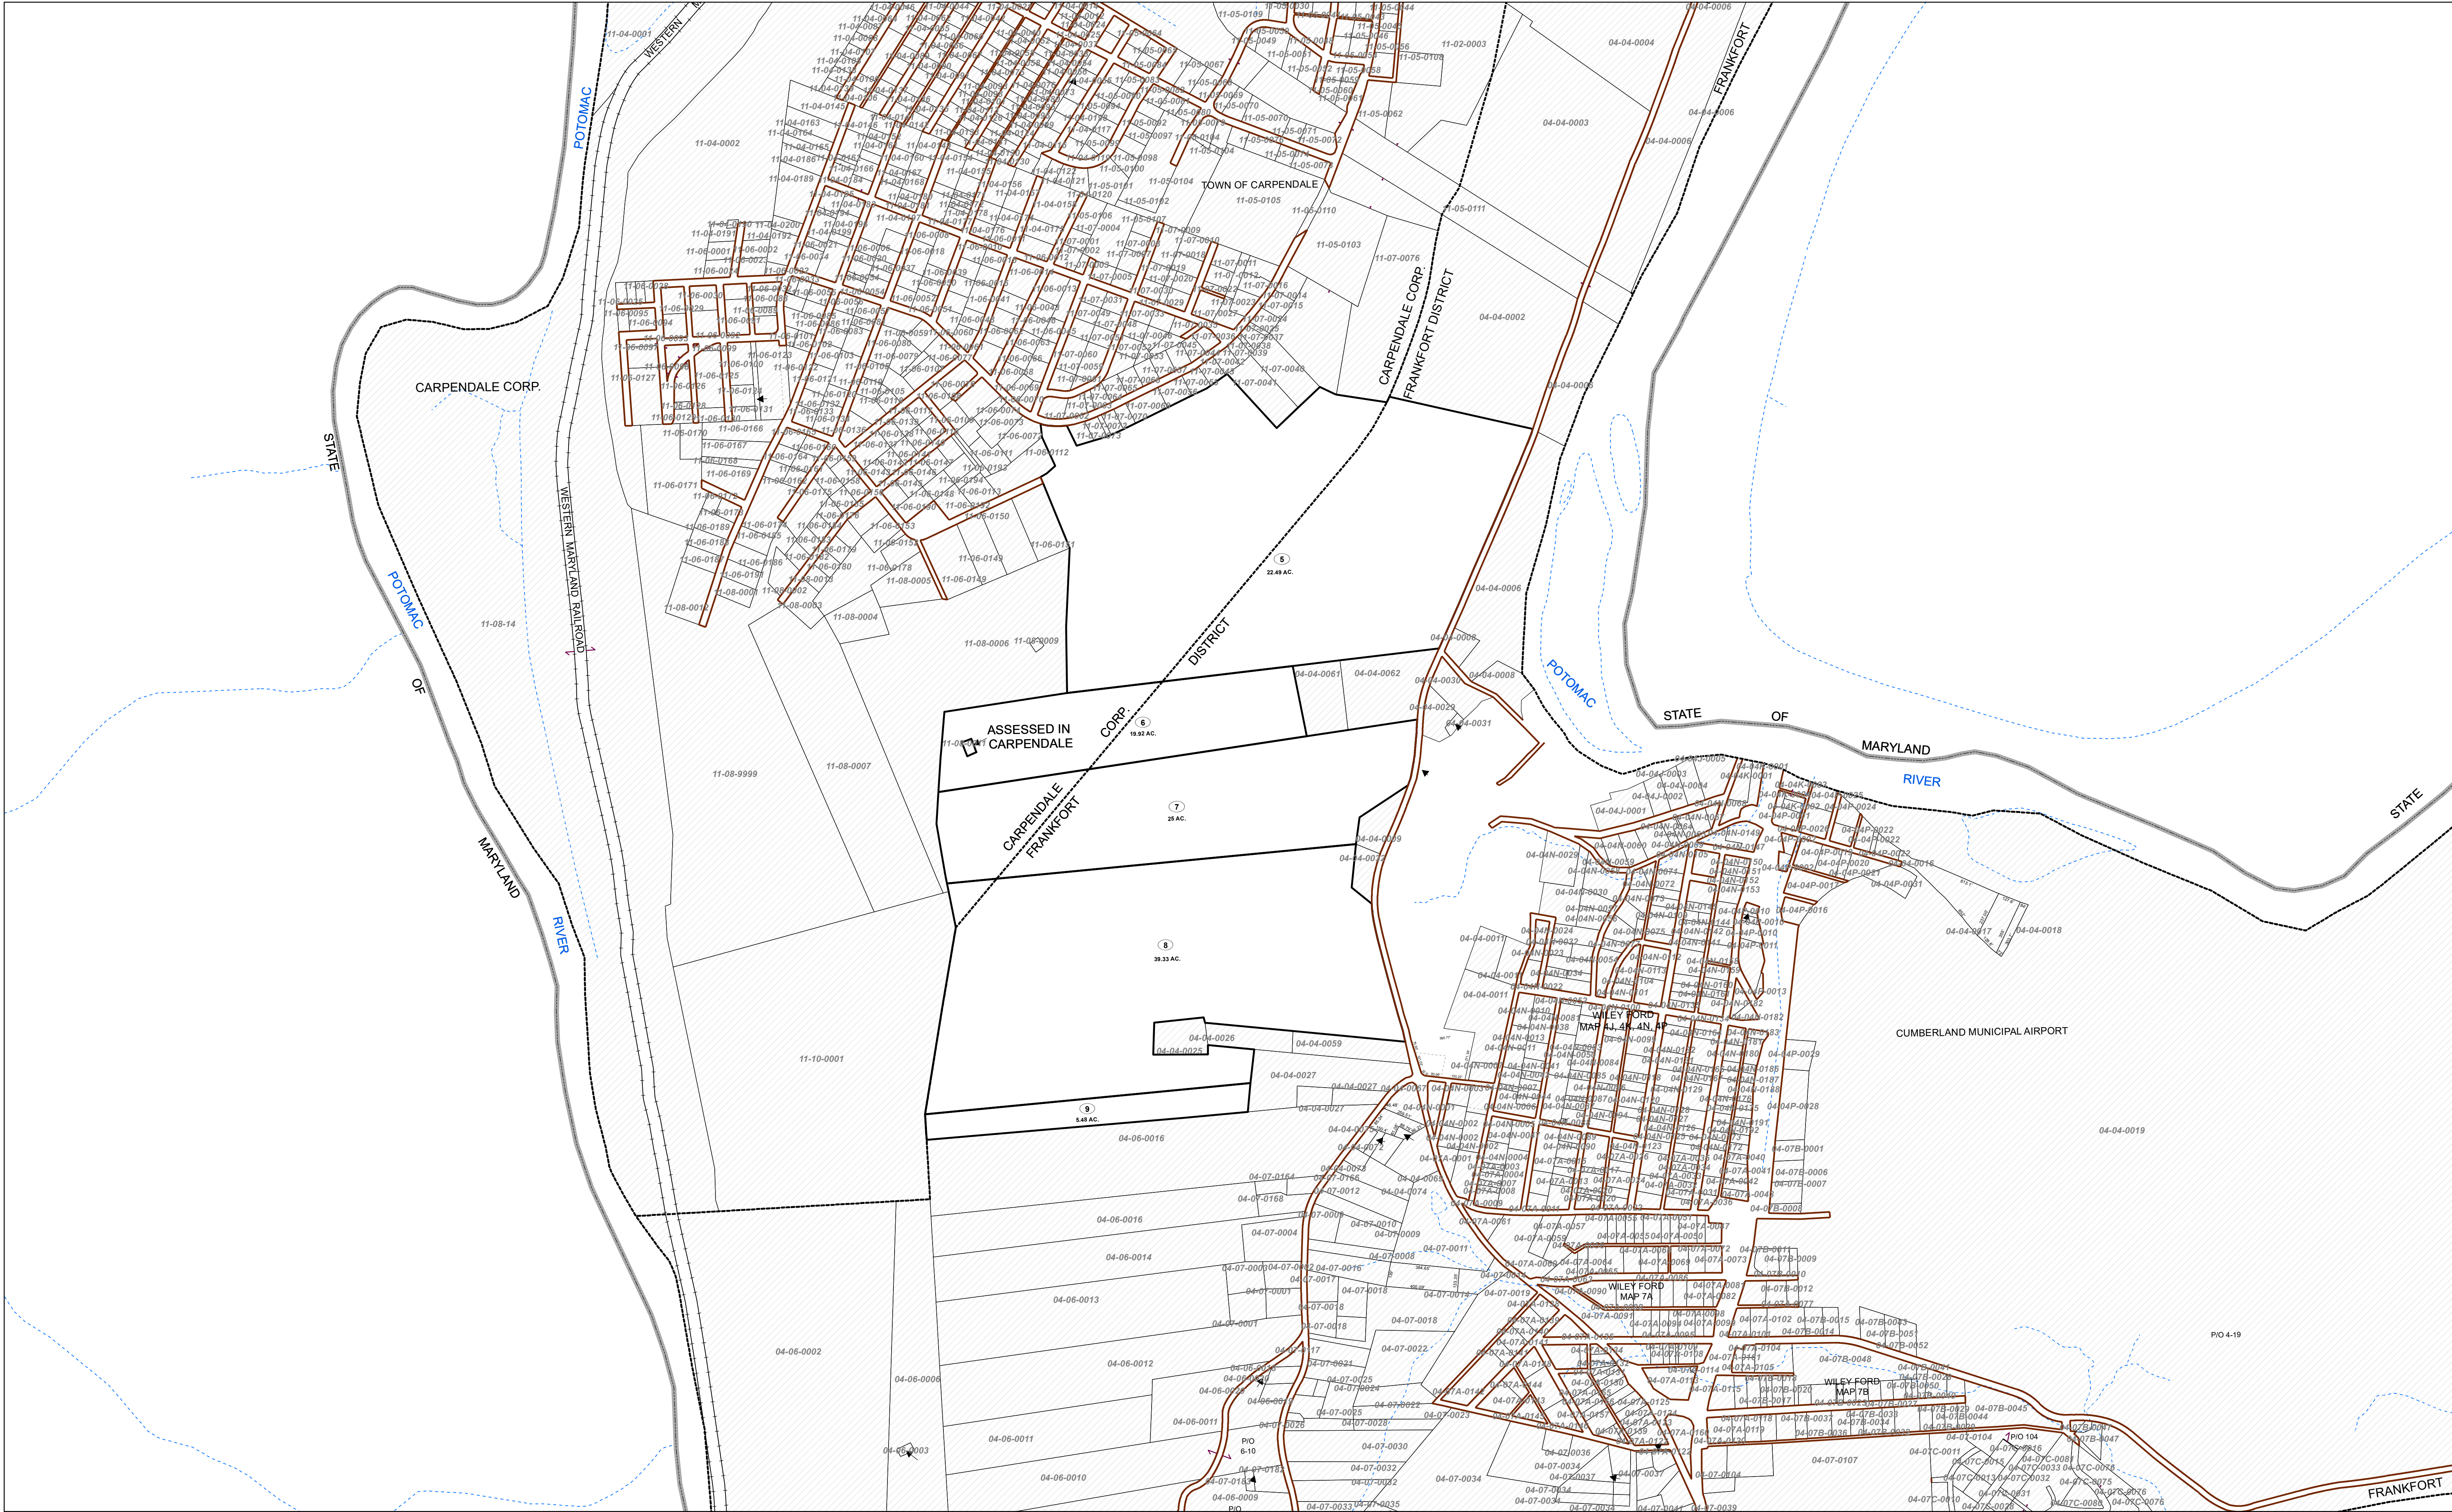

FOR TAX PURPOSES ONLY


This tax map is a copy of the Assessor's official record and the reproduction, copying, distribution, or sale of such tax maps or any copies thereof without the written permission of the County Assessor is prohibited.

Legend	
Property Line	Original Lot Line
Road Right of Way	Water
Railroad	Parcel ID Number
Parcel Hook	Deed Lot Number (15)

R	11	December 2012	9	December 2020	17
O	2	December 2013	10	December 2021	18
V	3	December 2014	11	December 2022	19
I	4	December 2015	12	December 2023	20
S	5	December 2016	13		21
J	6	December 2017	14		22
N	7	December 2018	15		23
S	8	December 2019	16		24

MINERAL COUNTY, WEST VIRGINIA

For Tax Purposes Only
Office of the Assessor

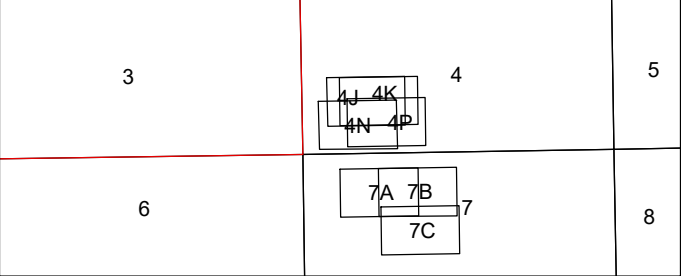

Created: 1/29/2024
Scale: 1" = 400'

District: FRANKFORT

Map: 03