


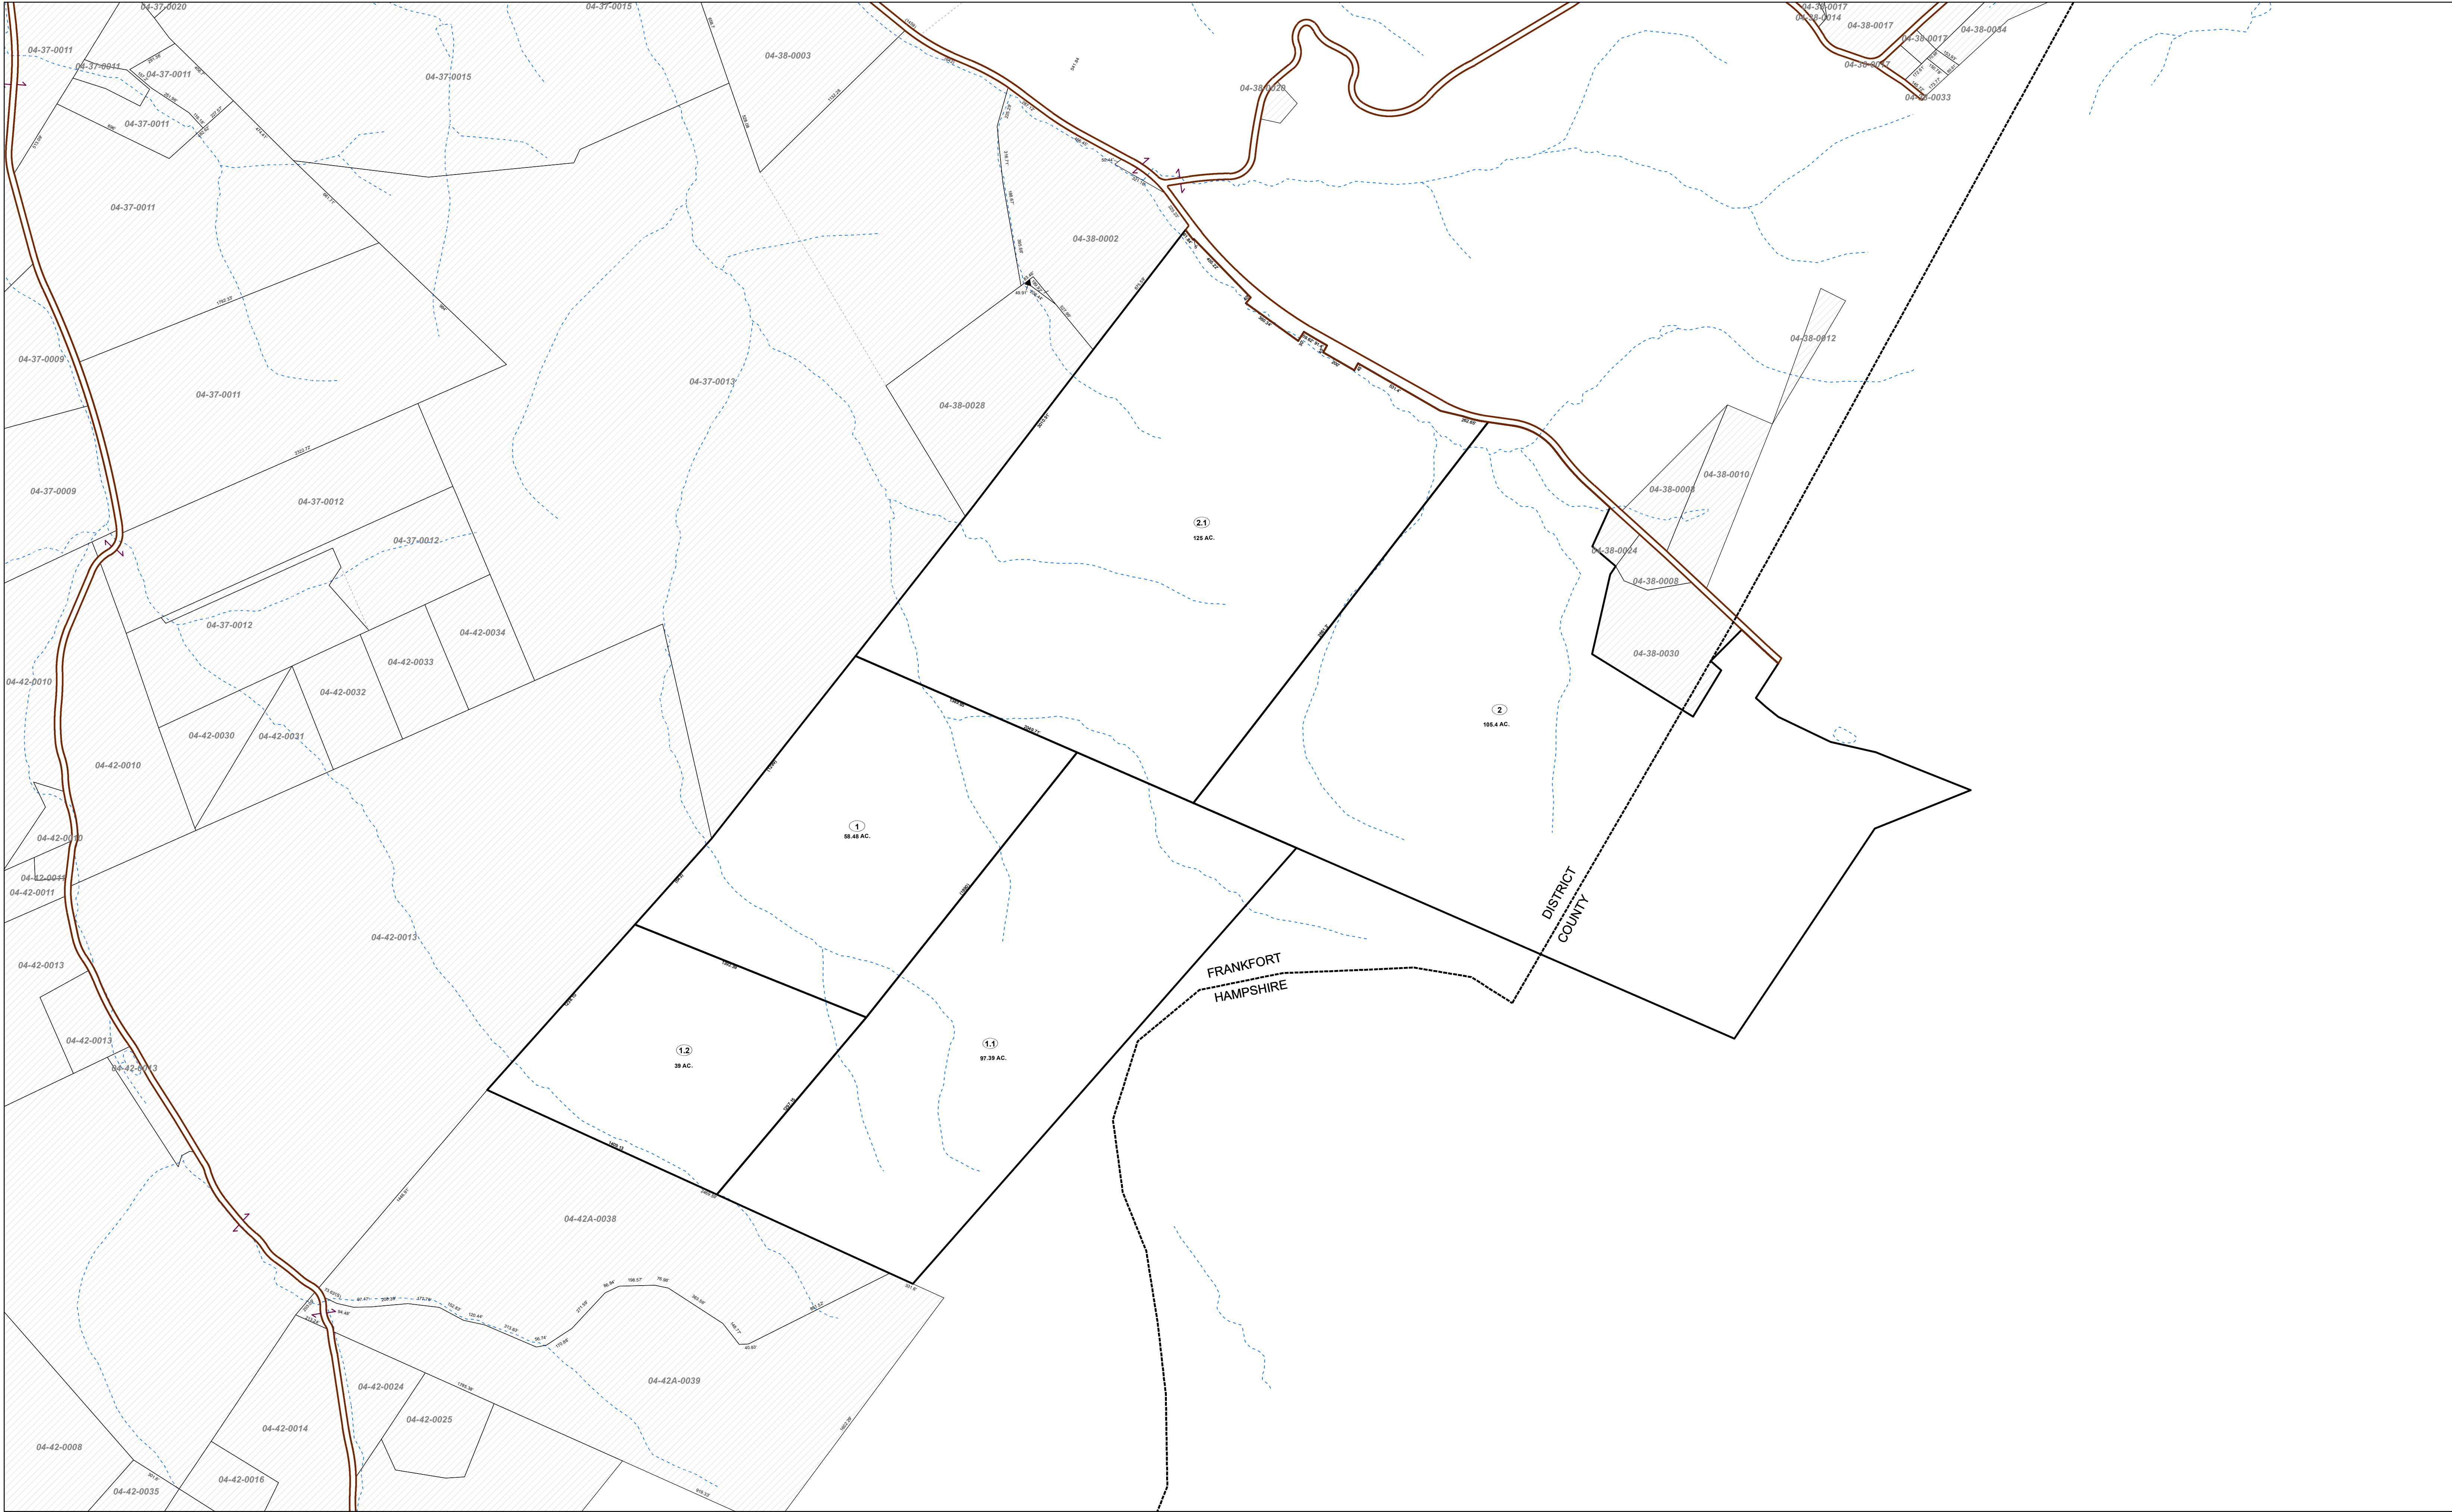

FOR TAX PURPOSES ONLY

This tax map is a copy of the Assessor's official record and the reproduction, copying, distribution, or sale of such tax maps or any copies thereof without the written permission of the County Assessor is prohibited.

- Property Line

Road Right of Way

Railroad

Parcel Hook
- Original Lot Line

Water


Parcel ID Number

Deed Lot Number (15)

R O V I S I O N S	1	December 2012	9	December 2020	17	
	2	December 2013	10	December 2021	18	
	3	December 2014	11	December 2022	19	
	4	December 2015	12	December 2023	20	
	5	December 2016	13		21	
	6	December 2017	14		22	
	7	December 2018	15		23	
	8	December 2019	16		24	

MINERAL COUNTY, WEST VIRGINIA

For Tax Purposes Only
Office of the Assessor

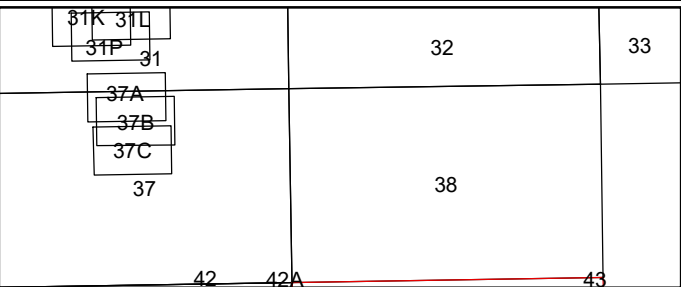

N
Created: 1/29/2024
Scale: 1" = 400'

District: FRANKFORT

Map: 43