


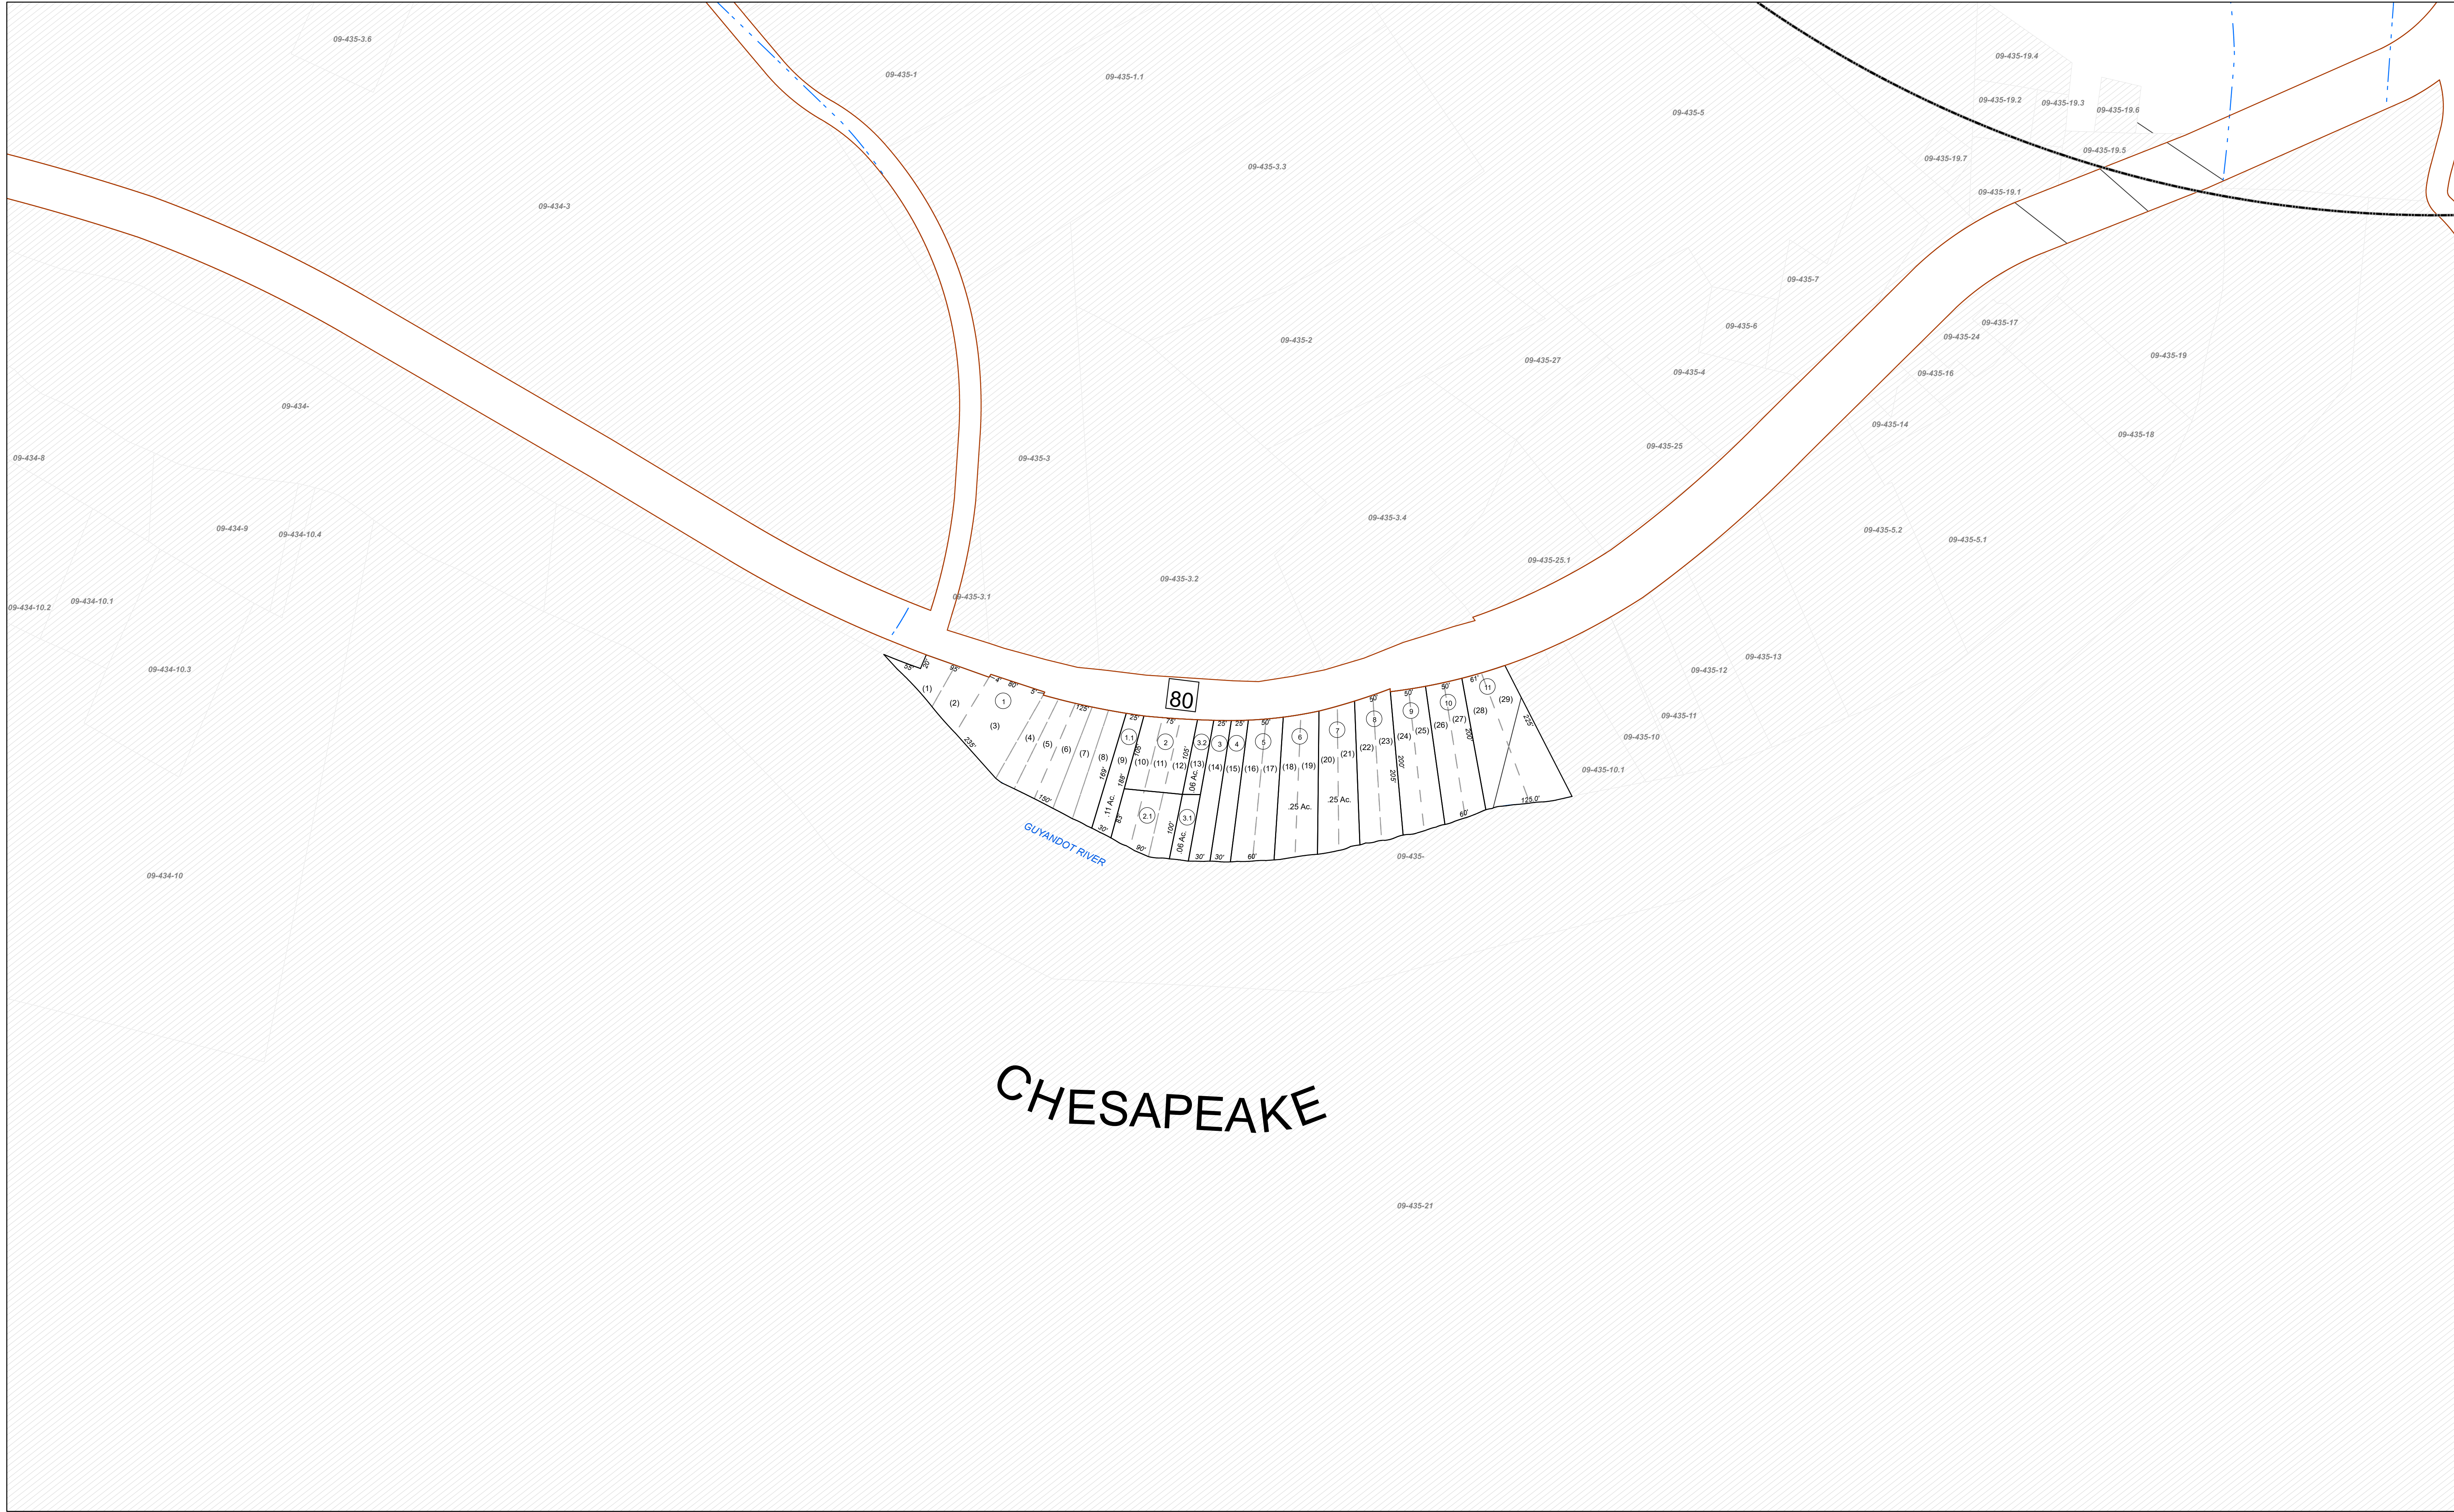


FOR TAX PURPOSES ONLY

Prepared By:  
**Ramona Mahon**  
Mingo County Assessor

| Legend            |                   |               |      |
|-------------------|-------------------|---------------|------|
| Property Line     | Original Lot Line | Lot Number    | (15) |
| Road Right of Way | Corporation Line  | Parcel Number | (99) |
| District Line     | Water             | Railroad      |      |
| County Line       |                   |               |      |

|                                           |   |                   |    |  |    |  |
|-------------------------------------------|---|-------------------|----|--|----|--|
| R<br>e<br>v<br>i<br>s<br>i<br>o<br>n<br>s | 1 | Revised 1/1/18    | 9  |  | 17 |  |
|                                           | 2 | Revised 1/31/2022 | 10 |  | 18 |  |
|                                           | 3 | Revised 3/24/2024 | 11 |  | 19 |  |
|                                           | 4 |                   | 12 |  | 20 |  |
|                                           | 5 |                   | 13 |  | 21 |  |
|                                           | 6 |                   | 14 |  | 22 |  |
|                                           | 7 |                   | 15 |  | 23 |  |
|                                           | 8 |                   | 16 |  | 24 |  |

**STATE OF WEST VIRGINIA**  
**COUNTY OF MINGO**  
Office of Assessor

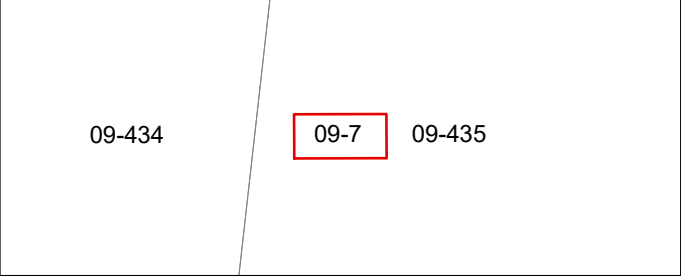

**STAFFORD**  
Map: 7  
Date, Aerial Photography: 2003  
Date, Map: 3/26/2024  
Scale: 1" = 100'