


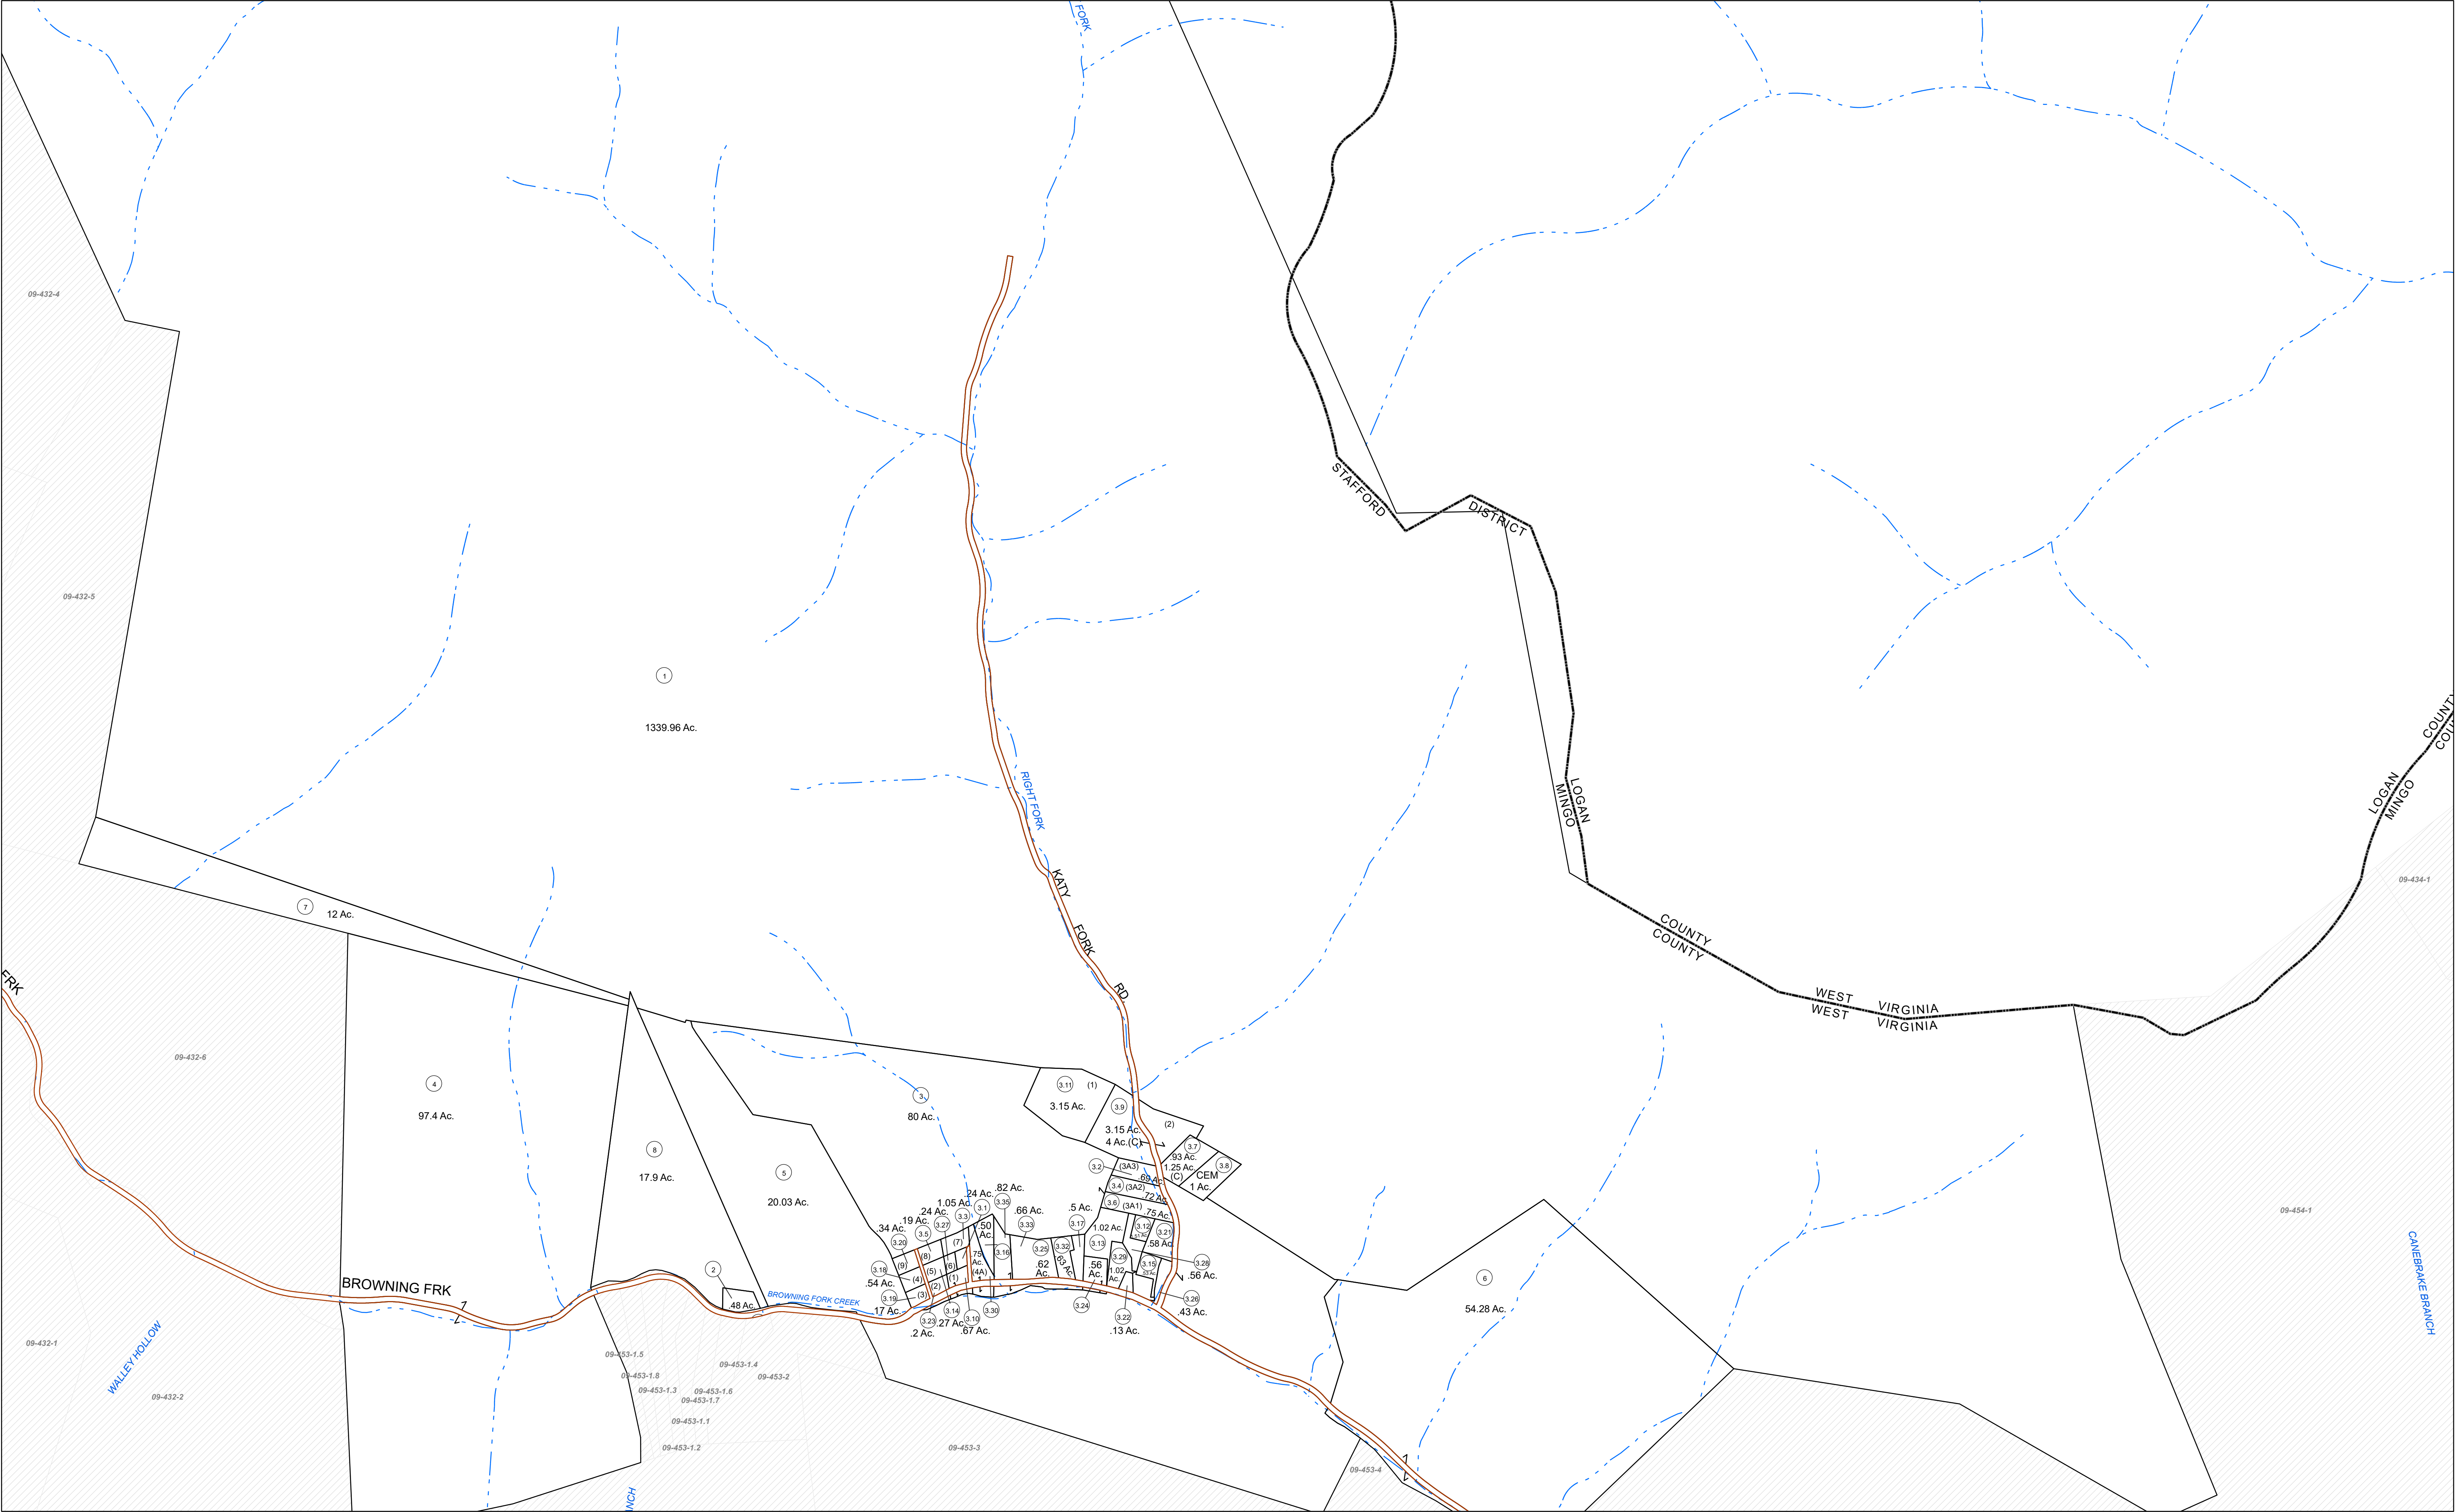

FOR TAX PURPOSES ONLY

Prepared By:
Ramona Mahon
Mingo County Assessor

Legend	
Property Line	Original Lot Line
Road Right of Way	Lot Number
Corporation Line	Parcel Number
District Line	Water
County Line	Railroad

R	1	Revised 1/1/18	9		17
e	2	Revised 1/31/2022	10		18
v	3	Revised 3/24/2024	11		19
i	4		12		20
s	5		13		21
i	6		14		22
n	7		15		23
s	8		16		24

STATE OF WEST VIRGINIA
COUNTY OF MINGO
Office of Assessor

	09-413	09-414
09-432	09-433	09-434
09-452	09-453	09-454



STAFFORD
Map: 433

Date, Aerial Photography: 2003
Date, Map: 3/26/2024
Scale: 1" = 400'