


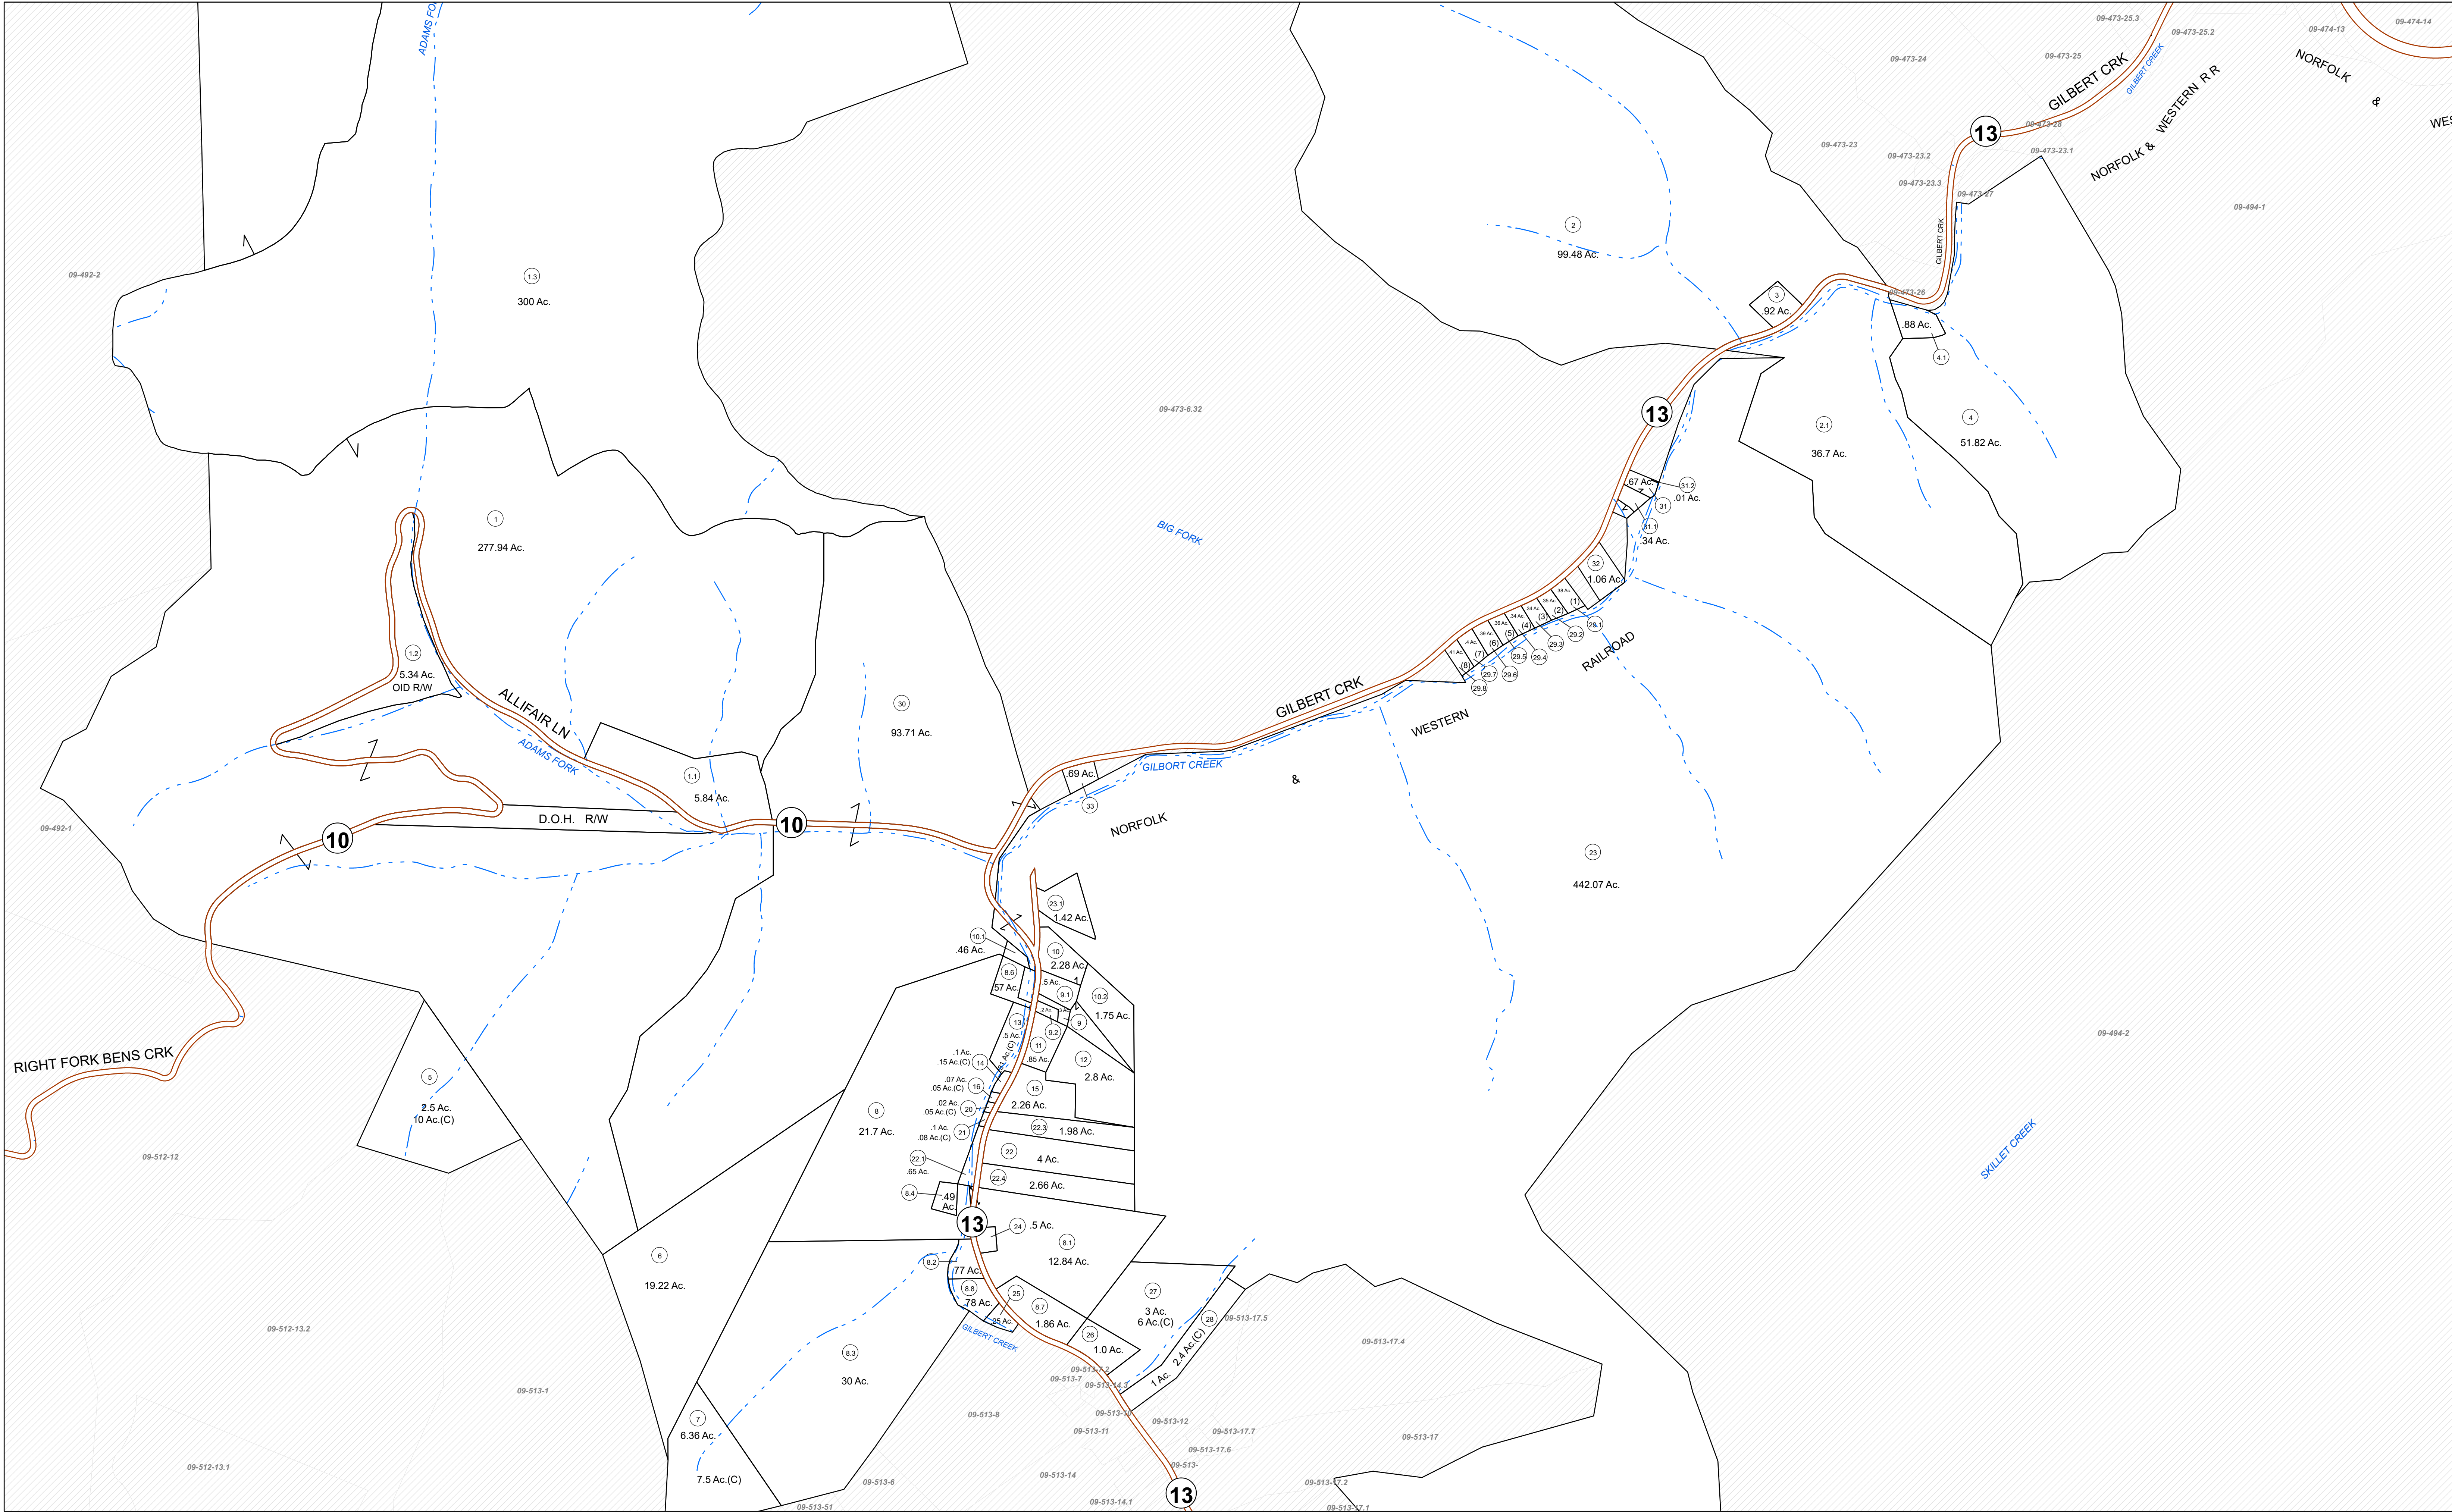

FOR TAX PURPOSES ONLY

Prepared By:
Ramona Mahon
Mingo County Assessor

Legend	
Property Line	Original Lot Line
Road Right of Way	Lot Number (15)
Corporation Line	Parcel Number (99)
District Line	Water
County Line	Railroad

1	Revised 1/1/18	9		17	
2	Revised 1/31/2022	10		18	
3	Revised 3/24/2024	11		19	
4		12		20	
5		13		21	
6		14		22	
7		15		23	
8		16		24	

STATE OF WEST VIRGINIA
COUNTY OF MINGO
Office of Assessor

09-472	09-473	09-474
09-492	09-493	09-494
09-512	09-513	09-514



STAFFORD
Map: 493

Date, Aerial Photography: 2003
Date, Map: 3/26/2024
Scale: 1" = 400'