


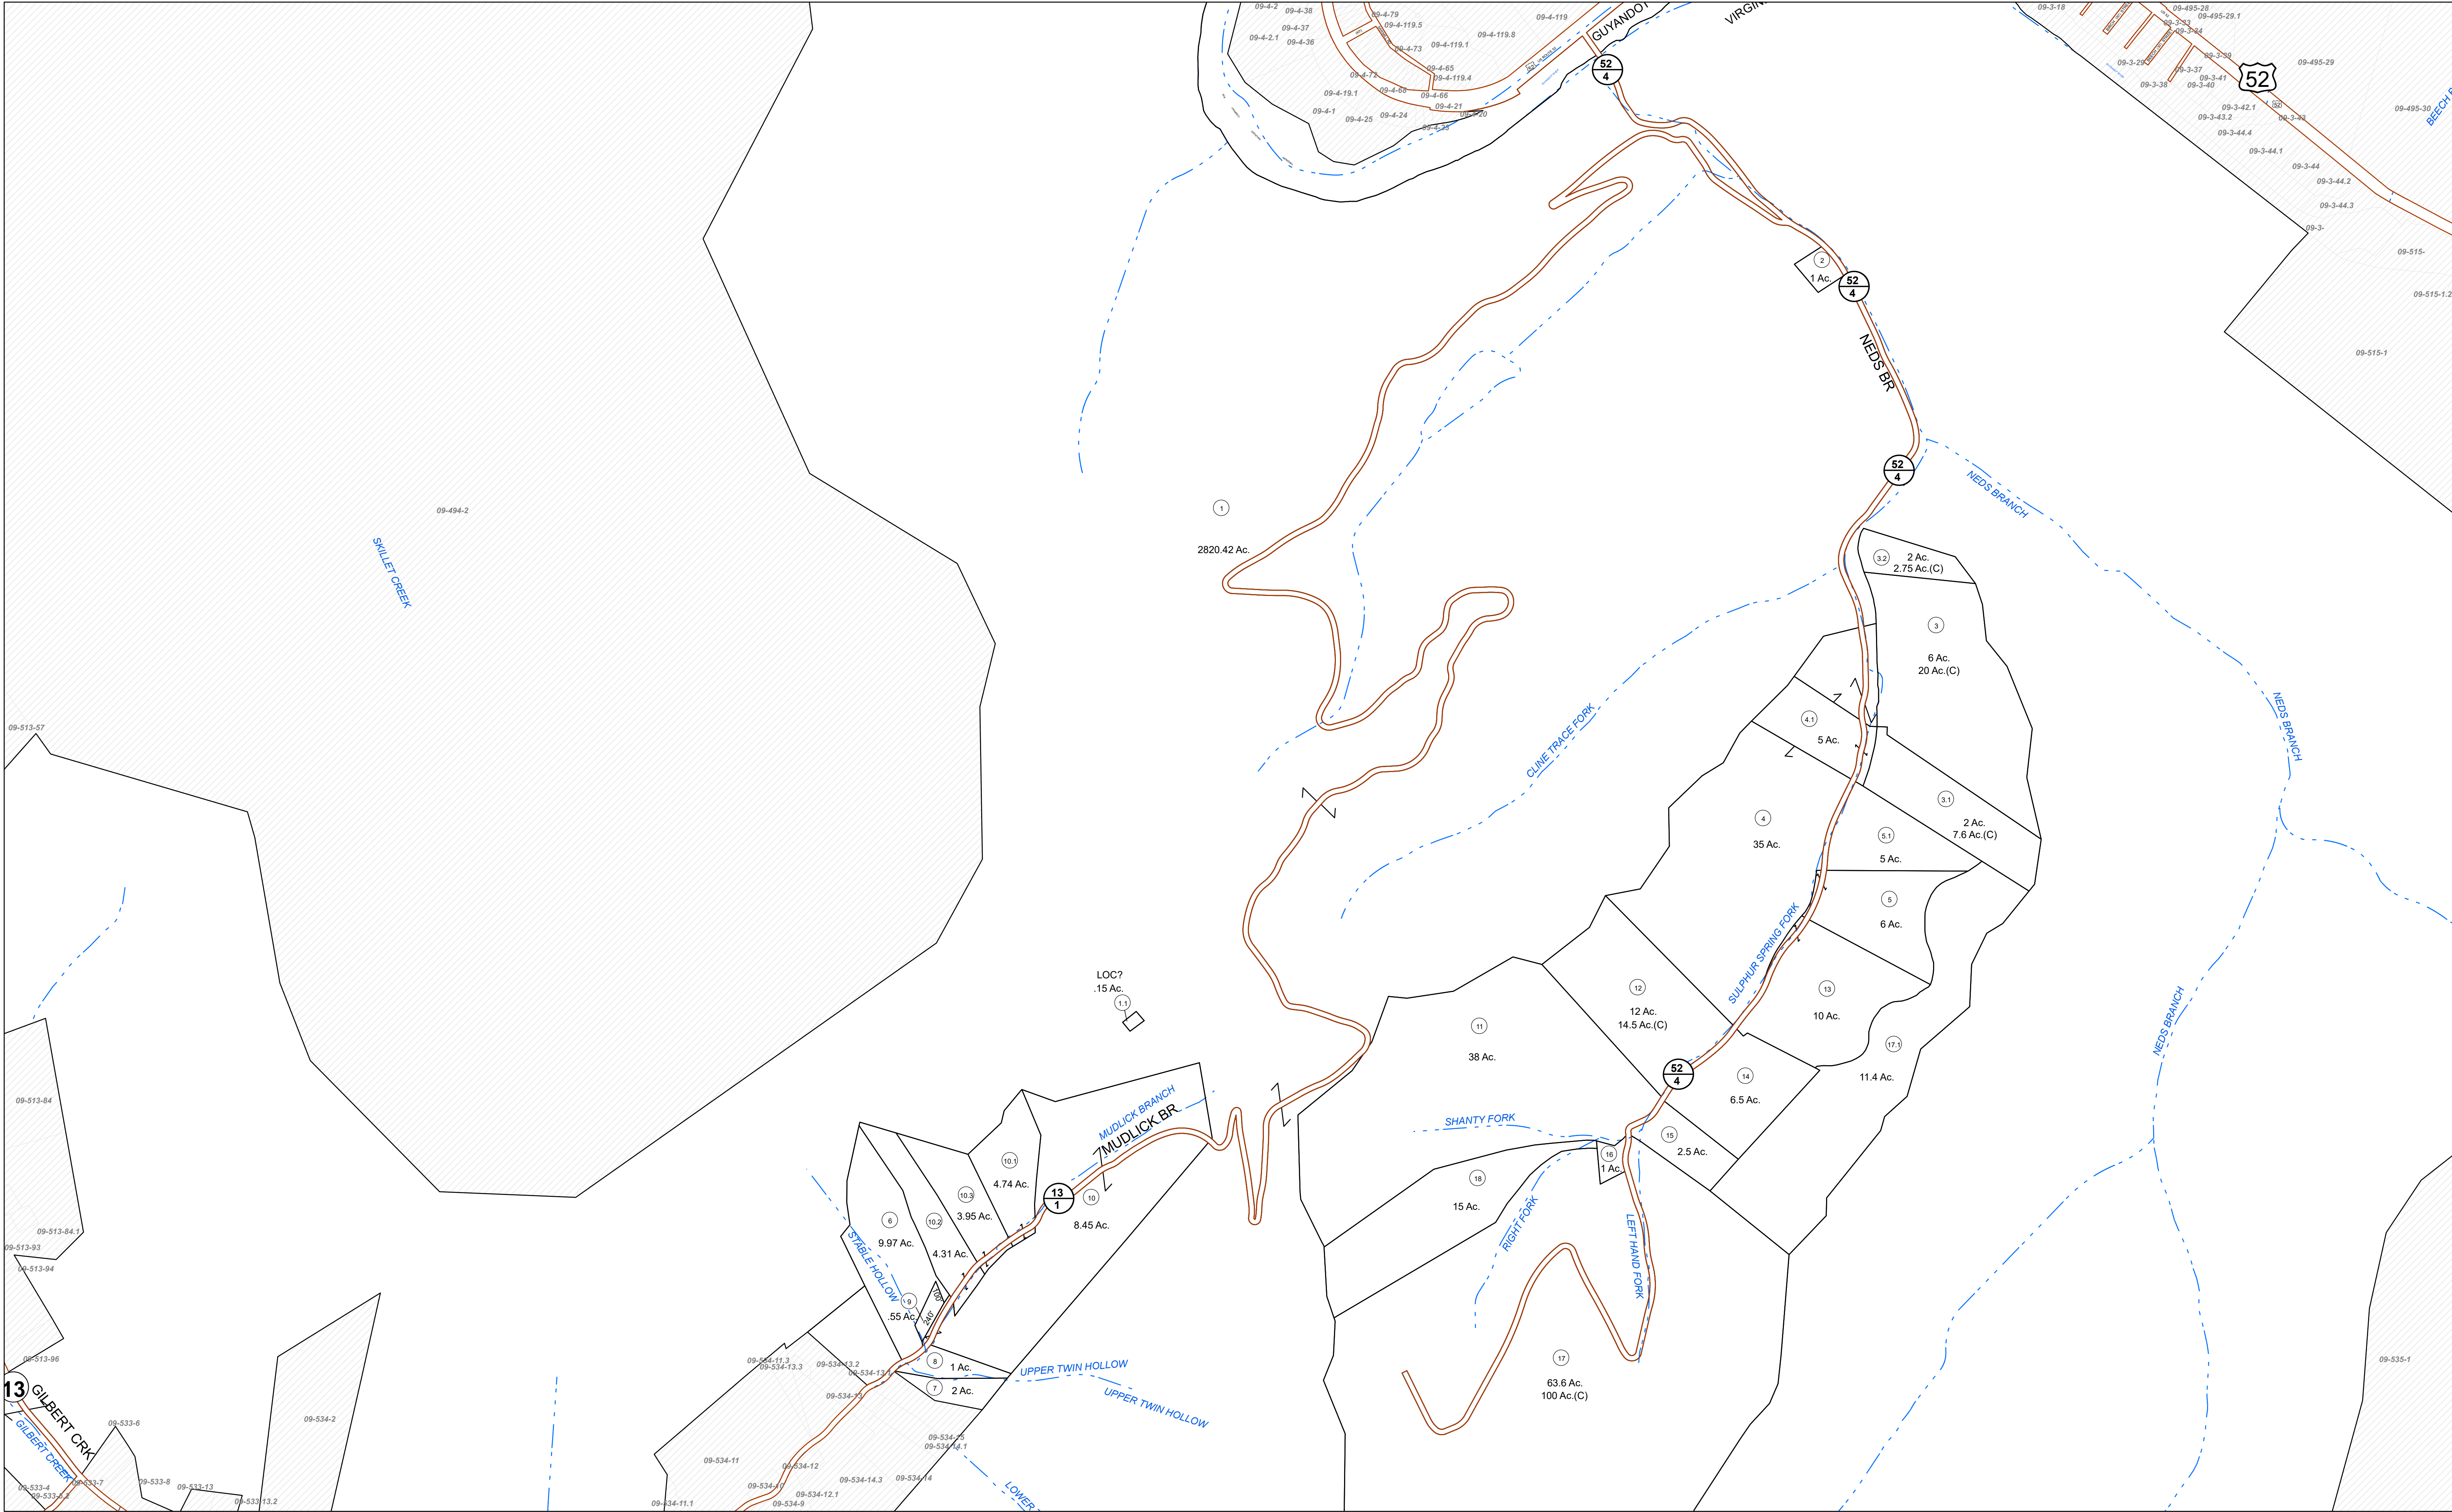

FOR TAX PURPOSES ONLY

Prepared By:
Ramona Mahon
Mingo County Assessor

Legend	
Property Line	Original Lot Line
Road Right of Way	Lot Number
Corporation Line	(15)
District Line	Parcel Number
County Line	Water
	Railroad

R o v i s i o n s	1	Revised 1/1/18	9		17
	2	Revised 1/31/2022	10		18
	3	Revised 3/24/2024	11		19
	4		12		20
	5		13		21
	6		14		22
	7		15		23
	8		16		24

STATE OF WEST VIRGINIA
COUNTY OF MINGO
Office of Assessor

09-493	09-494	09-495
09-513	09-514	09-515
09-533	09-534	09-535



STAFFORD
Map: 514
Date, Aerial Photography: 2003
Date, Map: 3/26/2024
Scale: 1" = 400'