


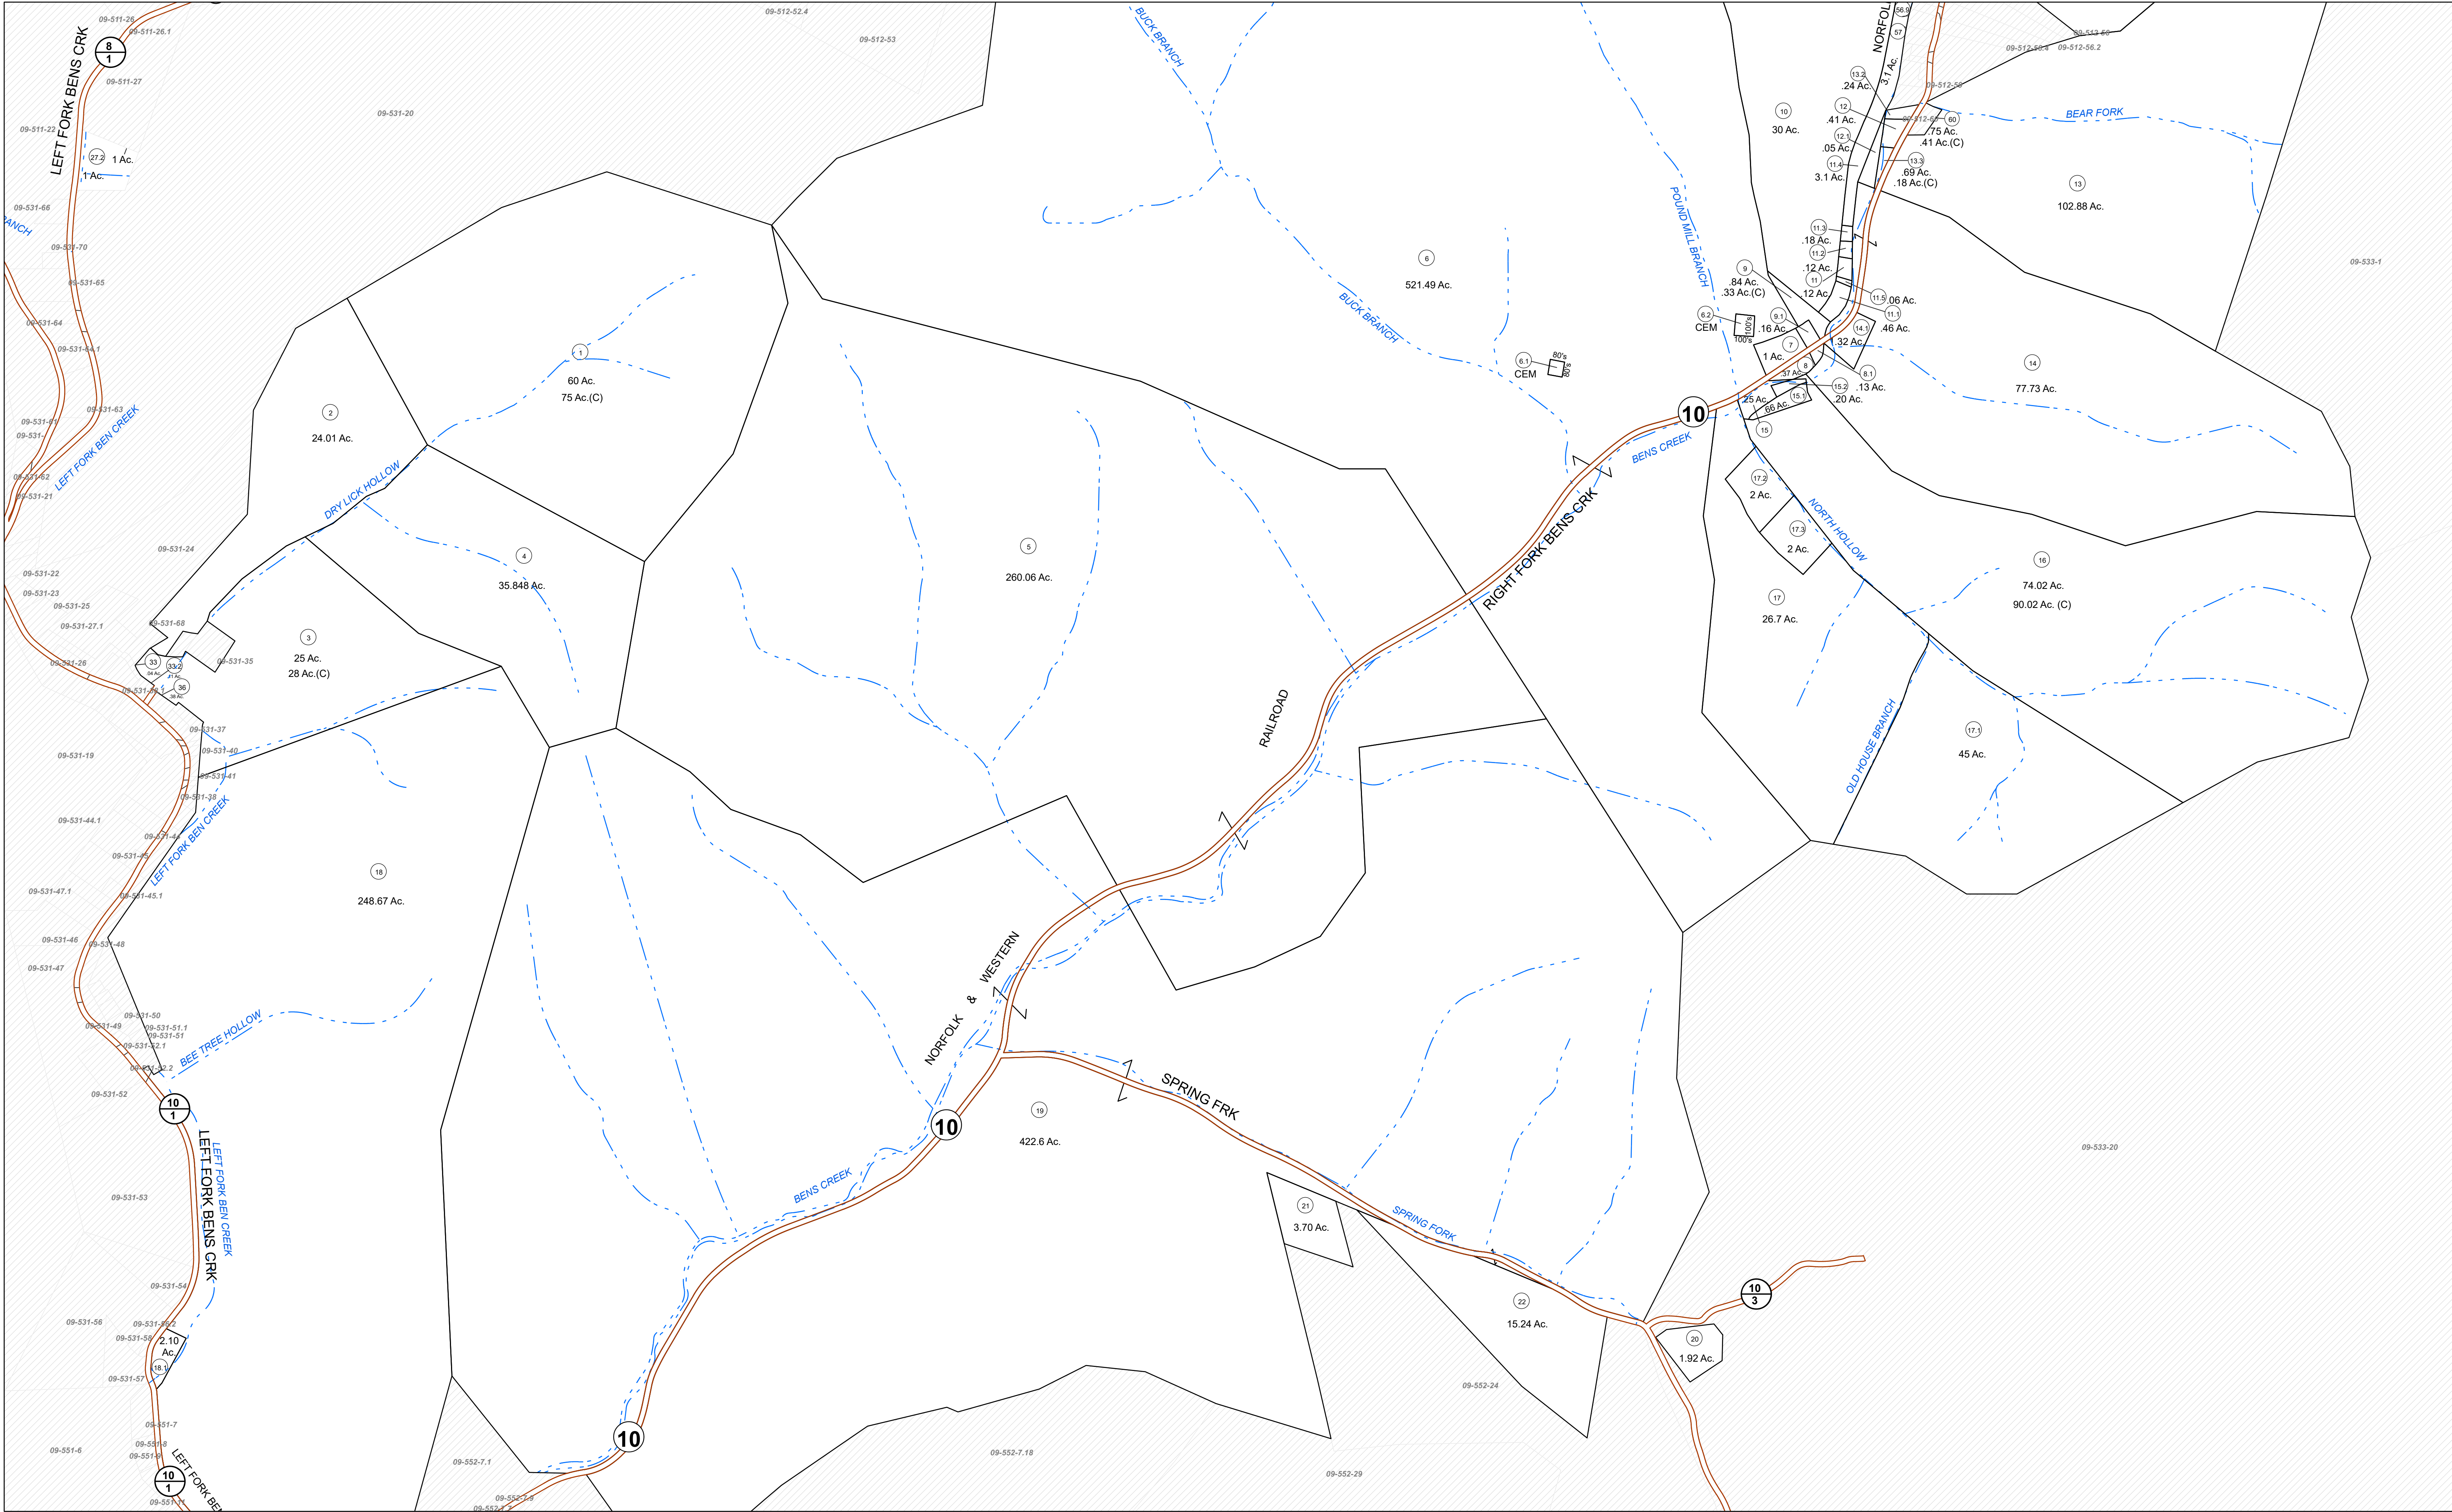

FOR TAX PURPOSES ONLY

Prepared By:
Ramona Mahon
Mingo County Assessor

Legend			
Property Line	Original Lot Line	Lot Number	(15)
Road Right of Way	Parcel Number	Water	(99)
Corporation Line		Railroad	
District Line			
County Line			

R e v i s i o n s	1	Revised 1/1/18	9		17
	2	Revised 1/31/2022	10		18
	3	Revised 3/24/2024	11		19
	4		12		20
	5		13		21
	6		14		22
	7		15		23
	8		16		24

STATE OF WEST VIRGINIA
COUNTY OF MINGO
Office of Assessor

09-511	09-512	09-513
09-531	09-532	09-533
09-551	09-552	09-553



STAFFORD
Map: 532
Date, Aerial Photography: 2003
Date, Map: 3/26/2024
Scale: 1" = 400'