


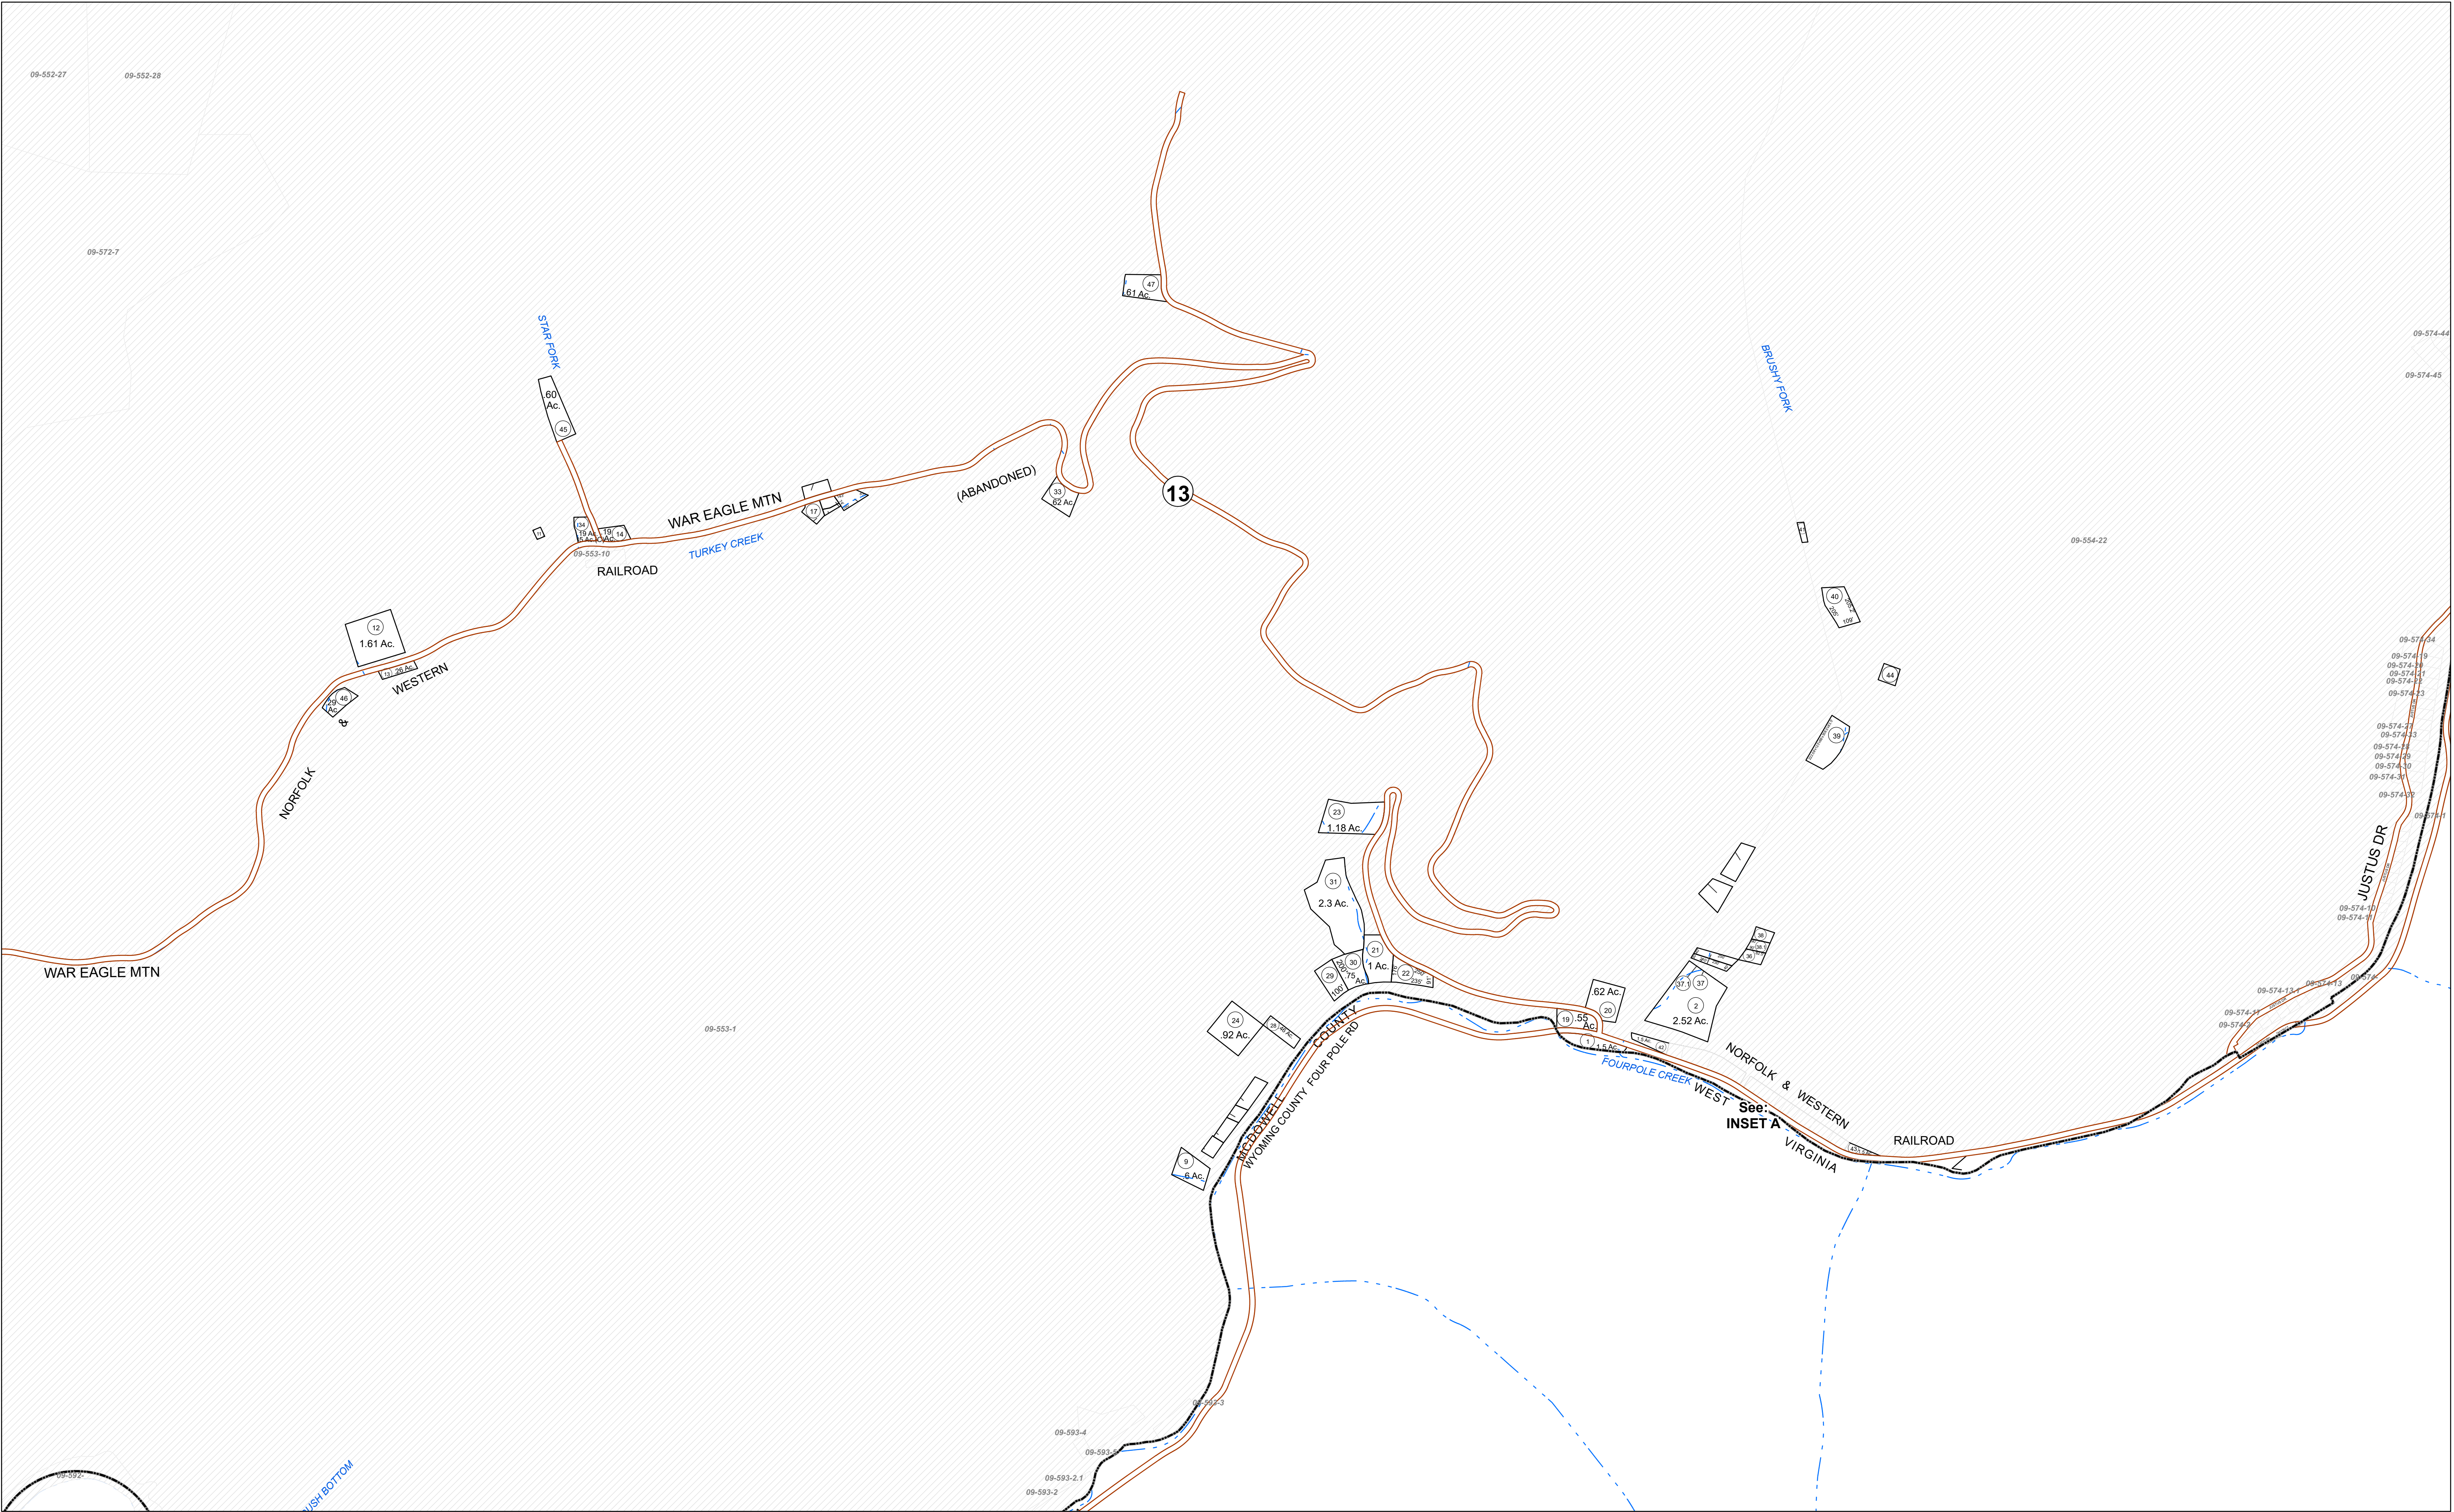

FOR TAX PURPOSES ONLY

Prepared By:
Ramona Mahon
Mingo County Assessor

Legend	
Property Line	Original Lot Line
Road Right of Way	Lot Number
Corporation Line	Parcel Number
District Line	Water
County Line	Railroad

1	Revised 1/1/18	9	17
2	Revised 1/31/2022	10	18
3	Revised 3/24/2024	11	19
4		12	20
5		13	21
6		14	22
7		15	23
8		16	24

STATE OF WEST VIRGINIA
COUNTY OF MINGO
Office of Assessor

09-552	09-553	09-554
09-572	09-573	09-574
09-592	09-593	09-594



STAFFORD
Map: 573

Date, Aerial Photography: 2003
Date, Map: 3/26/2024
Scale: 1" = 400'