


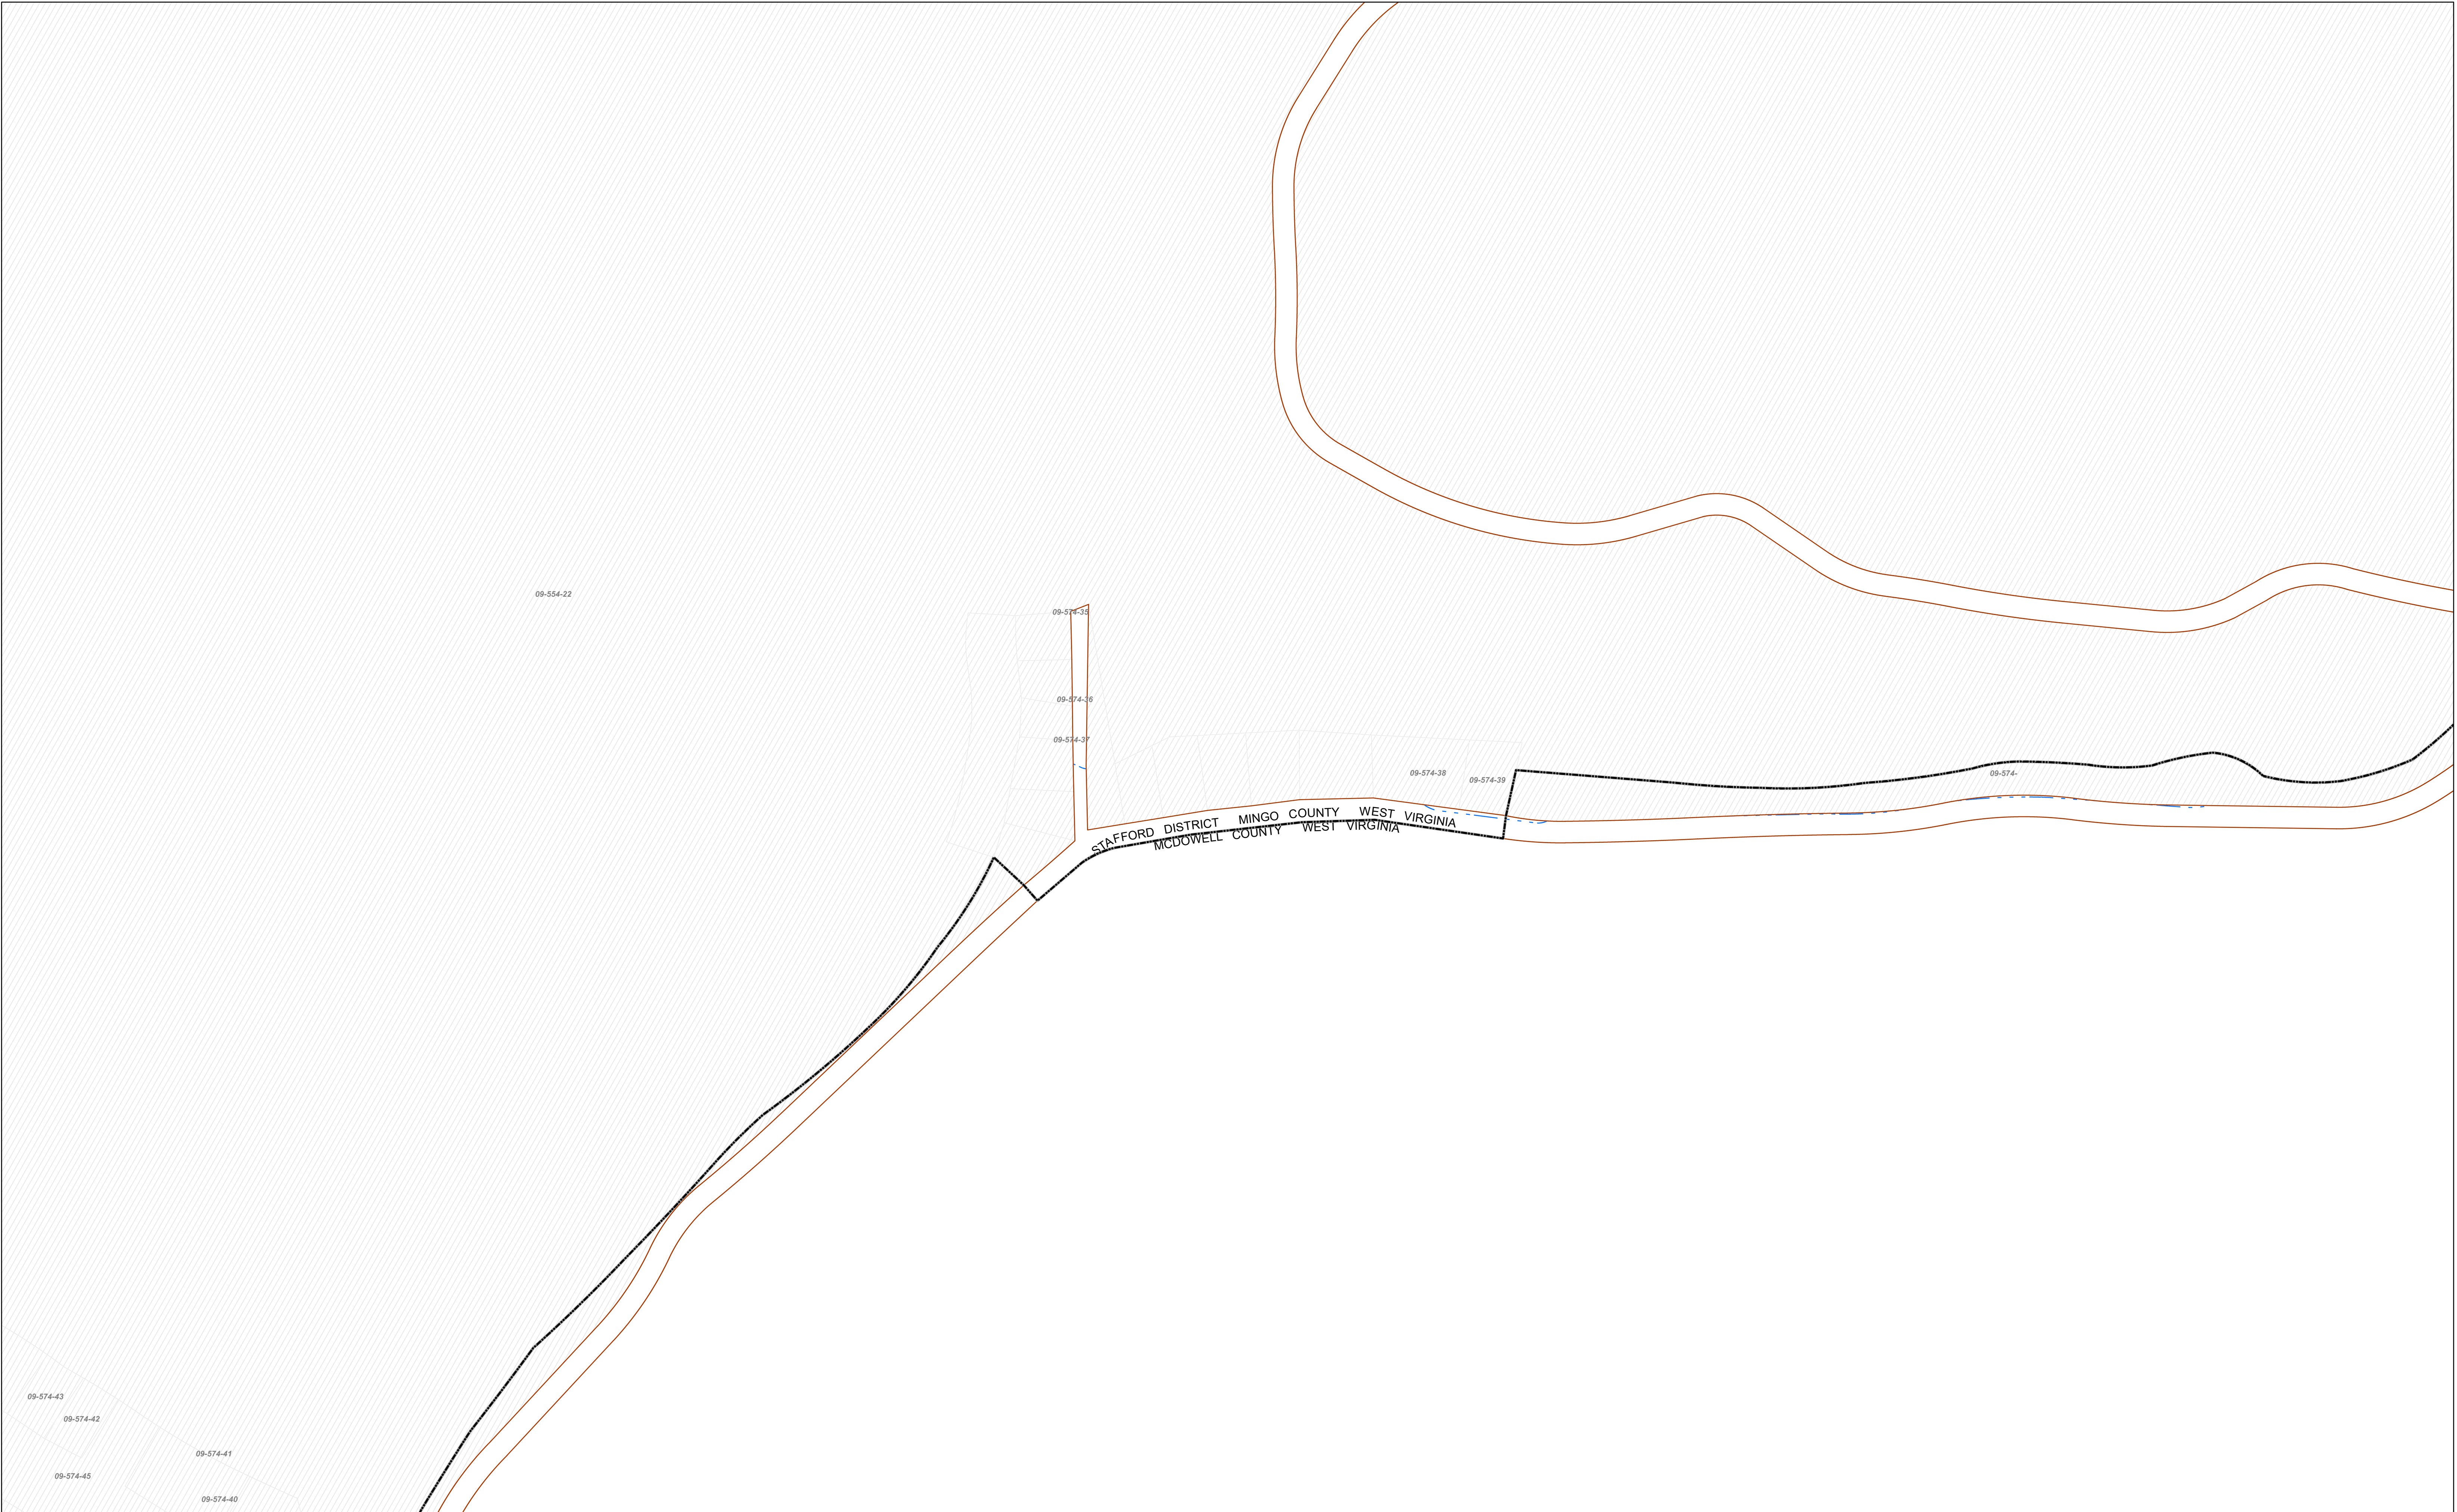


FOR TAX PURPOSES ONLY

Prepared By:
Ramona Mahon
Mingo County Assessor

Legend			
Property Line	—	Original Lot Line	- - - - -
Road Right of Way	—	Lot Number	(15)
Corporation Line	—	Parcel Number	(99)
District Line	—	Water	- - - - -
County Line	—	Railroad	— + — + — + — + —

R e v i s i o n s	1	Revised 1/1/18	9		17	
	2	Revised 1/31/2022	10		18	
	3	Revised 3/24/2024	11		19	
	4		12		20	
	5		13		21	
	6		14		22	
	7		15		23	
	8		16		24	

STATE OF WEST VIRGINIA
COUNTY OF MINGO
Office of Assessor

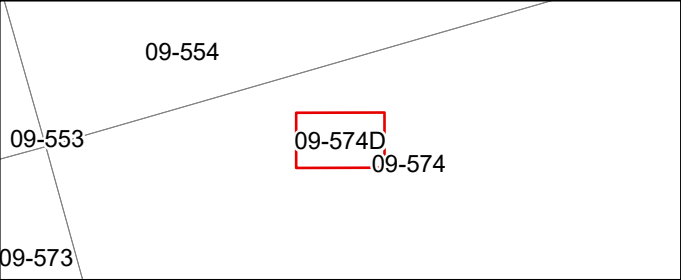

STAFFORD
Map: 574D

Date, Aerial Photography: 2003
Date, Map: 3/26/2024
Scale: 1" = 100'