


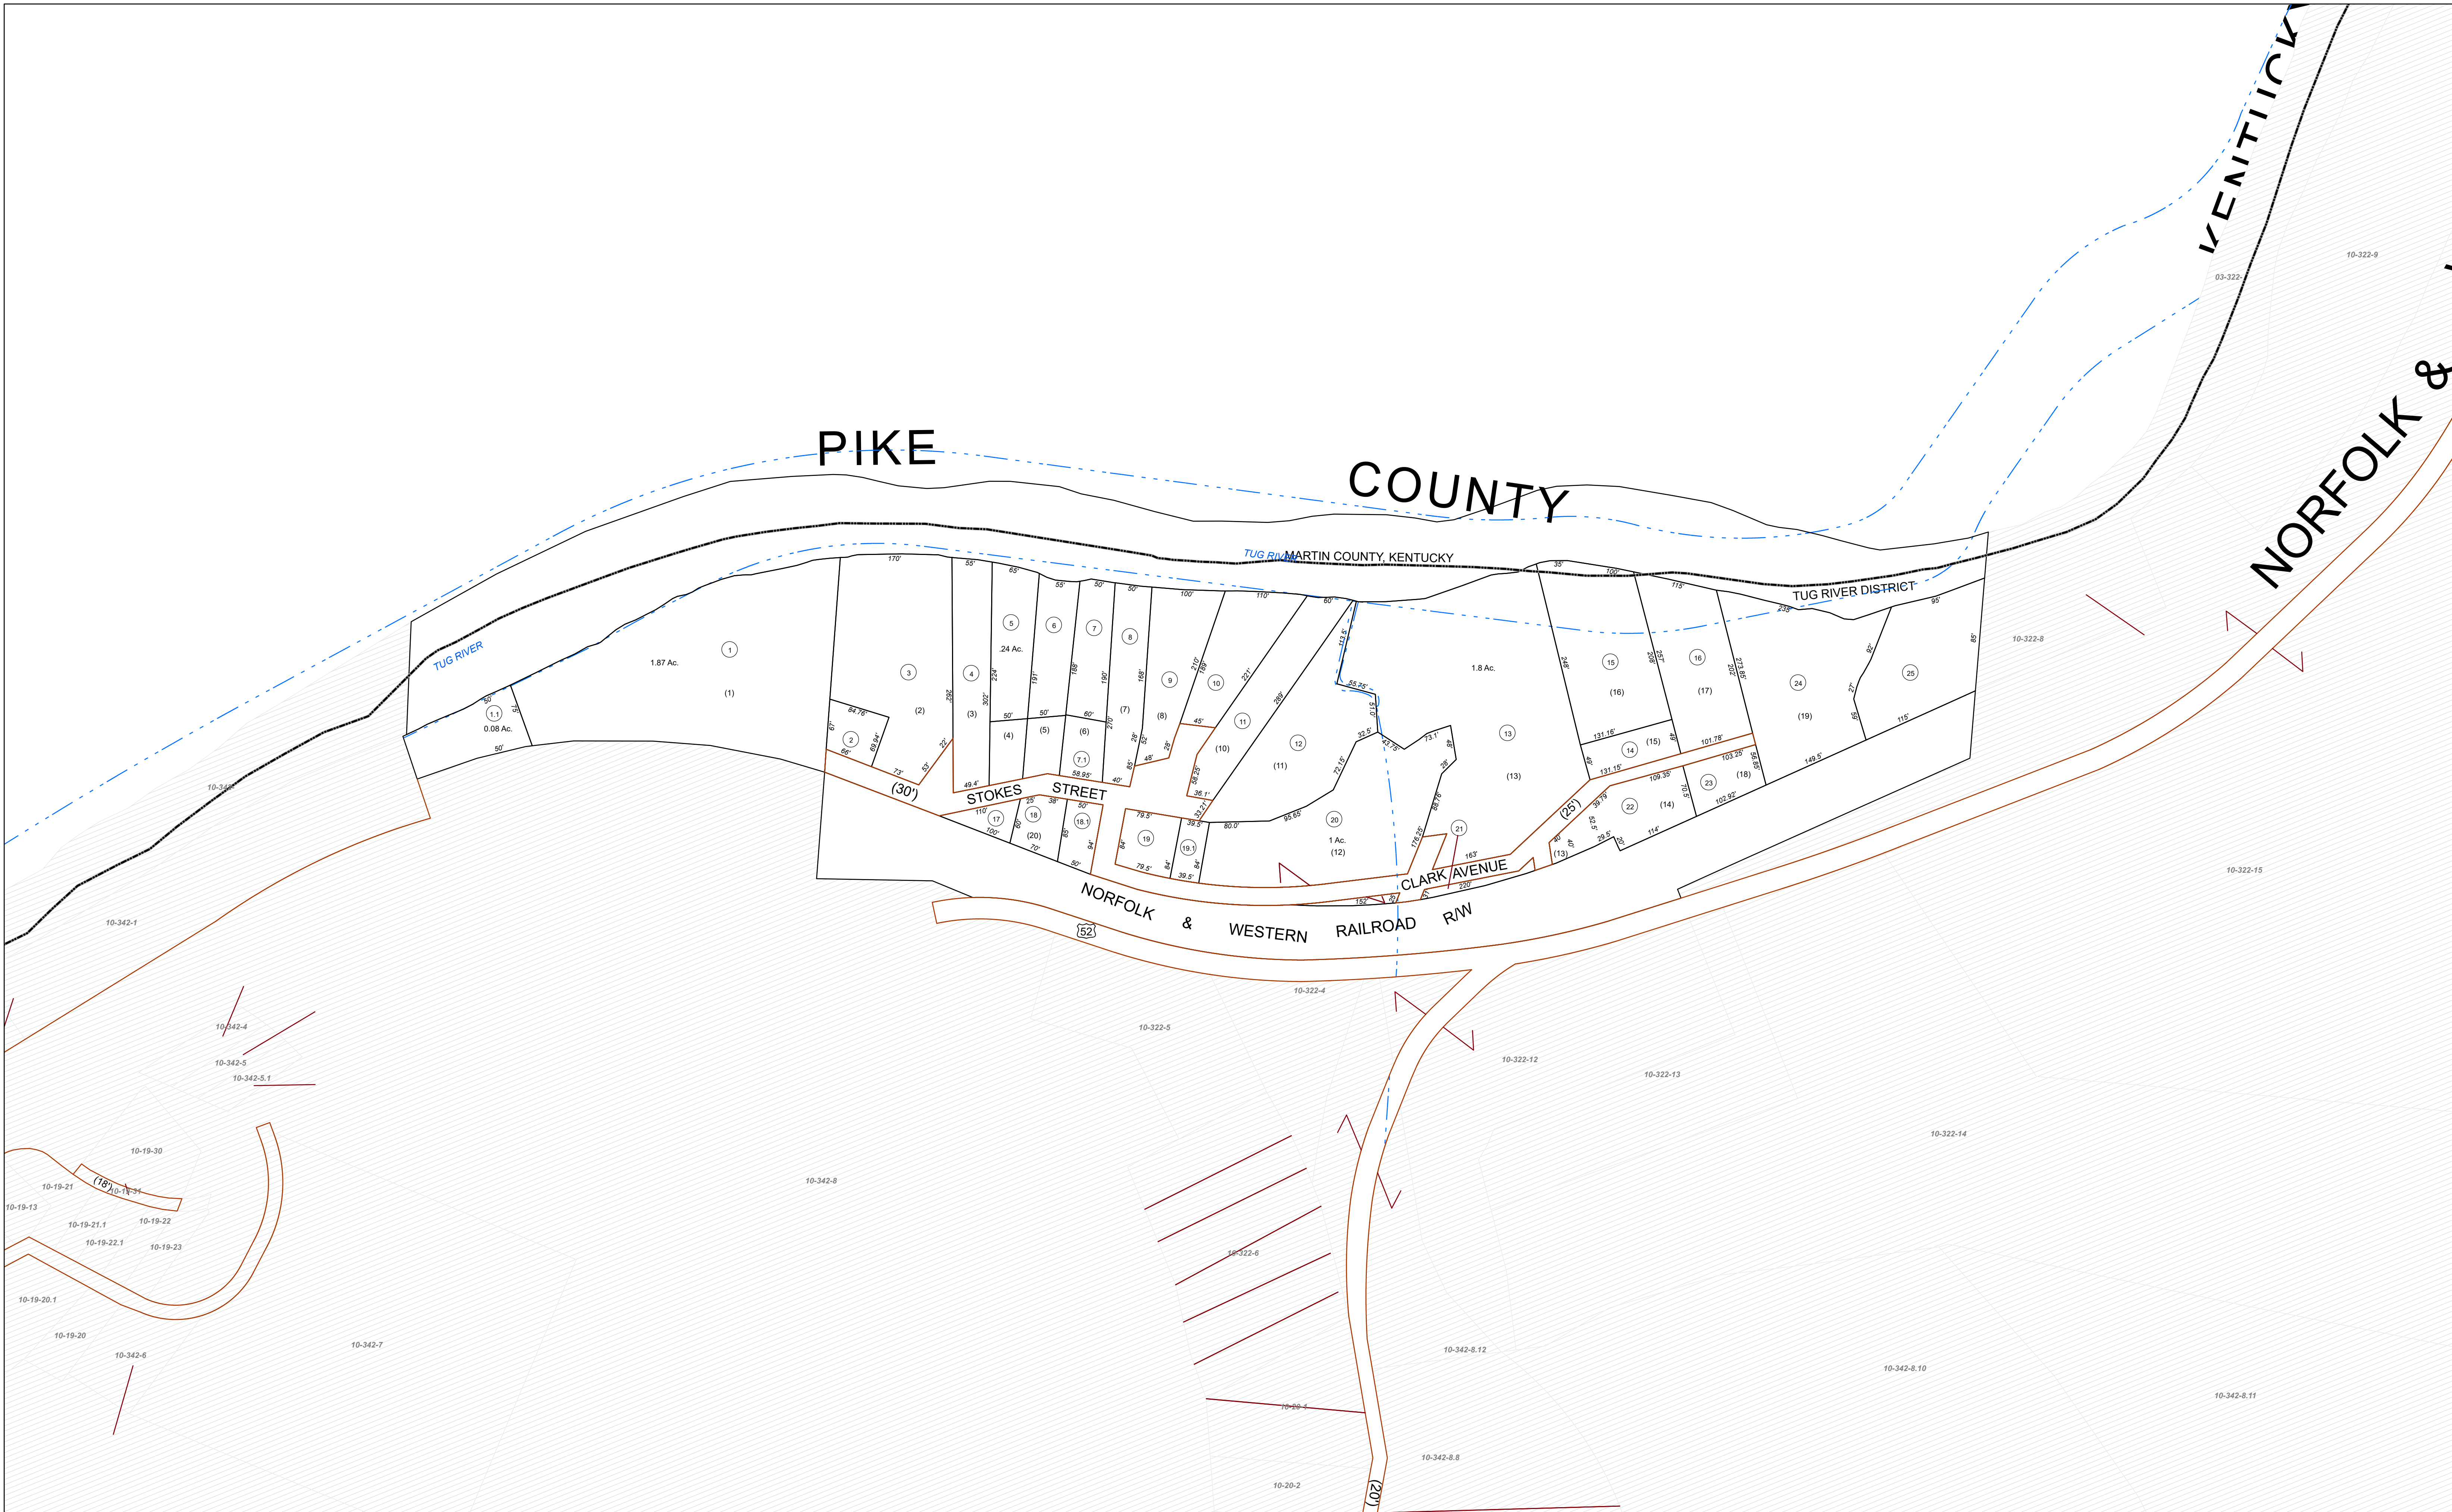


FOR TAX PURPOSES ONLY

Prepared By:
Ramona Mahon
Mingo County Assessor

Legend	
Property Line	Original Lot Line
Road Right of Way	Lot Number
Corporation Line	Parcel Number
District Line	Water
County Line	Railroad

R o v i s i o n s	1	Revised 1/1/18	9		17	
	2	Revised 1/31/2022	10		18	
	3	Revised 3/24/2024	11		19	
	4		12		20	
	5		13		21	
	6		14		22	
	7		15		23	
	8		16		24	

STATE OF WEST VIRGINIA
COUNTY OF MINGO
Office of Assessor

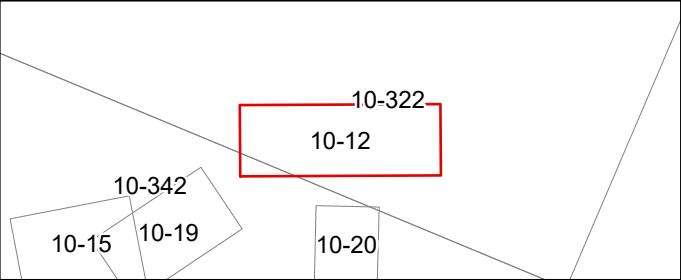

TUG RIVER
Map: 12

Date, Aerial Photography: 2003
Date, Map: 3/26/2024
Scale: 1" = 100'