
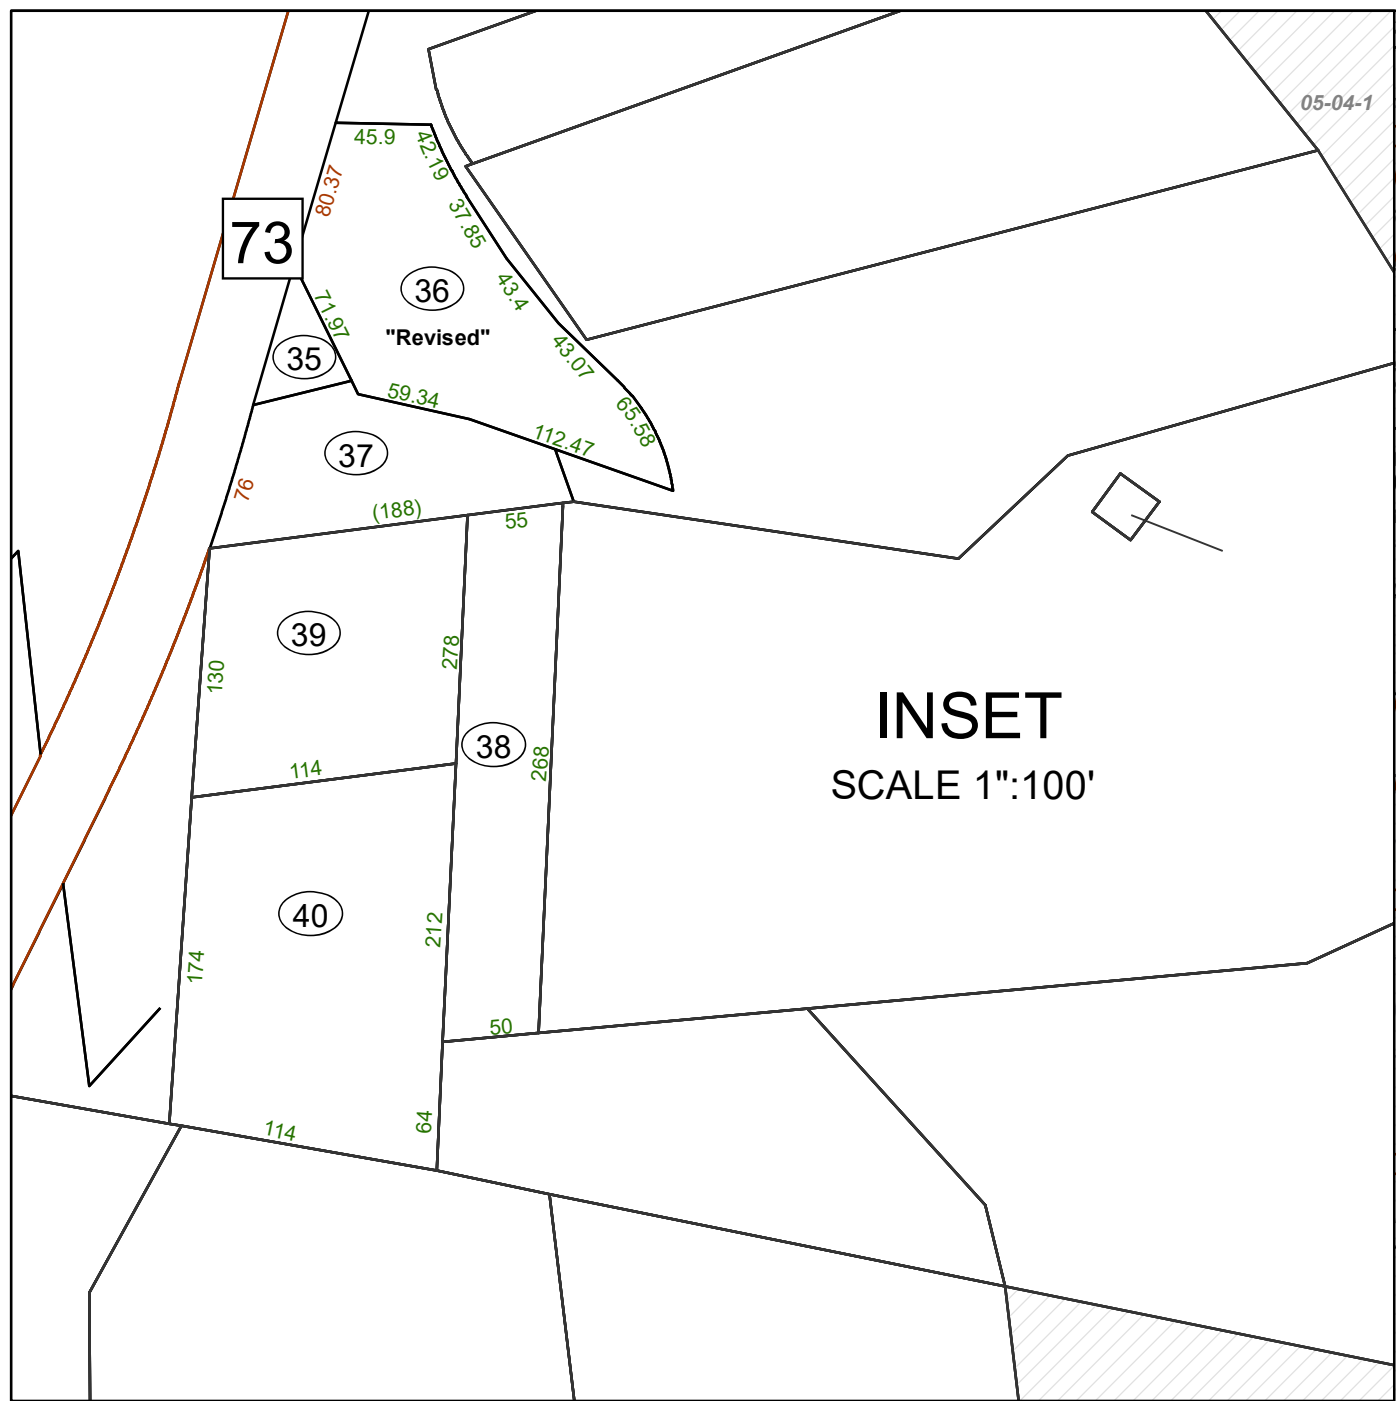


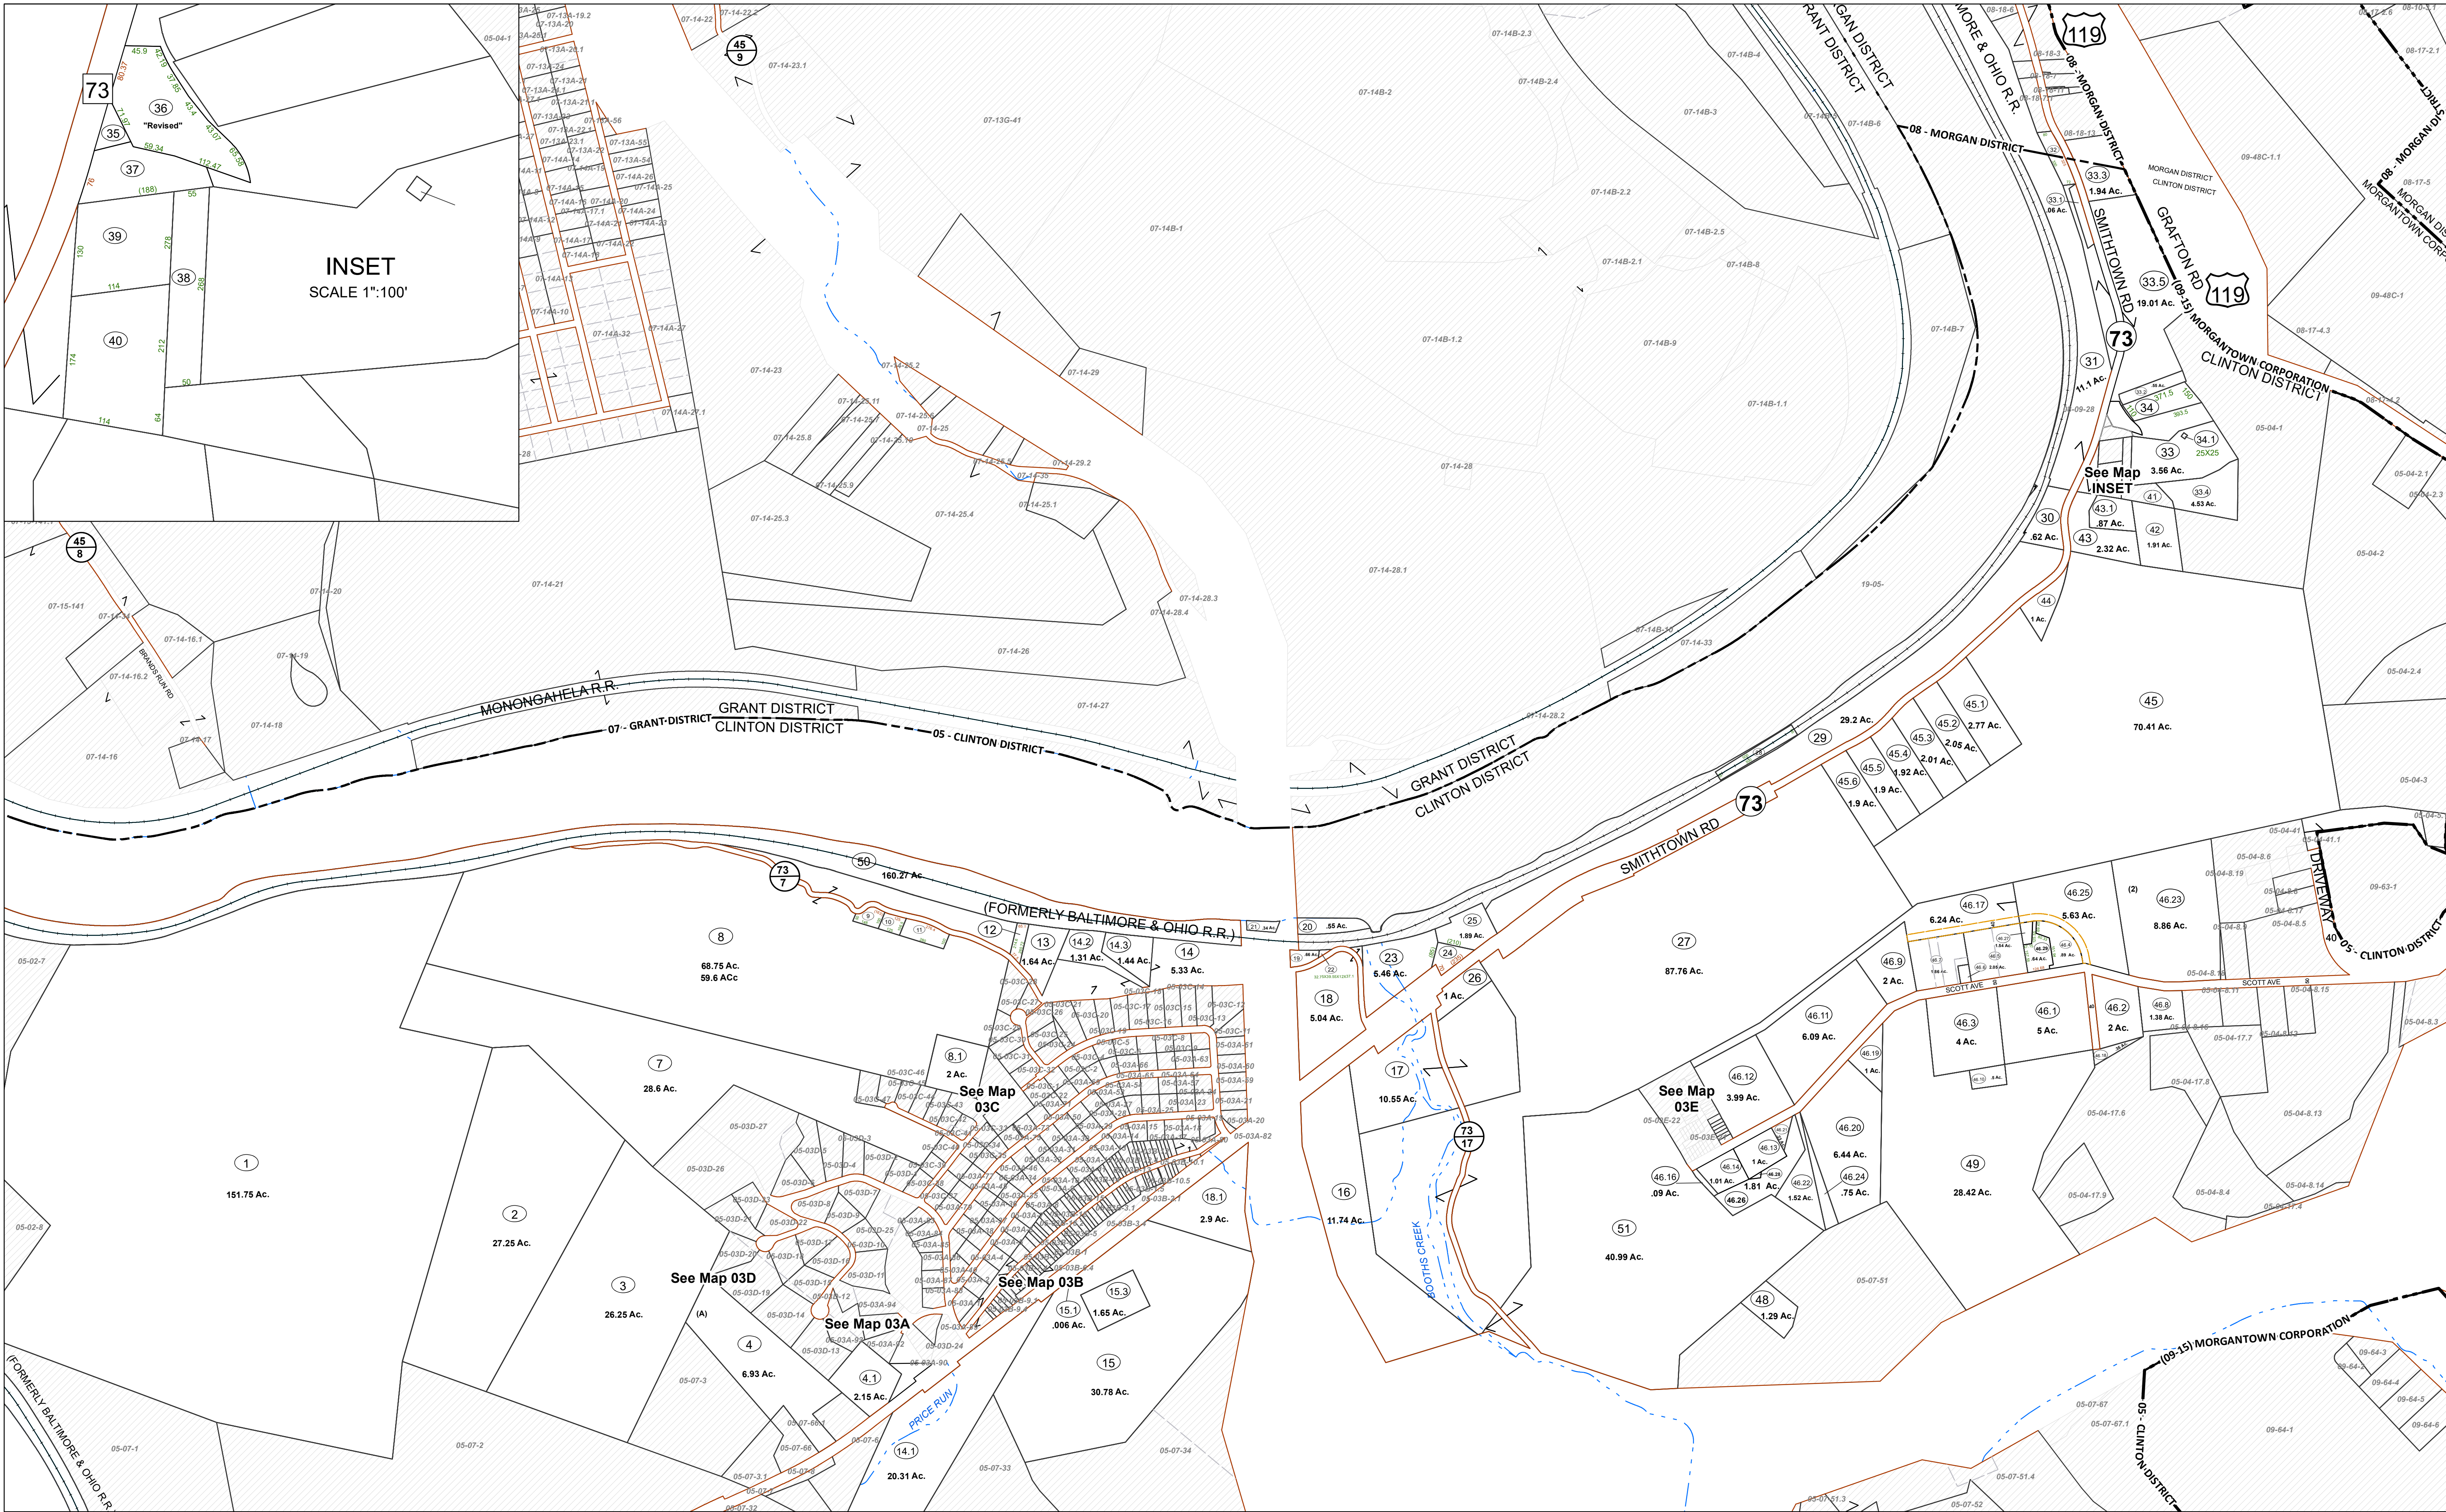

See Map
INSET

See Map
03E

See Map
03C

See Map
03D

See Map
03A

See Map
03B


FOR TAX PURPOSES ONLY

Prepared By:
Mark Musick
Monongalia County Assessor

Legend	
Property Line	Original Lot Line
Road Right of Way	Lot Number (15)
Corporation Line	Parcel Number (99)
District Line	Water
County Line	Railroad

R	1	2	3	4	5	6	7	8	9	10	11	12	13	14	15	16	17
0	1	2	3	4	5	6	7	8	9	10	11	12	13	14	15	16	17
V	1	2	3	4	5	6	7	8	9	10	11	12	13	14	15	16	17
I	1	2	3	4	5	6	7	8	9	10	11	12	13	14	15	16	17
S	1	2	3	4	5	6	7	8	9	10	11	12	13	14	15	16	17
I	1	2	3	4	5	6	7	8	9	10	11	12	13	14	15	16	17
O	1	2	3	4	5	6	7	8	9	10	11	12	13	14	15	16	17
N	1	2	3	4	5	6	7	8	9	10	11	12	13	14	15	16	17
S	1	2	3	4	5	6	7	8	9	10	11	12	13	14	15	16	17

STATE OF WEST VIRGINIA
COUNTY OF MONONGALIA
Office of Assessor

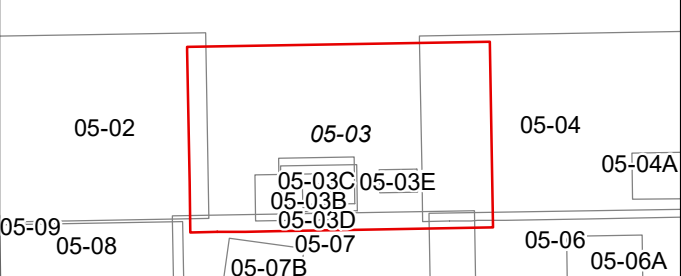

CLINTON DISTRICT
District 05 Map No: 03
Date, Aerial Photography:
Date, Map: 1/25/2024
Scale: 1" = 400'