


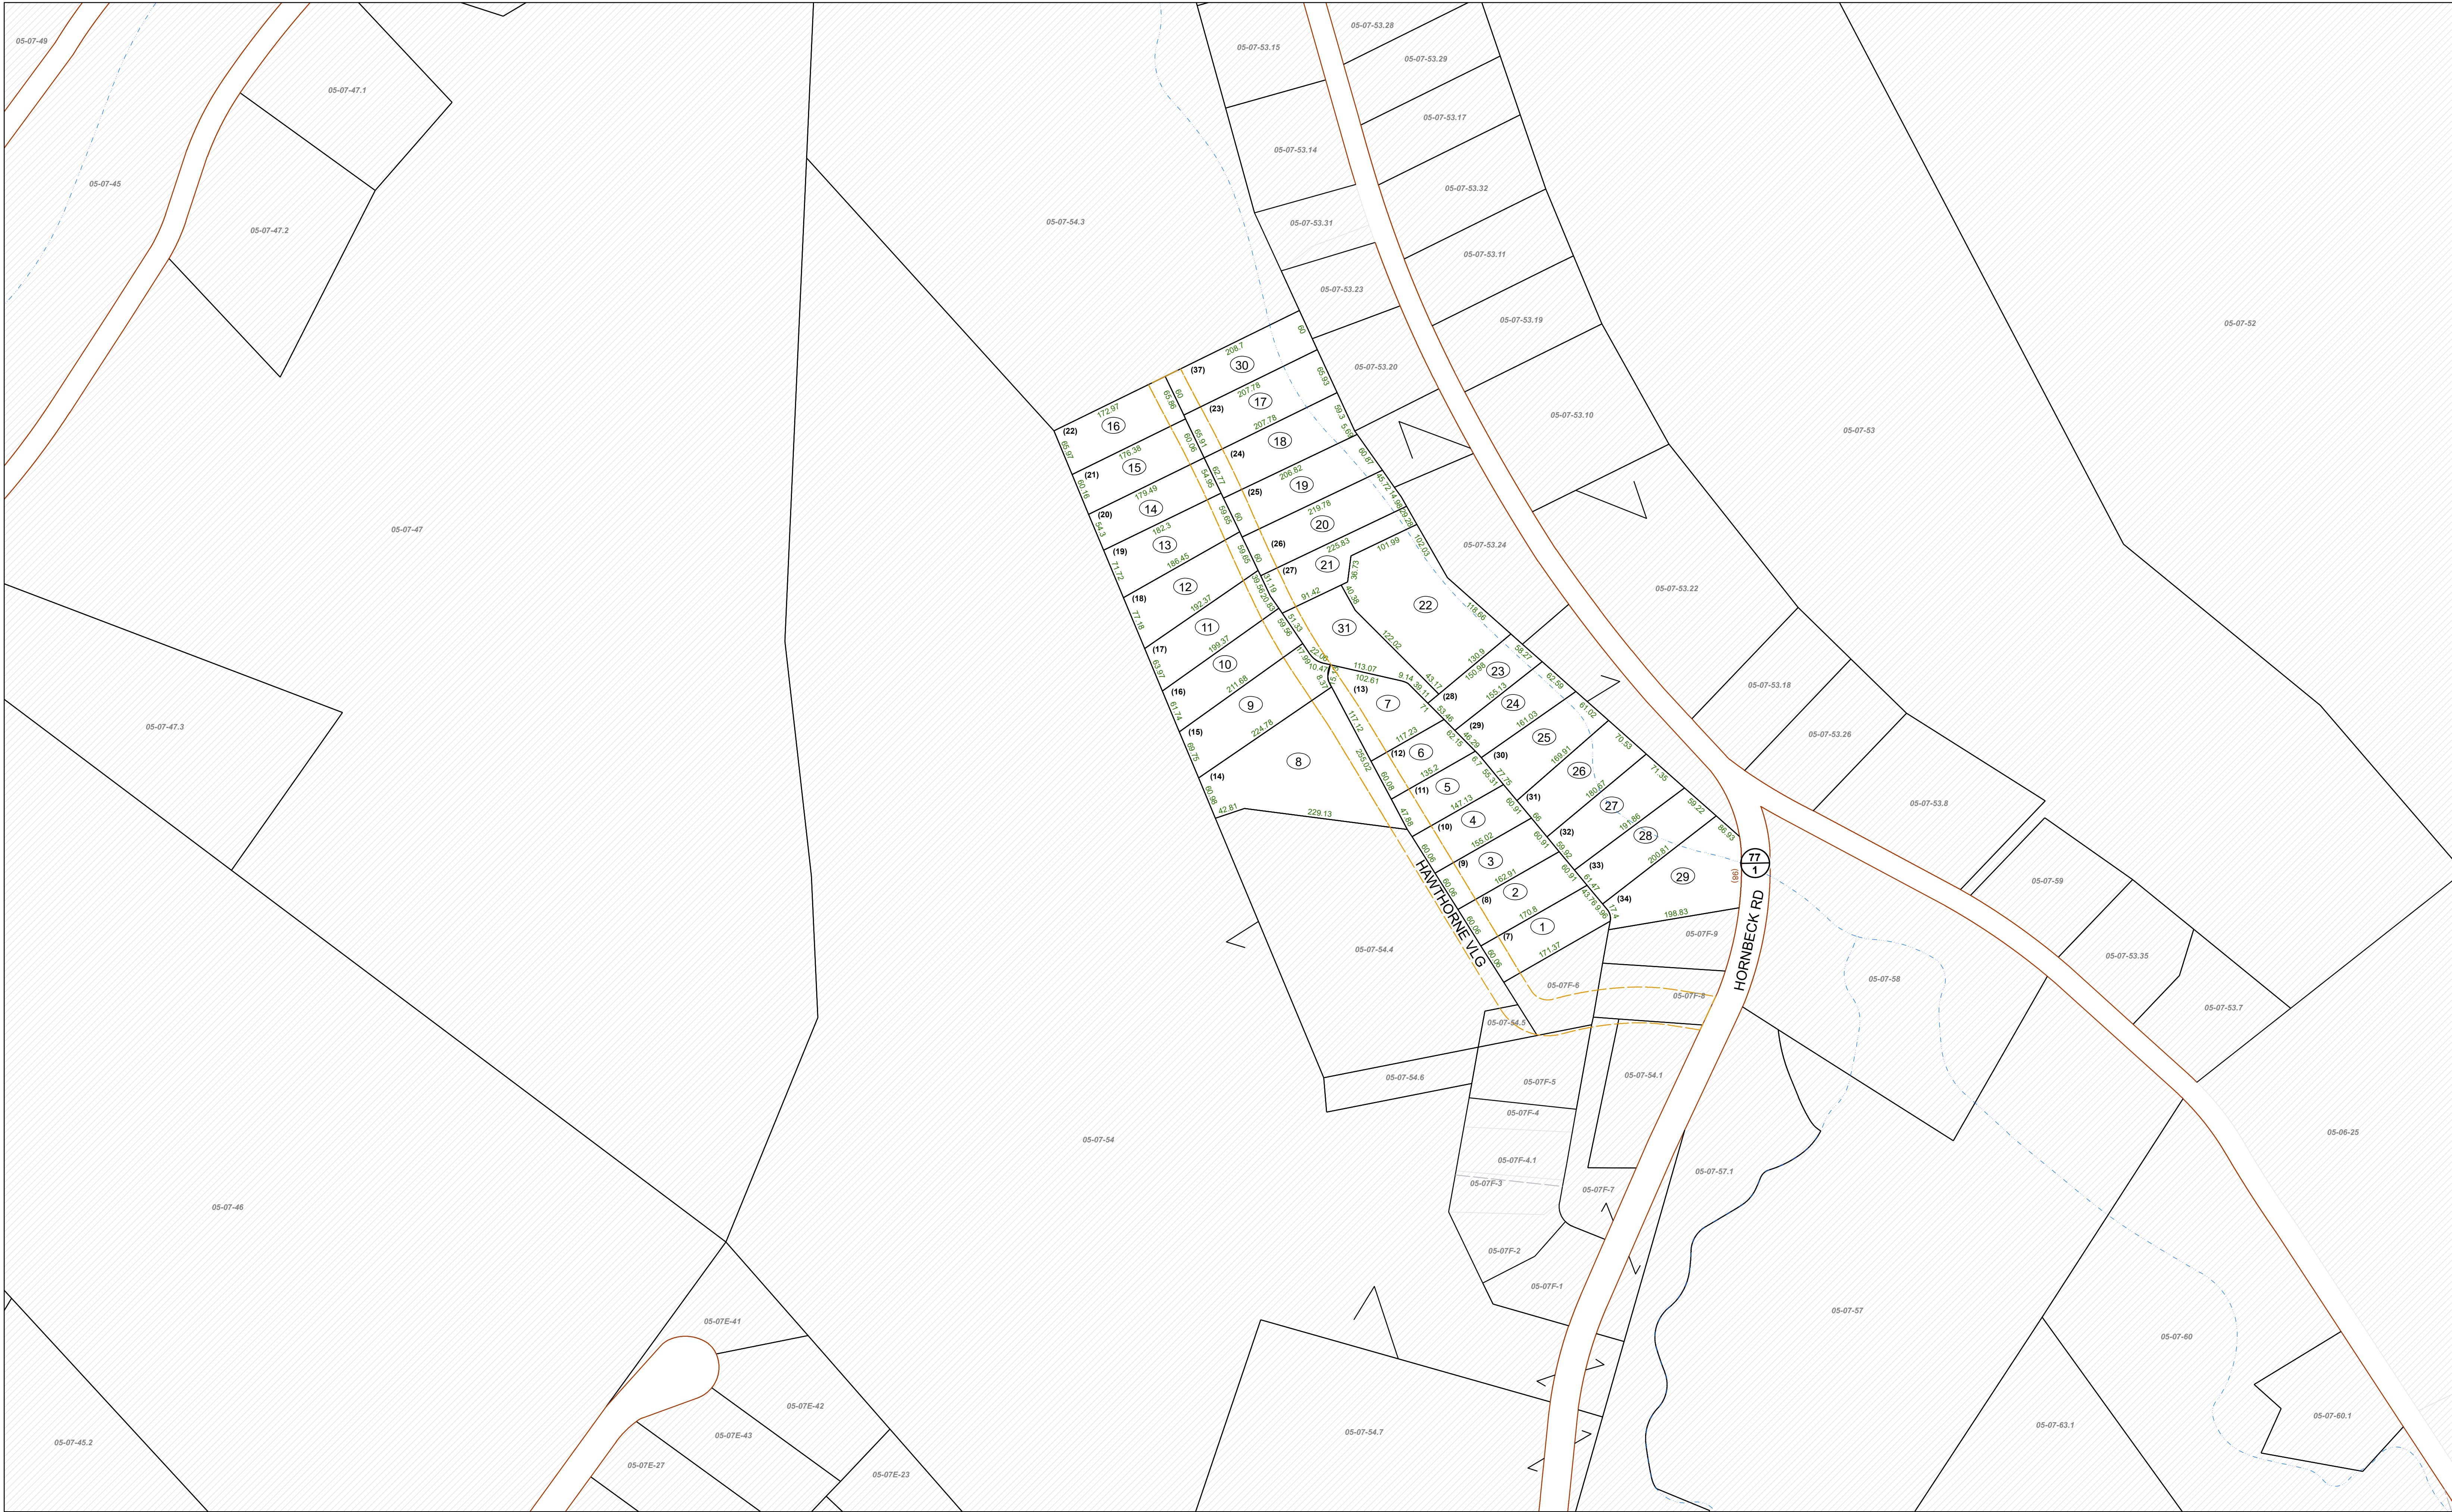


FOR TAX PURPOSES ONLY

Prepared By:
Mark Musick
Monongalia County Assessor

Legend	
Property Line	Original Lot Line
Road Right of Way	Lot Number
Corporation Line	Parcel Number
District Line	Water
County Line	Railroad

R	1	Revised 6/1/15	9		17	
O	2	Mid Rev. 01/2024 JH	10		18	
V	3		11		19	
I	4		12		20	
S	5		13		21	
I	6		14		22	
O	7		15		23	
N	8		16		24	

STATE OF WEST VIRGINIA
COUNTY OF MONONGALIA
Office of Assessor

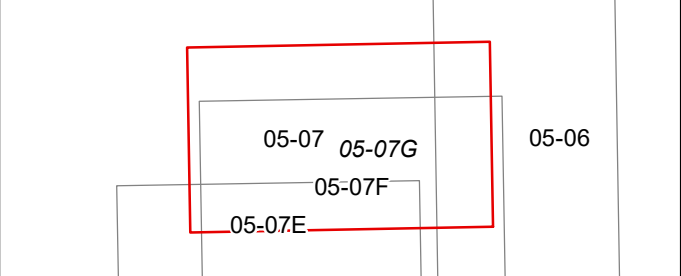

CLINTON DISTRICT
District 05 Map No: 07G

Date, Aerial Photography:
Date, Map: 1/25/2024
Scale: 1" = 100'