


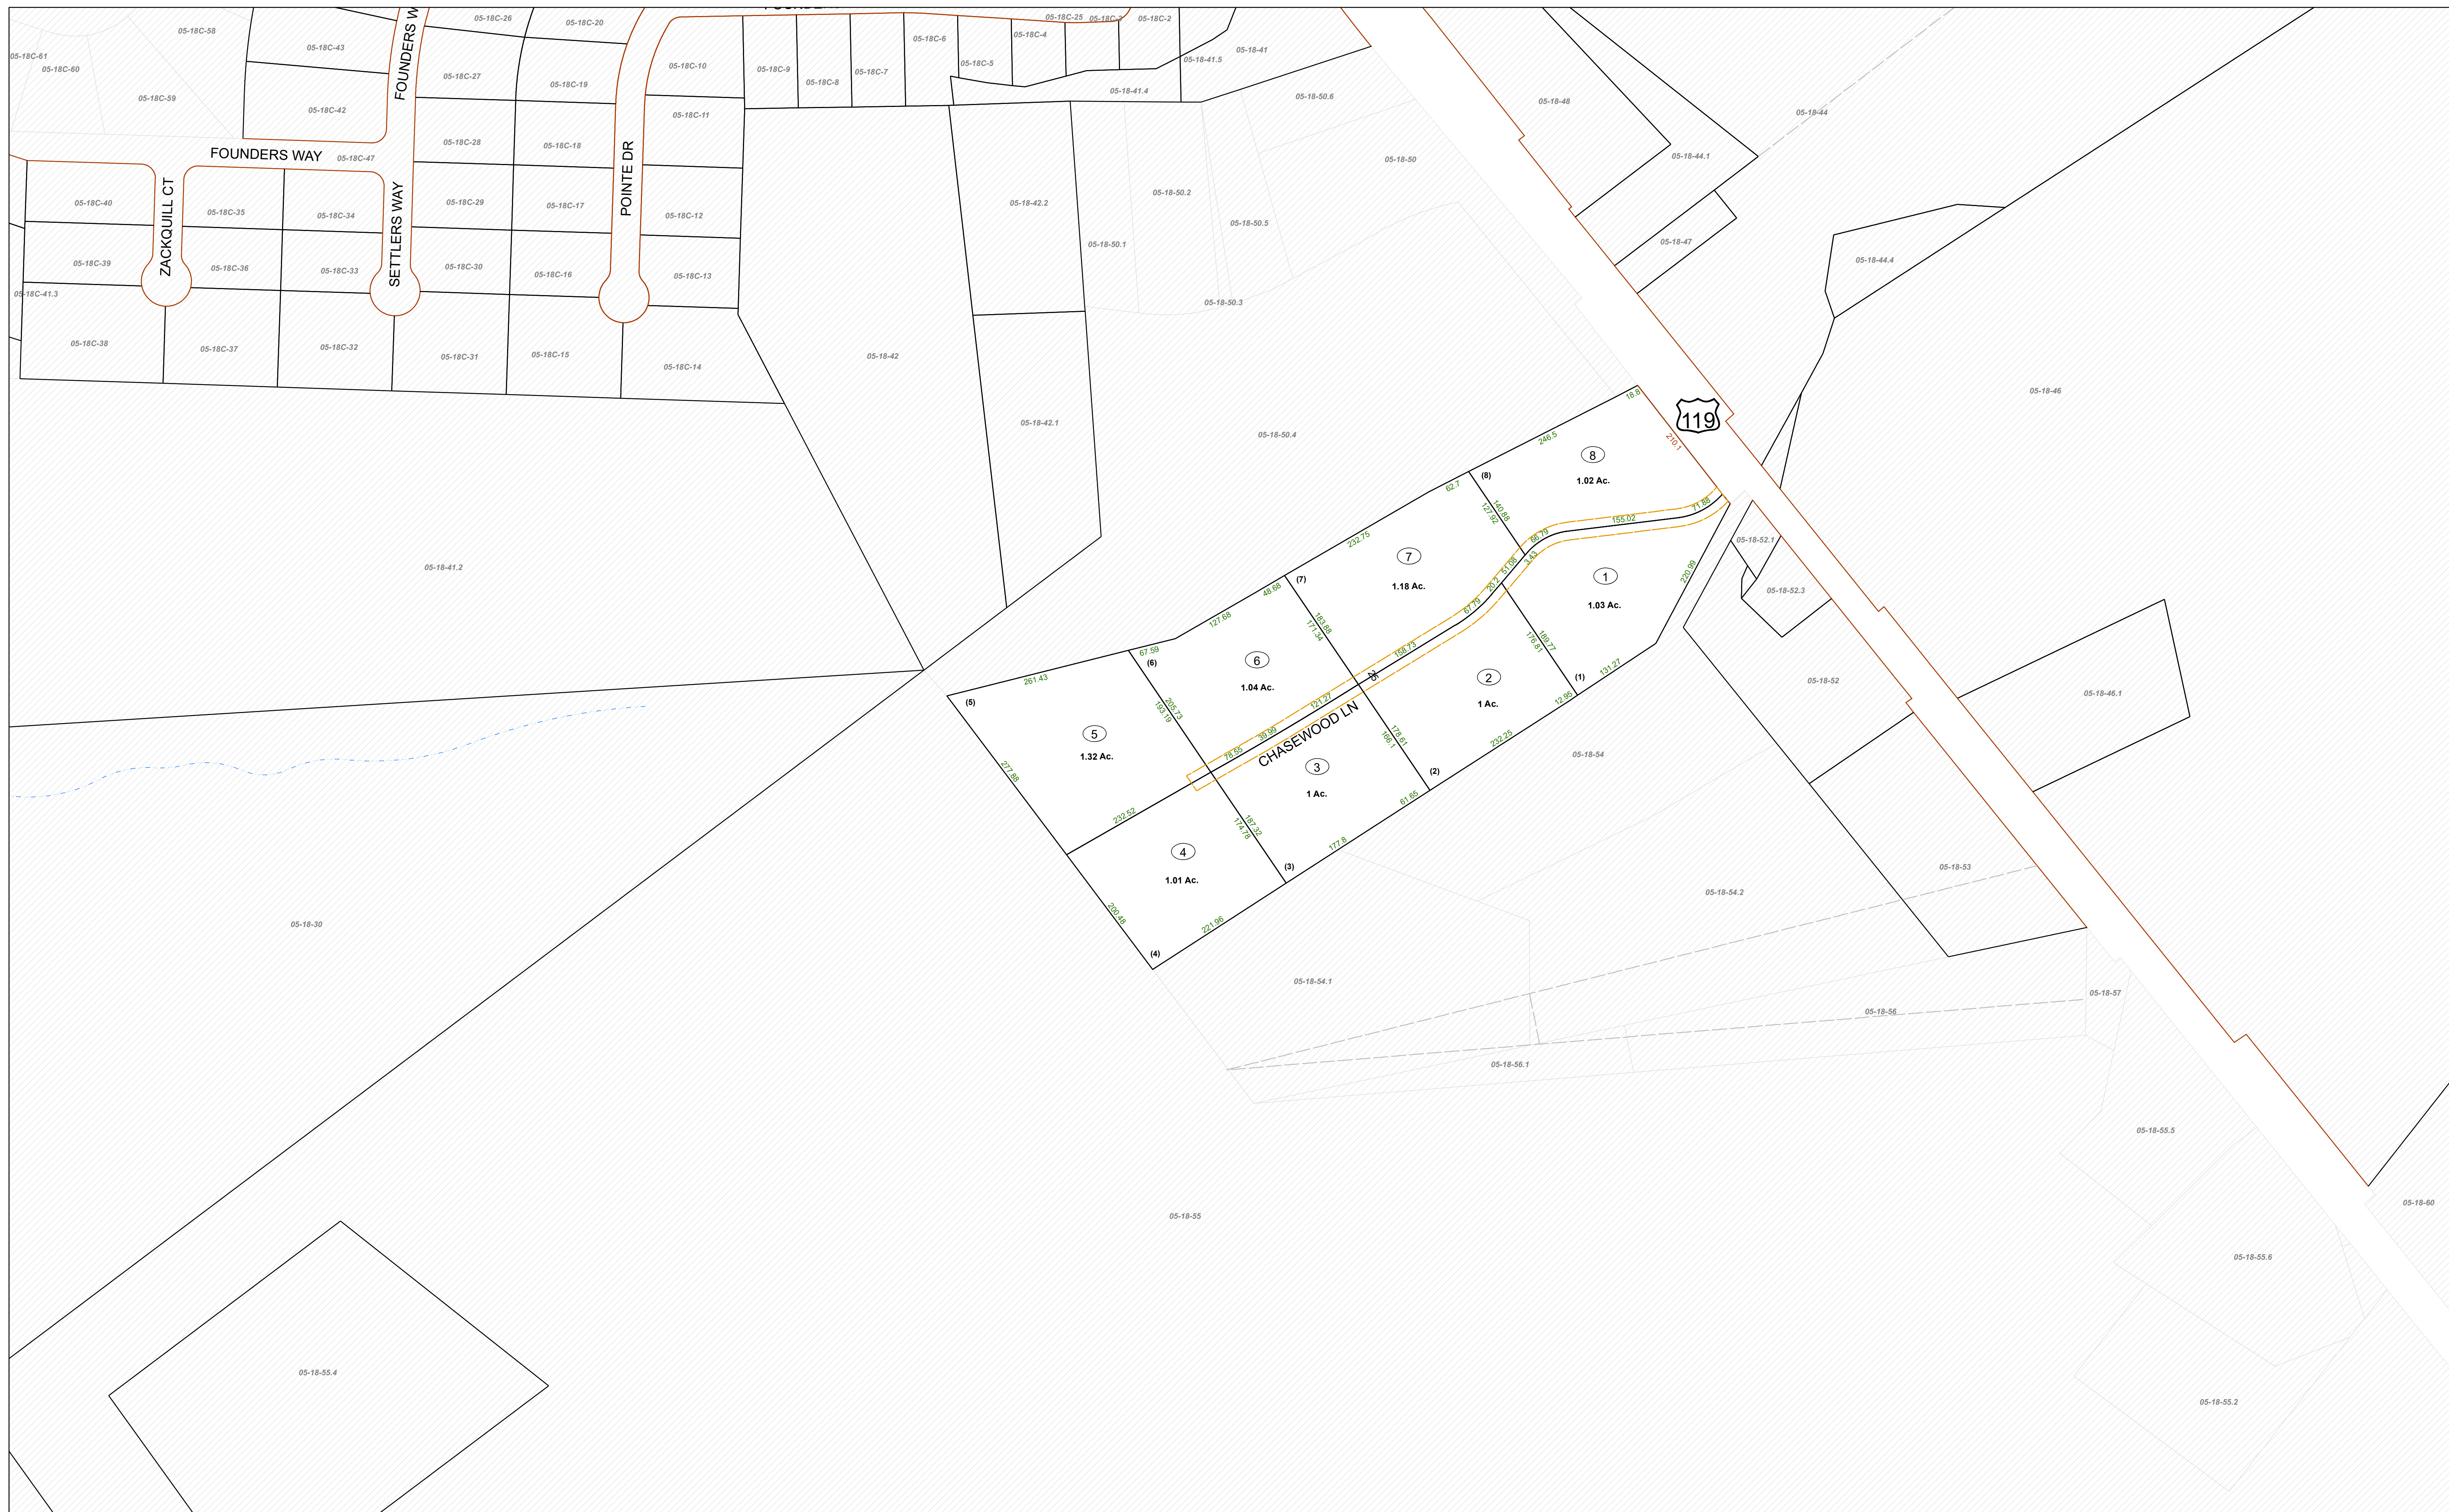

FOR TAX PURPOSES ONLY

Prepared By:

Mark Musick
Monongalia County Assessor


Legend

Property Line	—————	Original Lot Line	- - - - -
Road Right of Way	—————	Lot Number	(15)
Corporation Line	— · — · — · — · —	Parcel Number	(99)
District Line	— · — · — · — · —	Water	~~~~~
County Line	- - - - -	Railroad	+ + + + +

Revisions	1	Revised 6/1/15	9		17
	2	Mod Rev. 01/2024 JF	10		18
	3		11		19
	4		12		20
	5		13		21
	6		14		22
	7		15		23
	8		16		24

STATE OF WEST VIRGINIA
COUNTY OF MONONGALIA

Office of Assessor

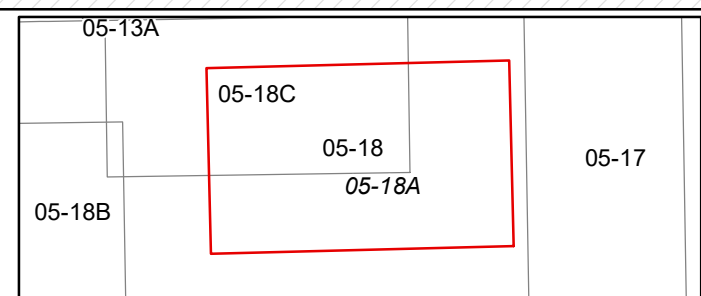

CLINTON DISTRICT
District 05 Map No: 18A

Date, Aerial Photography:

Date, Map: 1/25/2024

Scale: 1" = 100'