


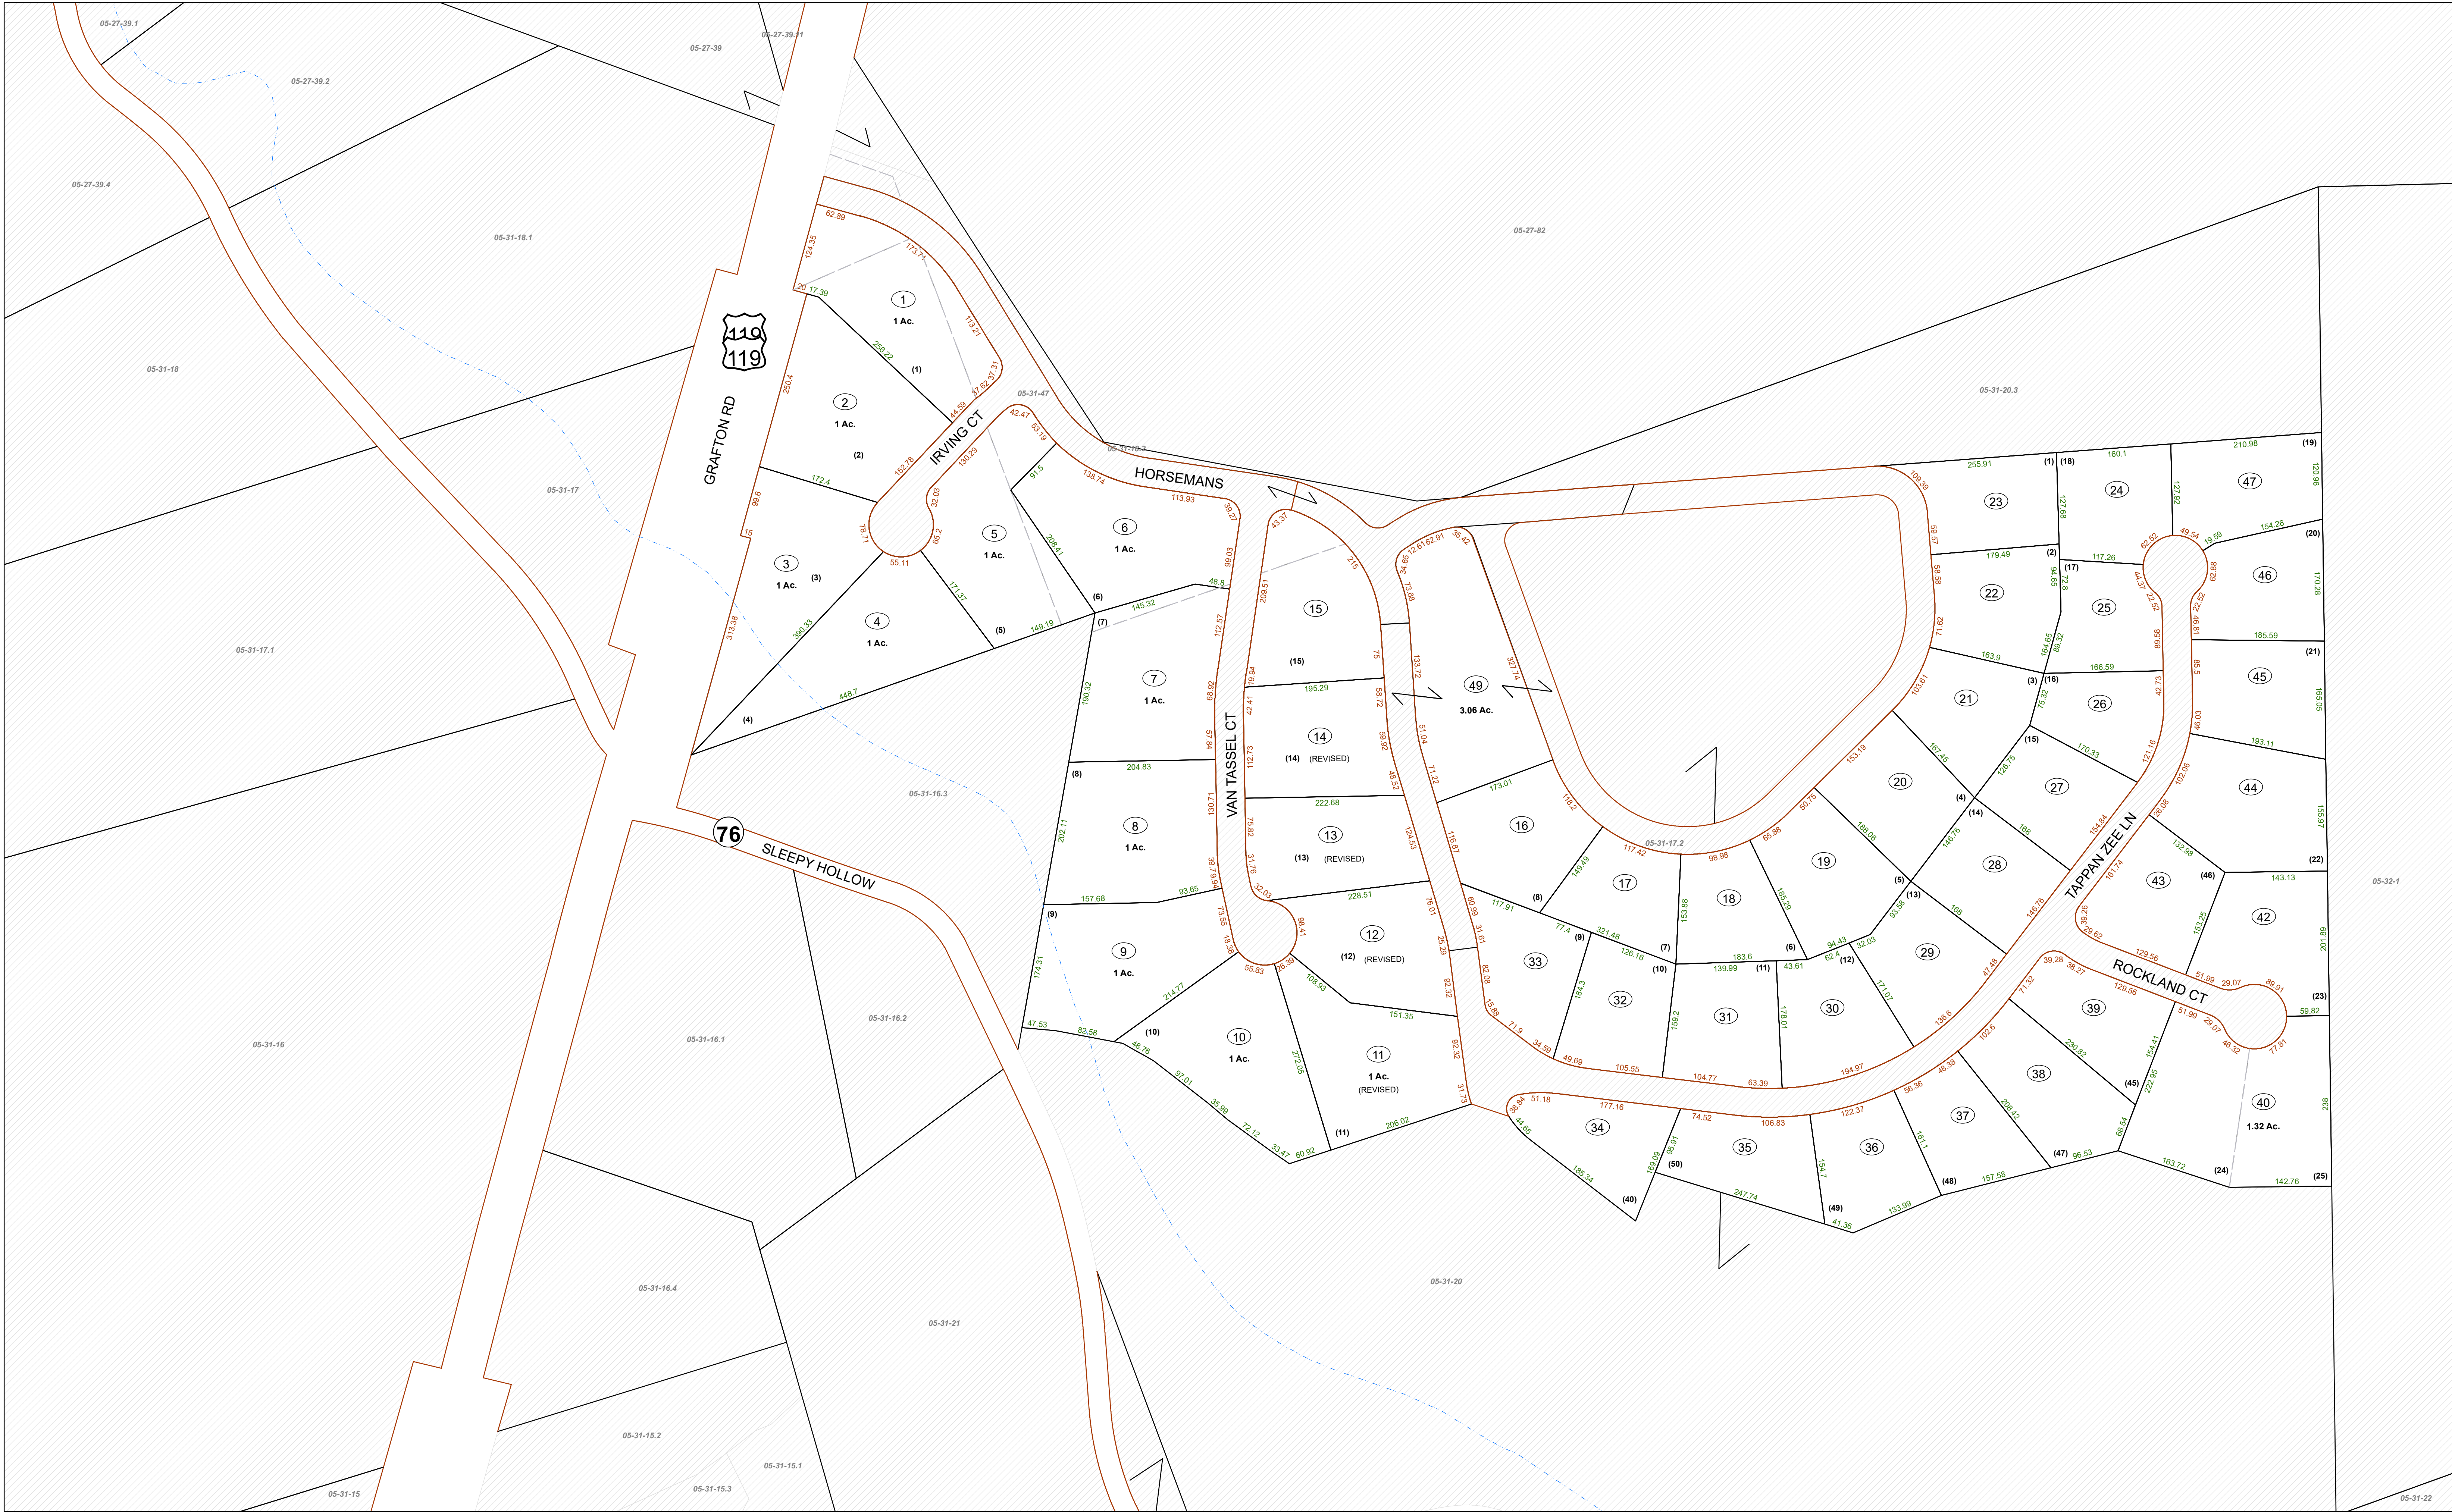


FOR TAX PURPOSES ONLY

Prepared By:
Mark Musick
Monongalia County Assessor

Legend	
Property Line	Original Lot Line
Road Right of Way	Lot Number
Corporation Line	Parcel Number
District Line	Water
County Line	Railroad

R O V I S I O N S	1	Revised 6/1/15	9		17	
	2	Mid Rev. 01/2024 JH	10		18	
	3		11		19	
	4		12		20	
	5		13		21	
	6		14		22	
	7		15		23	
	8		16		24	

STATE OF WEST VIRGINIA
COUNTY OF MONONGALIA
Office of Assessor

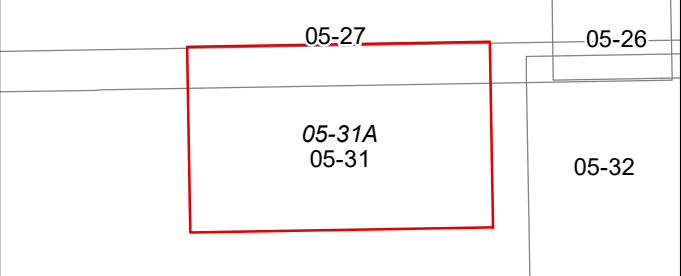

CLINTON DISTRICT
District 05 Map No: 31A

Date, Aerial Photography:
Date, Map: 1/25/2024
Scale: 1" = 100'