


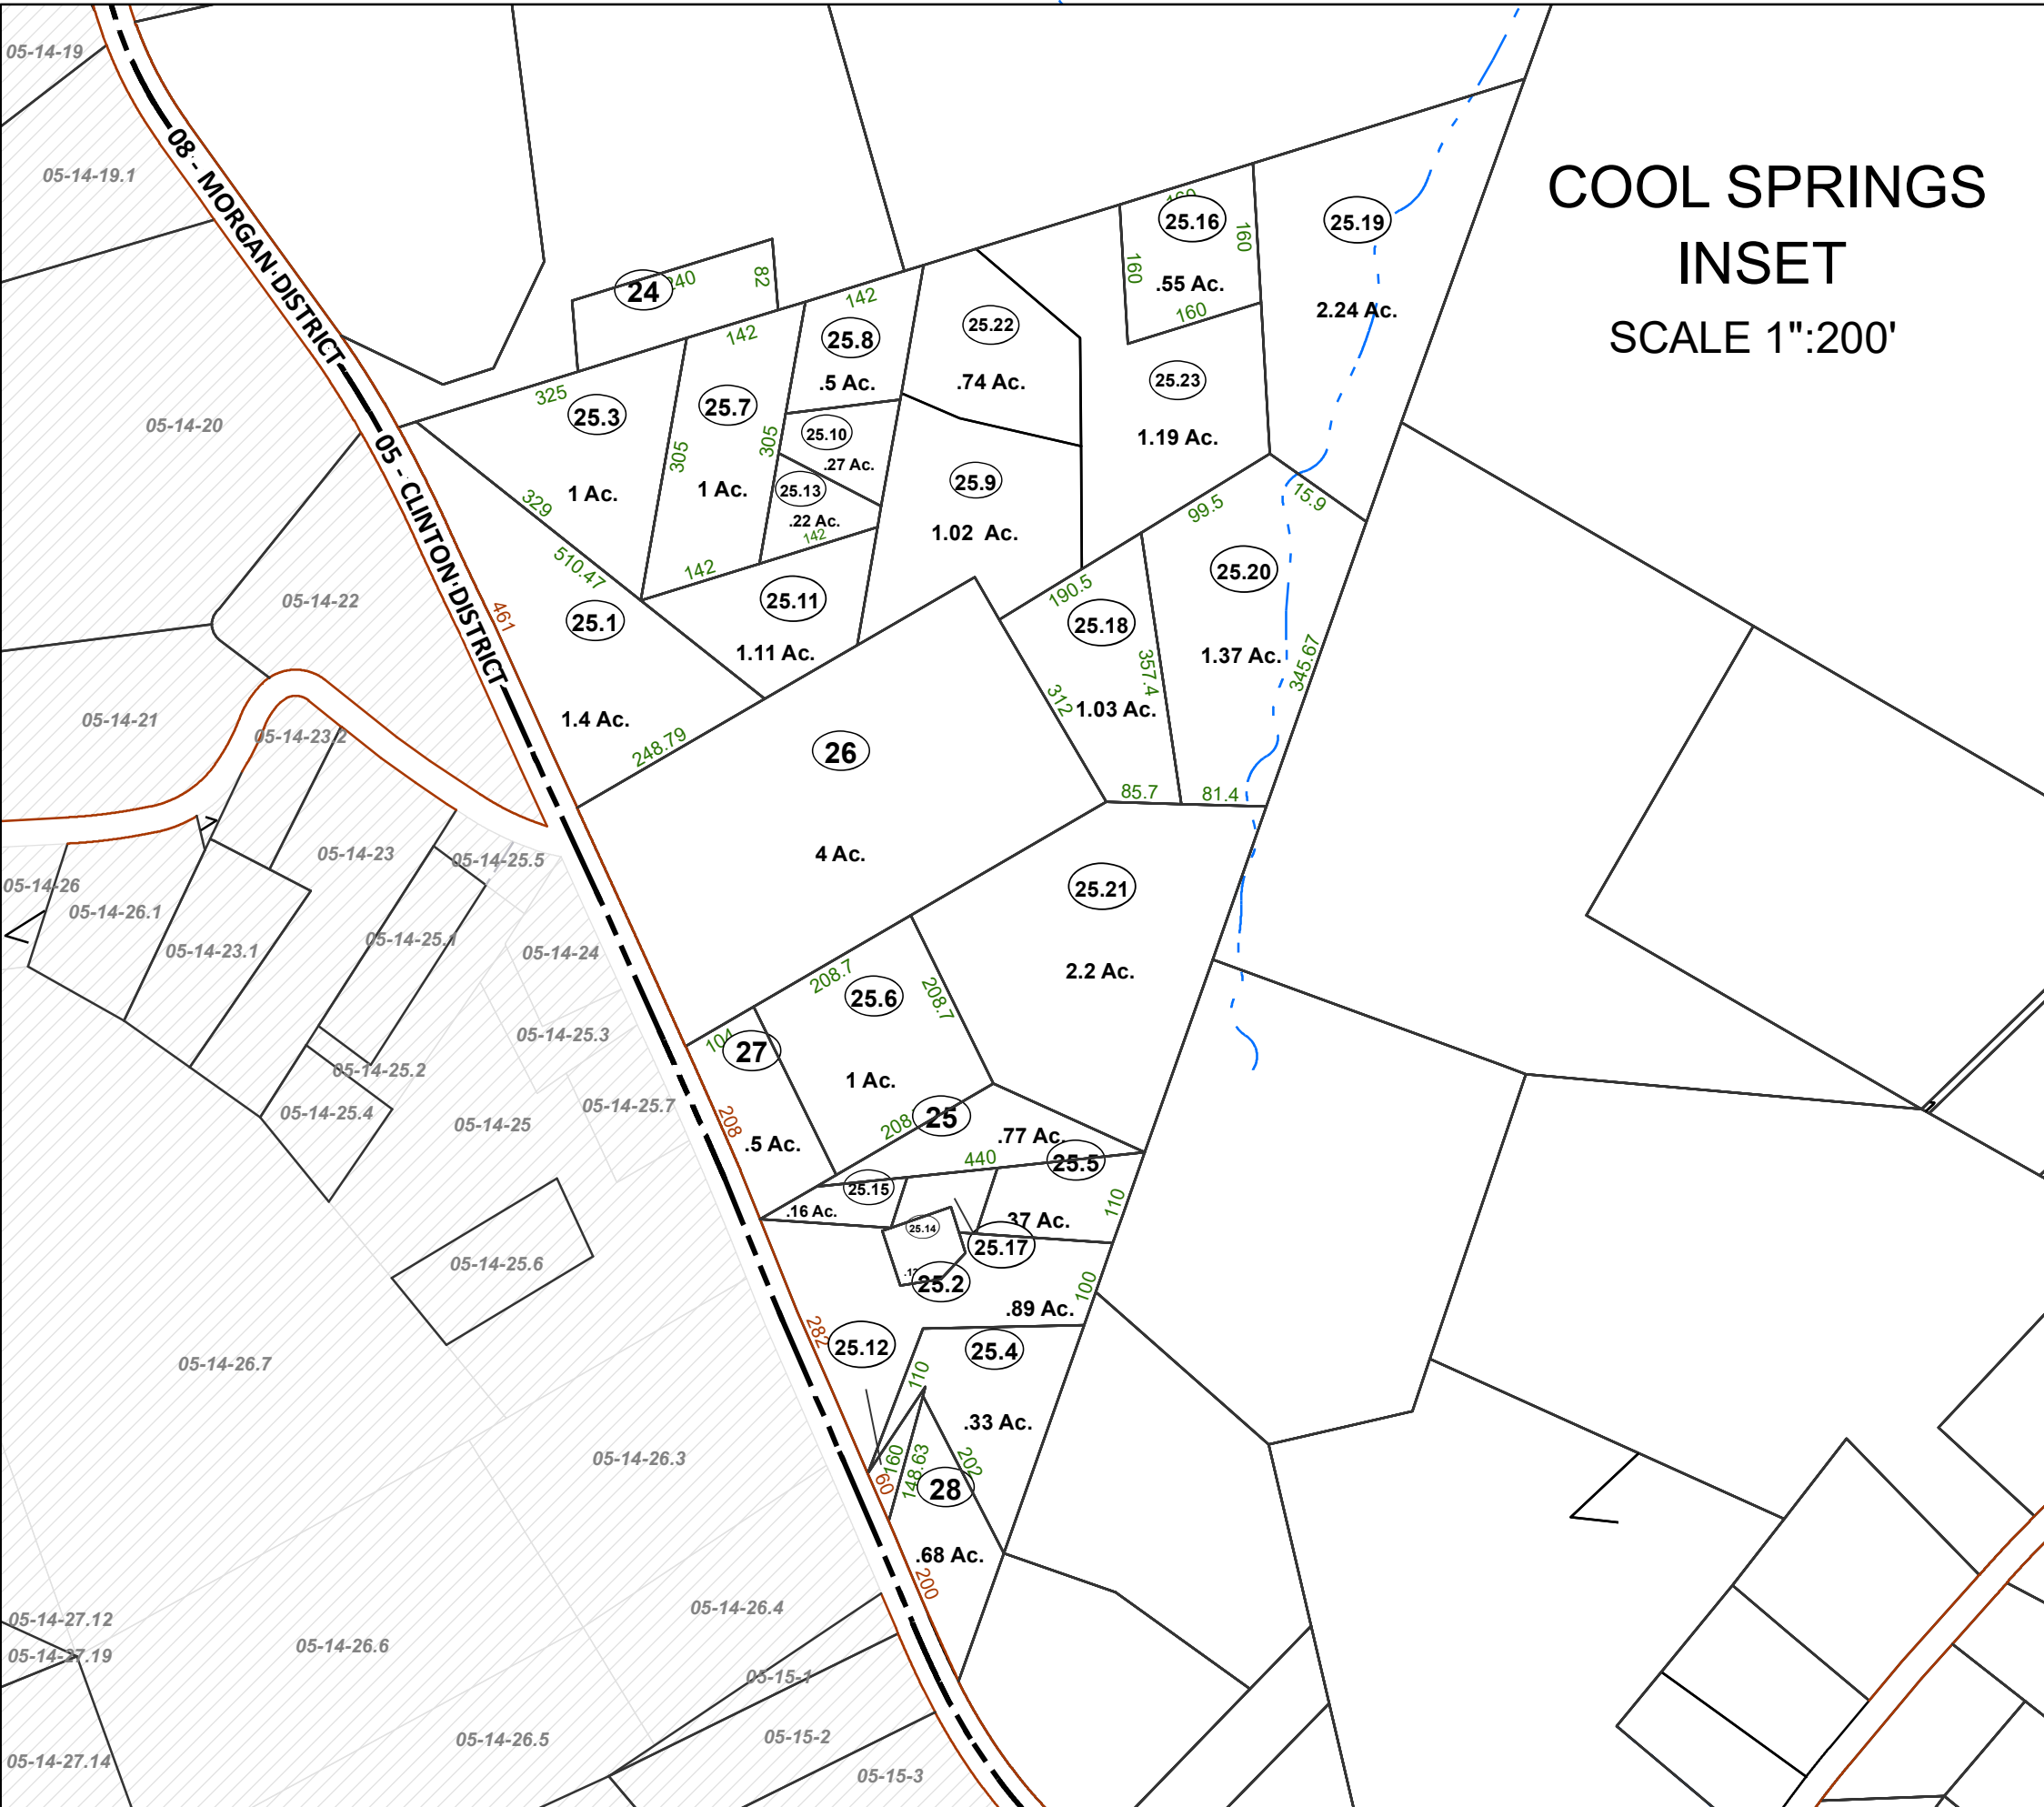


Mark Musick
Monongalia County Assessor

Legend

Property Line	—————	Original Lot Line	-----
Road Right of Way	—————	Lot Number	(15)
Corporation Line	—————	Parcel Number	99
District Line	—————	Water	~~~~~
County Line	—————	Railroad	—+—+—+—+—+—+—+—+—+—

Revisions	1	Revised 6/1/15	9	17
	2	Mod Rev. 01/2024 - JT	10	18
	3		11	19
	4		12	20
	5		13	21
	6		14	22
	7		15	23
	8		16	24

STATE OF WEST VIRGINIA
COUNTY OF MONONGALIA
Office of Assessor

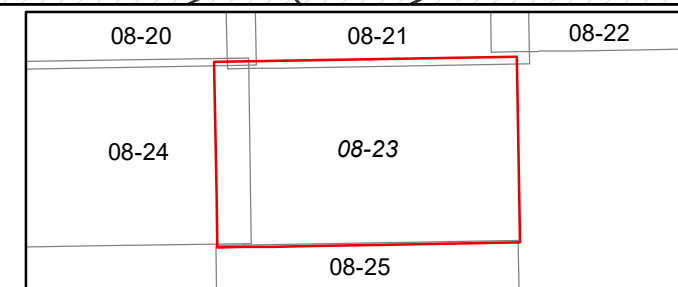

MORGAN DISTRICT
District 08 Map No: 23

Date, Aerial Photography:
Date, Map: 1/26/2024
Scale: 1" = 400'