


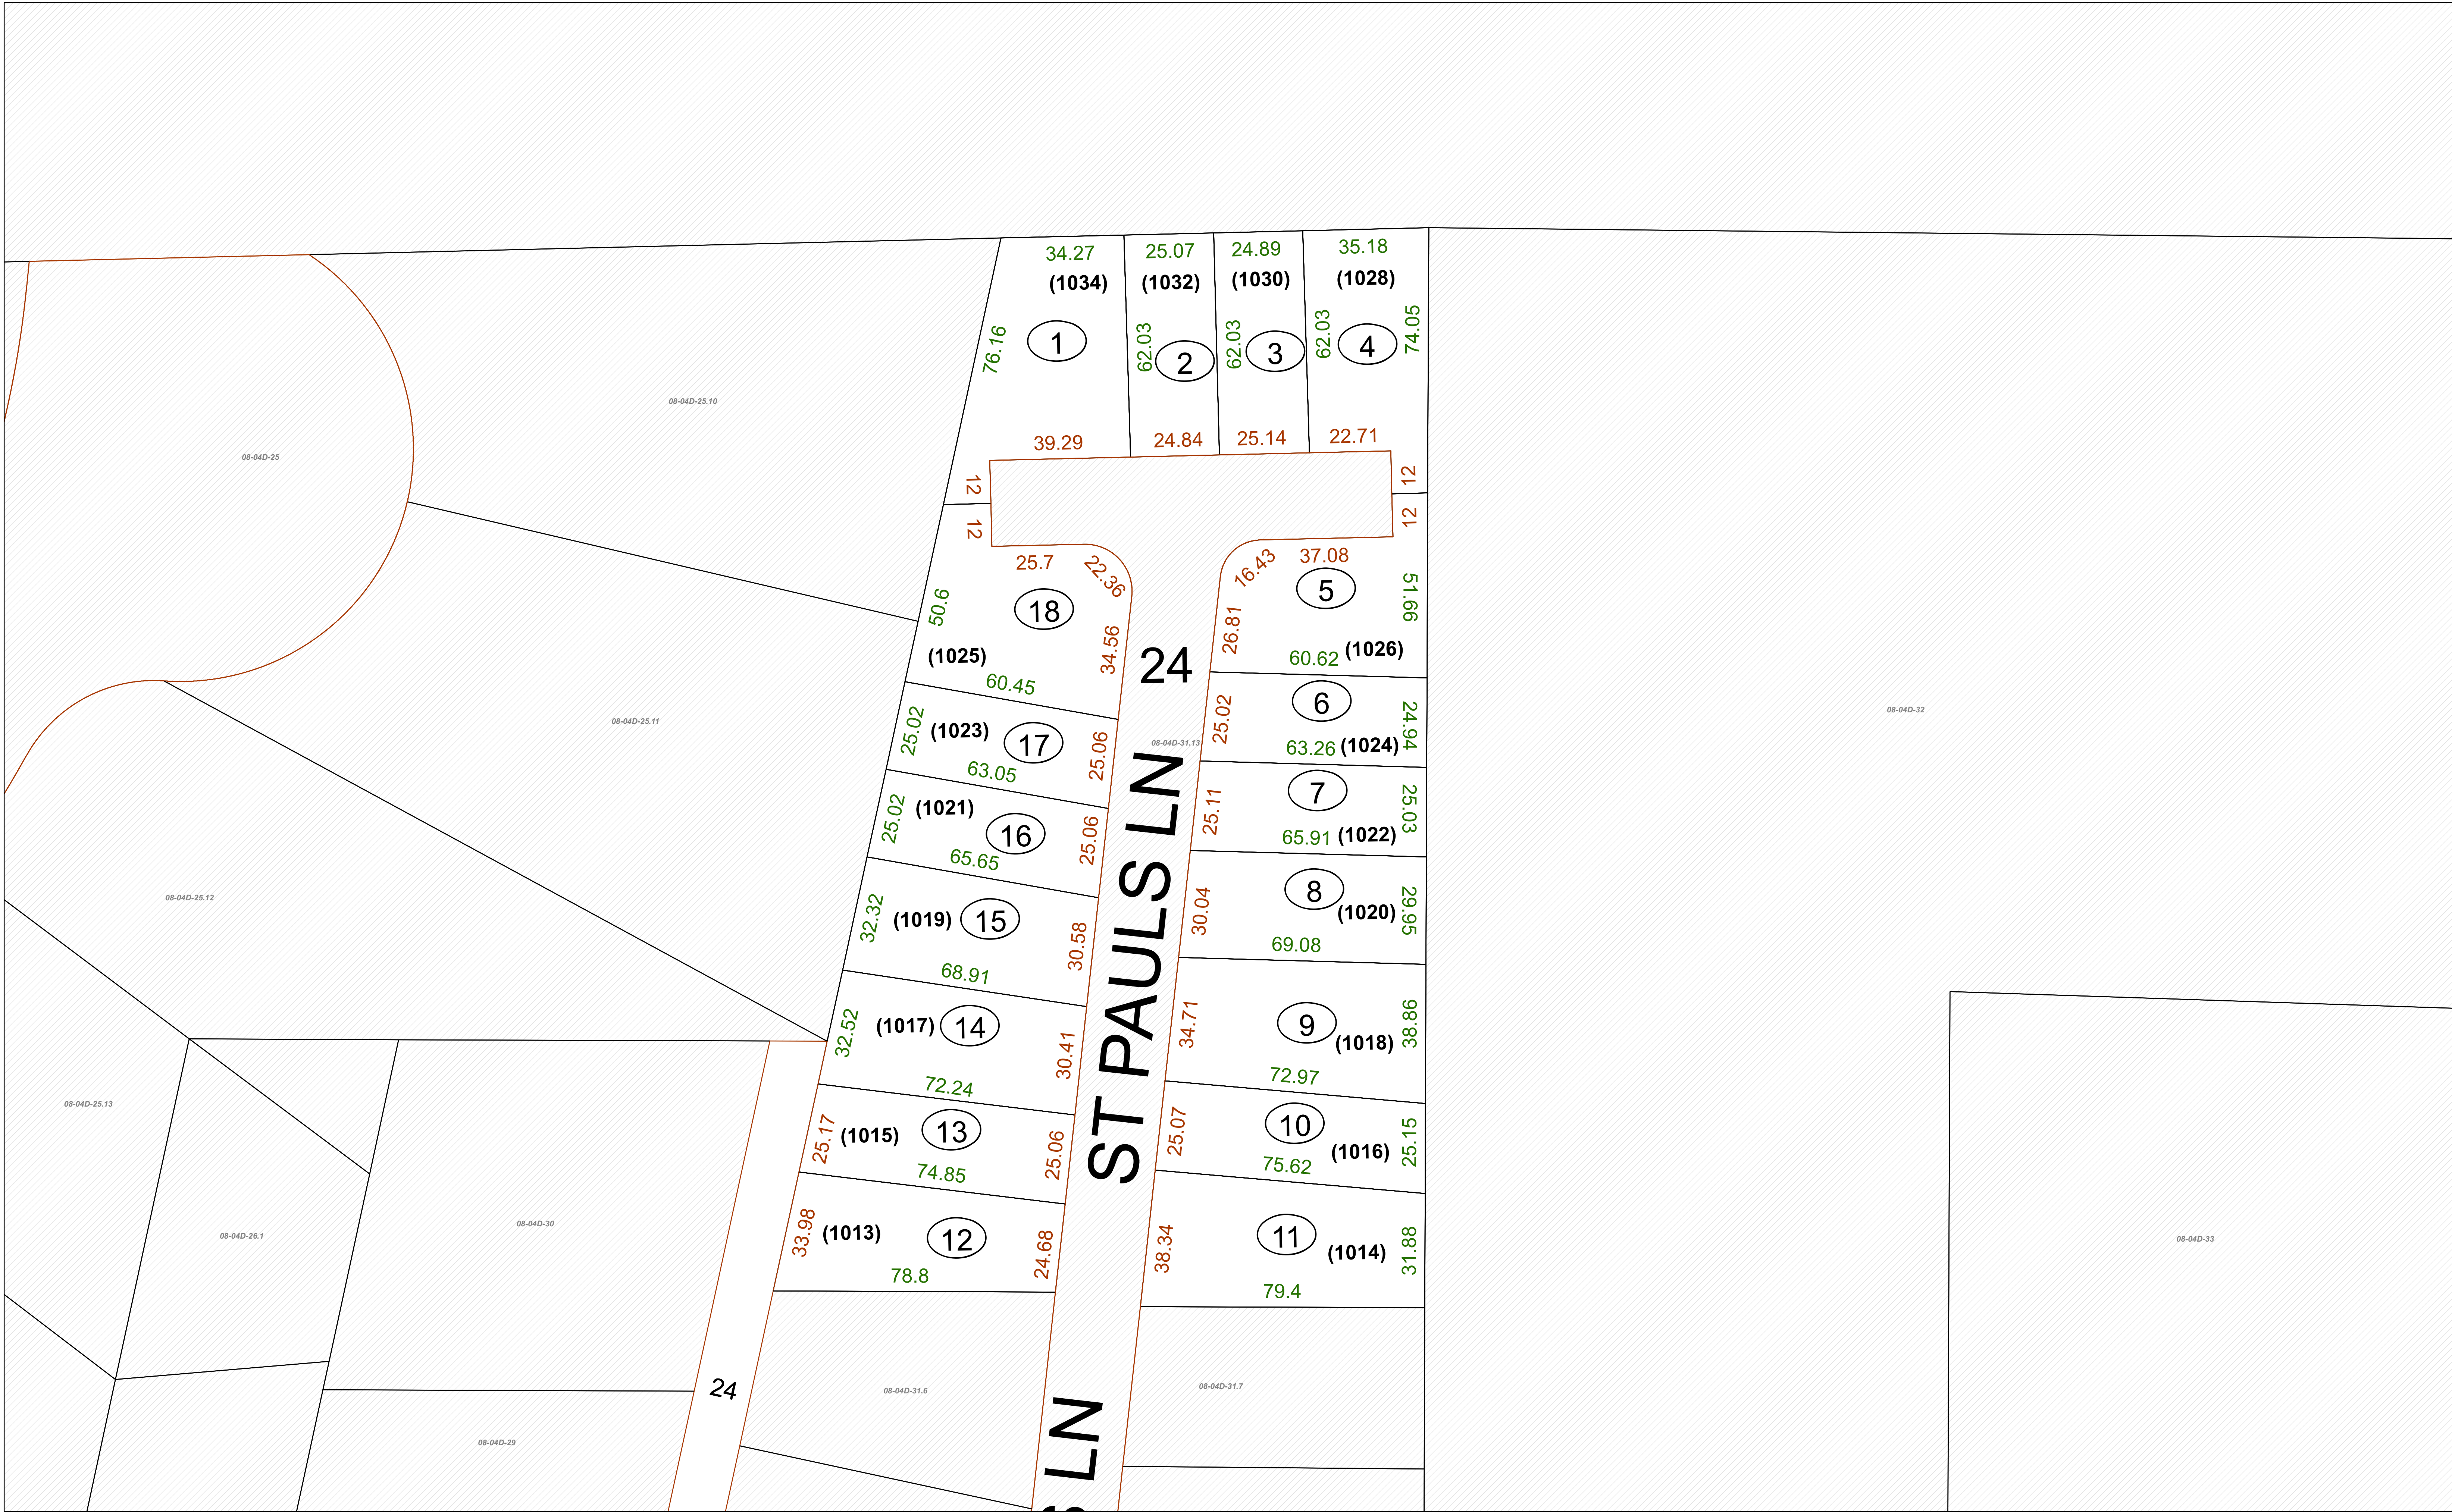


FOR TAX PURPOSES ONLY

Prepared By:  
**Mark Musick**  
Monongalia County Assessor

| Legend            |                   |
|-------------------|-------------------|
| Property Line     | Original Lot Line |
| Road Right of Way | Lot Number        |
| Corporation Line  | Parcel Number     |
| District Line     | Water             |
| County Line       | Railroad          |

|                                           |   |                |            |    |    |    |
|-------------------------------------------|---|----------------|------------|----|----|----|
| R<br>e<br>v<br>i<br>s<br>i<br>o<br>n<br>s | 1 | Revised 6/1/15 | 9          |    | 17 |    |
|                                           | 2 | Mail Rev       | 01/2024 JP | 10 |    | 18 |
|                                           | 3 |                |            | 11 |    | 19 |
|                                           | 4 |                |            | 12 |    | 20 |
|                                           | 5 |                |            | 13 |    | 21 |
|                                           | 6 |                |            | 14 |    | 22 |
|                                           | 7 |                |            | 15 |    | 23 |
|                                           | 8 |                |            | 16 |    | 24 |

STATE OF WEST VIRGINIA  
COUNTY OF MONONGALIA  
Office of Assessor

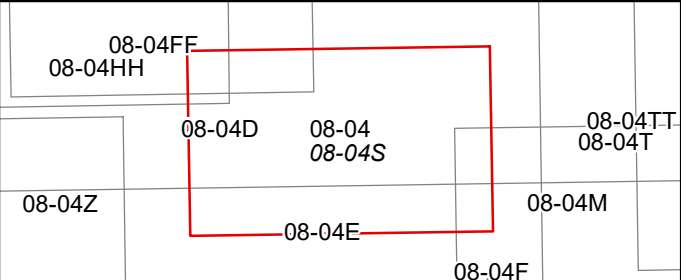

MORGAN DISTRICT  
District 08 Map No: 04S

Date, Aerial Photography:  
Date, Map: 1/26/2024  
Scale: 1" = 20'