


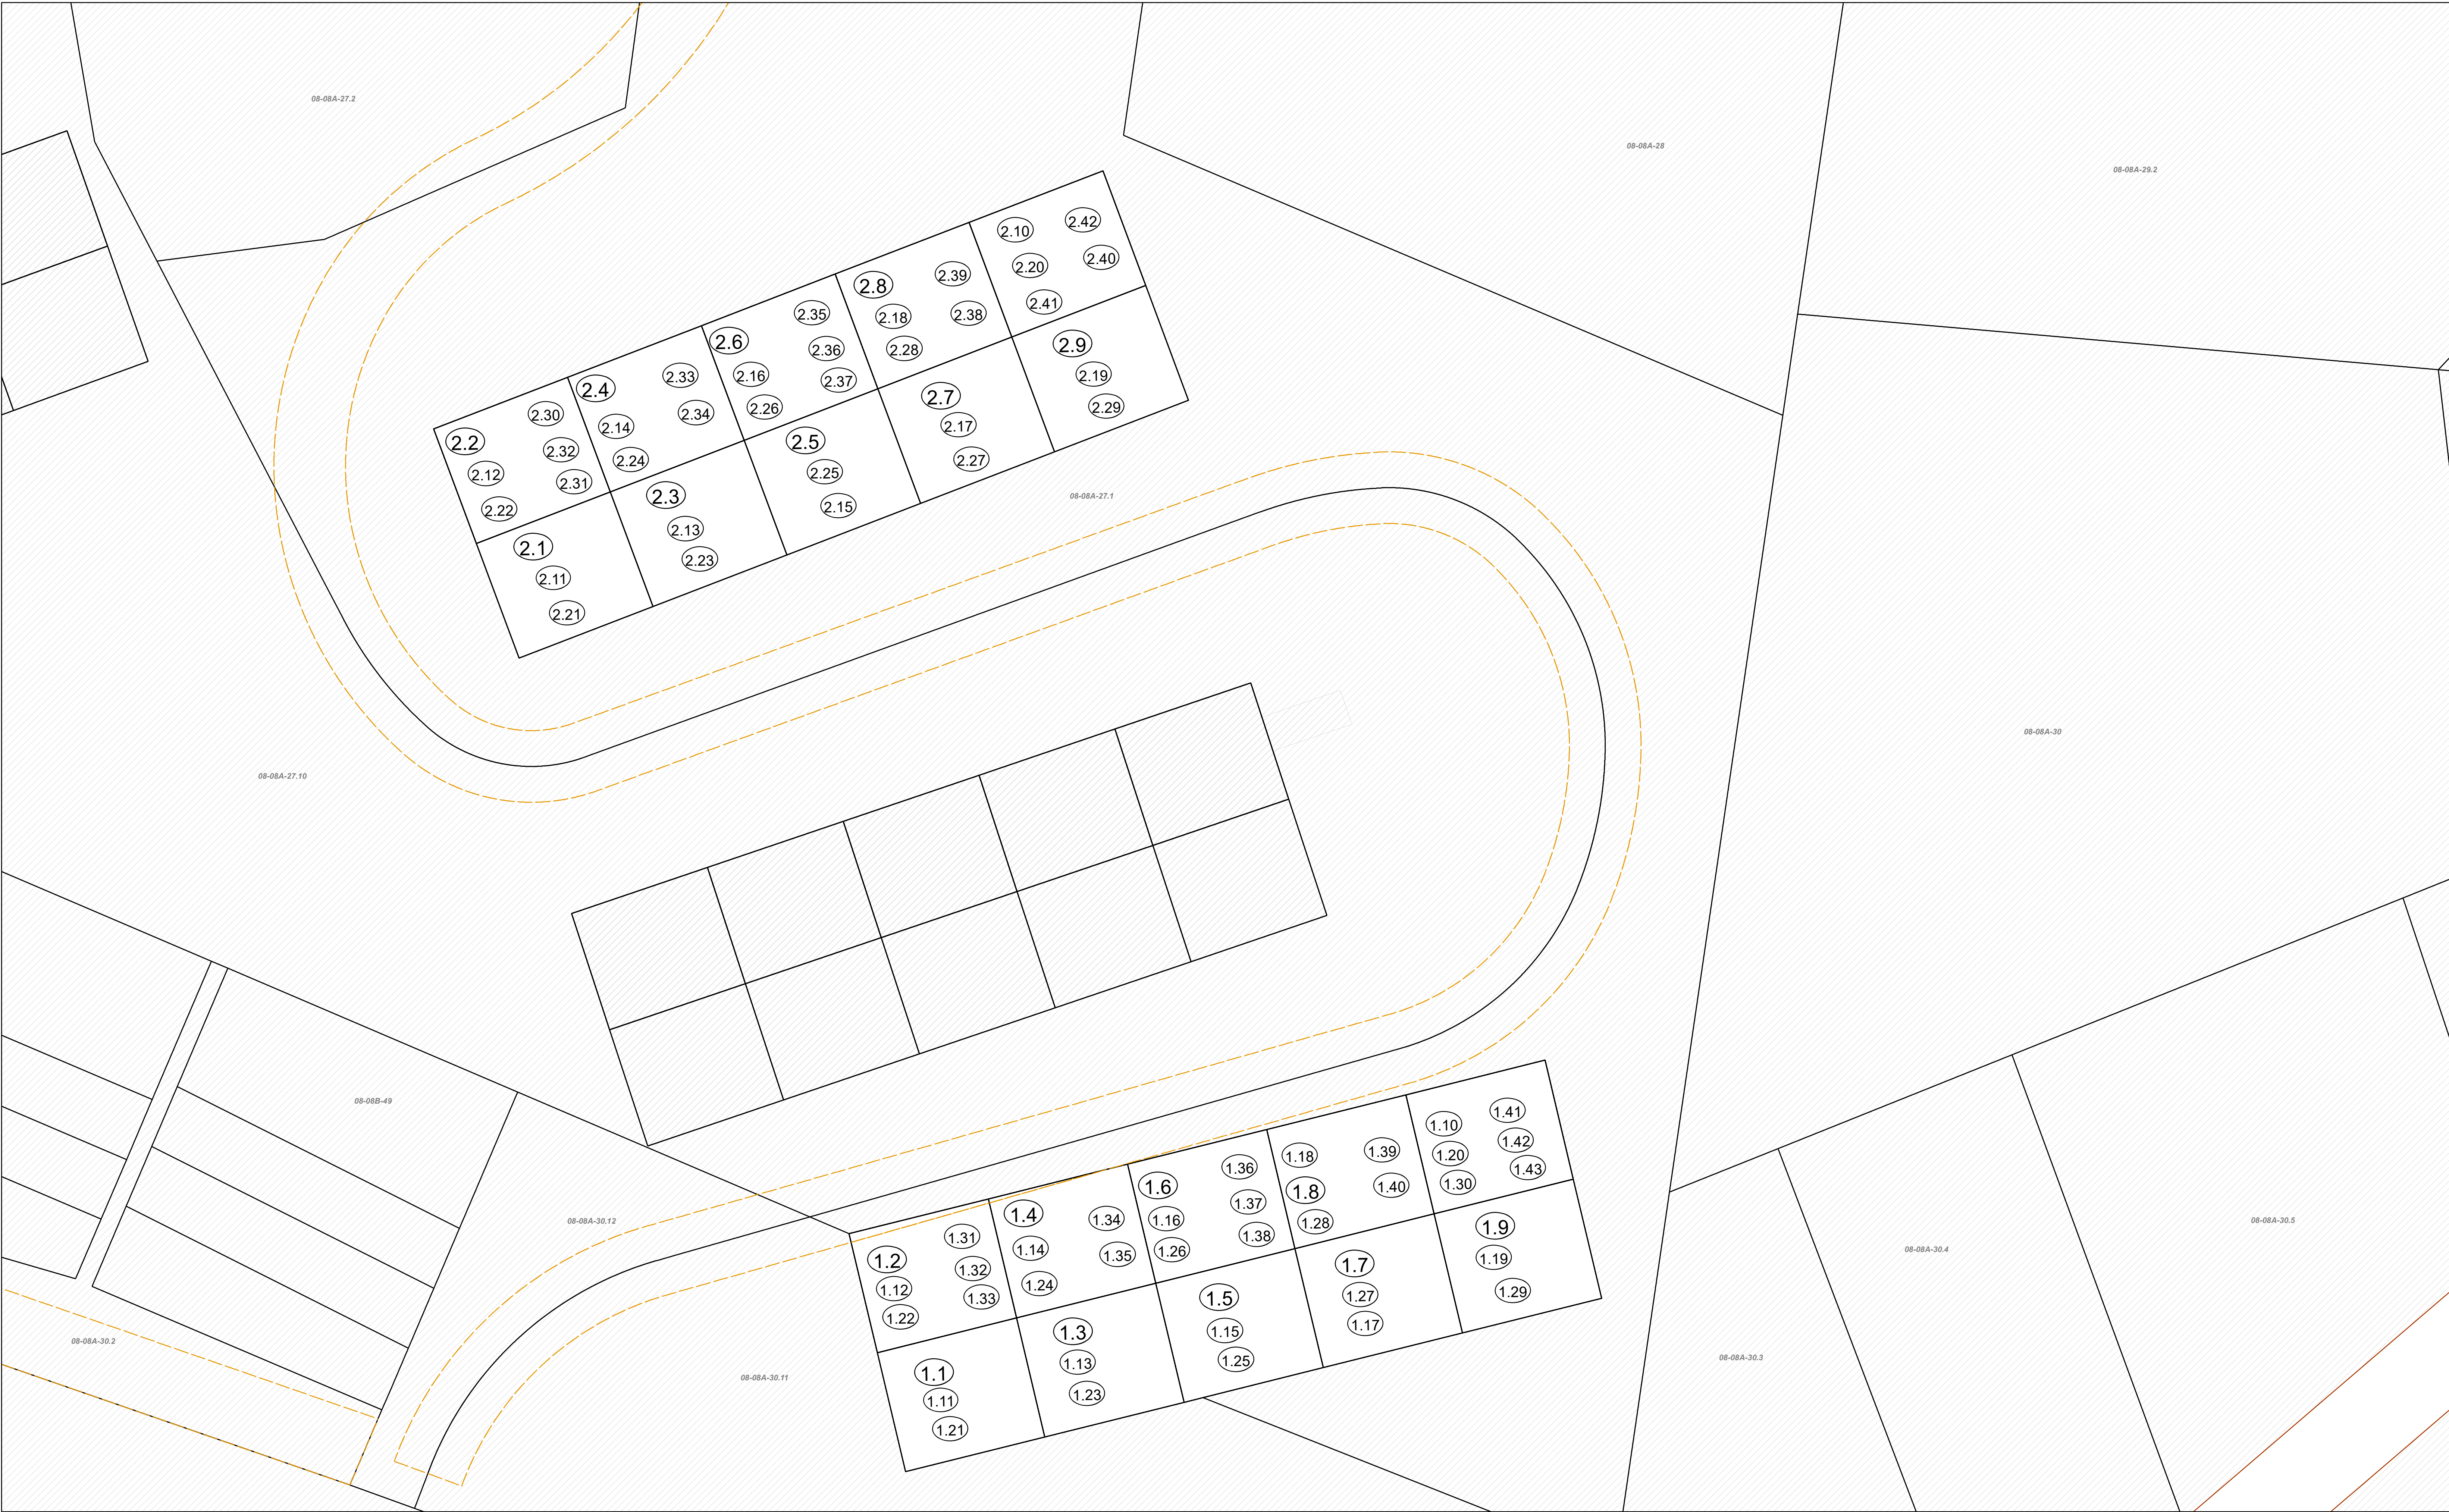

FOR TAX PURPOSES ONLY

Prepared By:  
**Mark Musick**  
Monongalia County Assessor

| Legend            |                    |
|-------------------|--------------------|
| Property Line     | Original Lot Line  |
| Road Right of Way | Lot Number (15)    |
| Corporation Line  | Parcel Number (99) |
| District Line     | Water              |
| County Line       | Railroad           |

|                                           |   |                |            |    |    |    |
|-------------------------------------------|---|----------------|------------|----|----|----|
| R<br>e<br>v<br>i<br>s<br>i<br>o<br>n<br>s | 1 | Revised 6/1/15 | 9          |    | 17 |    |
|                                           | 2 | Mail Rev       | 01/2024 JP | 10 |    | 18 |
|                                           | 3 |                |            | 11 |    | 19 |
|                                           | 4 |                |            | 12 |    | 20 |
|                                           | 5 |                |            | 13 |    | 21 |
|                                           | 6 |                |            | 14 |    | 22 |
|                                           | 7 |                |            | 15 |    | 23 |
|                                           | 8 |                |            | 16 |    | 24 |

**STATE OF WEST VIRGINIA**  
**COUNTY OF MONONGALIA**  
Office of Assessor

|         |        |
|---------|--------|
| 08-04GG | 08-04  |
| 08-08A  | 08-08J |
| 08-08H  | 08-08  |
| 08-04F  | 08-08G |



**MORGAN DISTRICT**  
**District 08 Map No: 08G**

Date, Aerial Photography:  
Date, Map: 1/26/2024  
Scale: 1" = 20'