


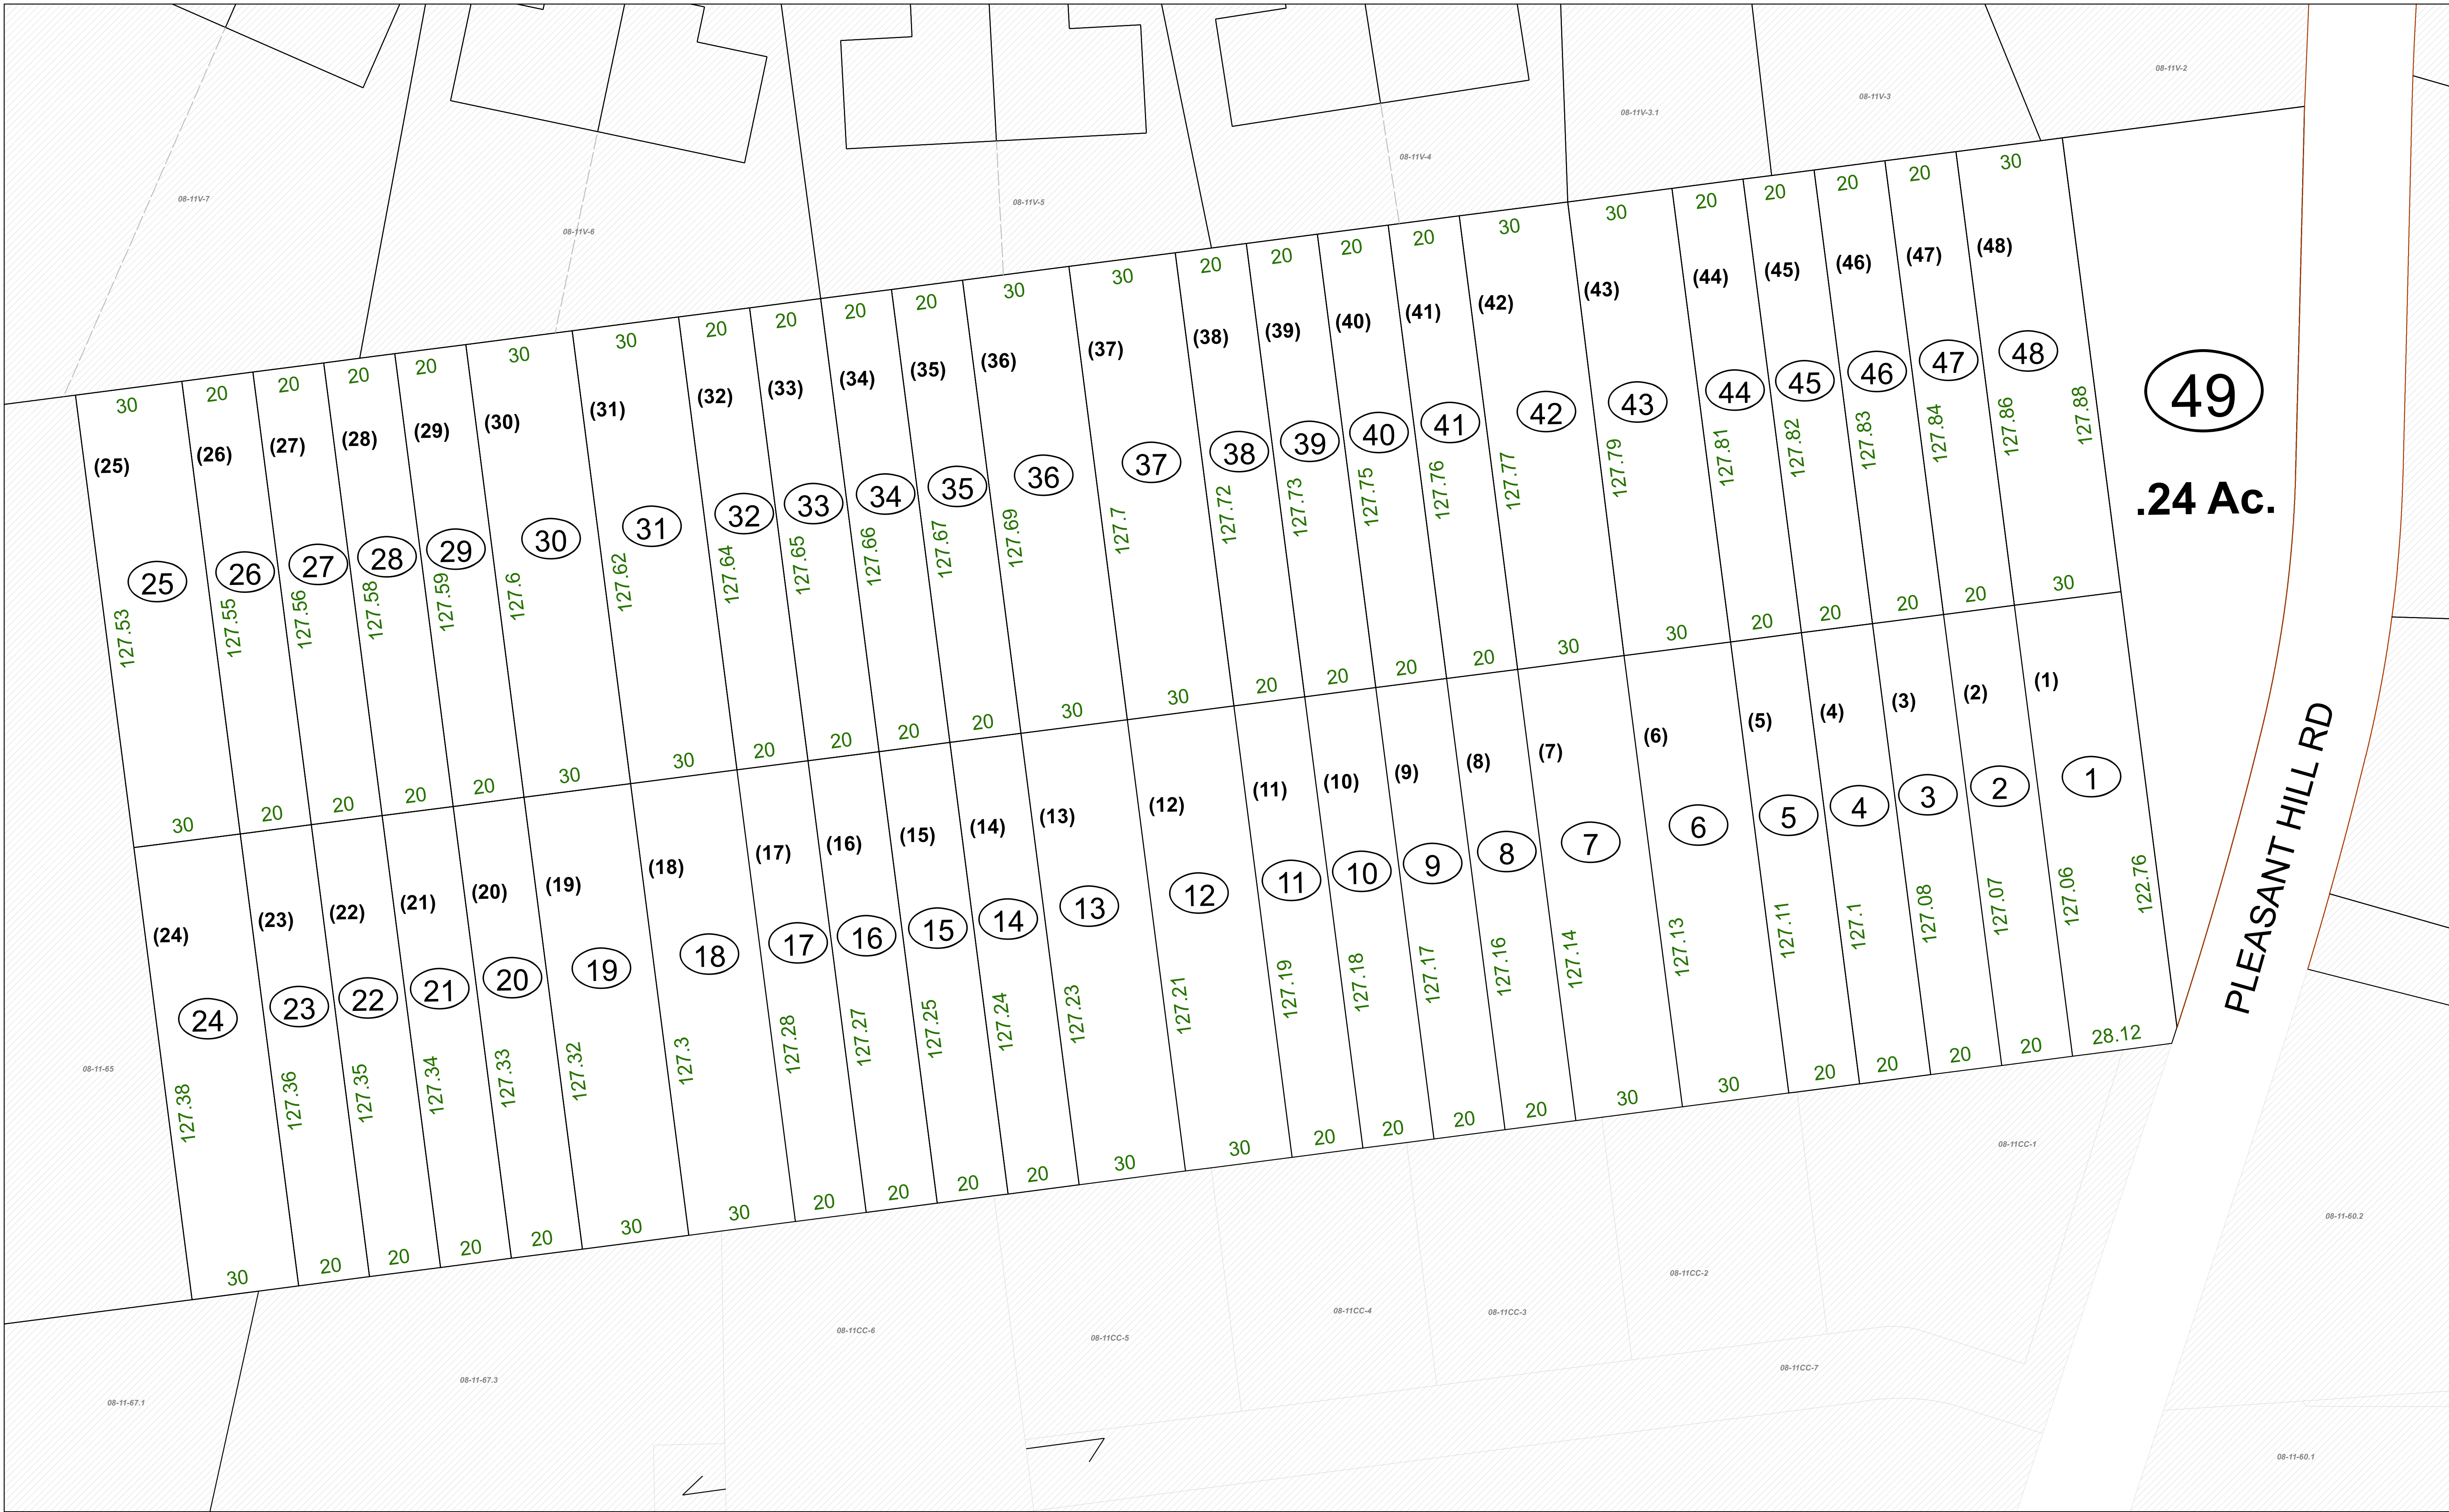

FOR TAX PURPOSES ONLY

Prepared By:
Mark Musick
Monongalia County Assessor

Legend	
Property Line	Original Lot Line
Road Right of Way	Lot Number (15)
Corporation Line	Parcel Number (99)
District Line	Water
County Line	Railroad

R	1	Revised 6/1/15	9		17	
e	2	Mail Rev.	01/2024 JP	10	18	
v	3			11	19	
i	4			12	20	
s	5			13	21	
i	6			14	22	
o	7			15	23	
n	8			16	24	

STATE OF WEST VIRGINIA
COUNTY OF MONONGALIA
Office of Assessor

08-11B	08-11U	08-11V	08-11Y
08-11A	08-11W	08-11CC	08-11X
		08-11N	



MORGAN DISTRICT
District 08 Map No: 11X
Date, Aerial Photography:
Date, Map: 1/26/2024
Scale: 1" = 20'