


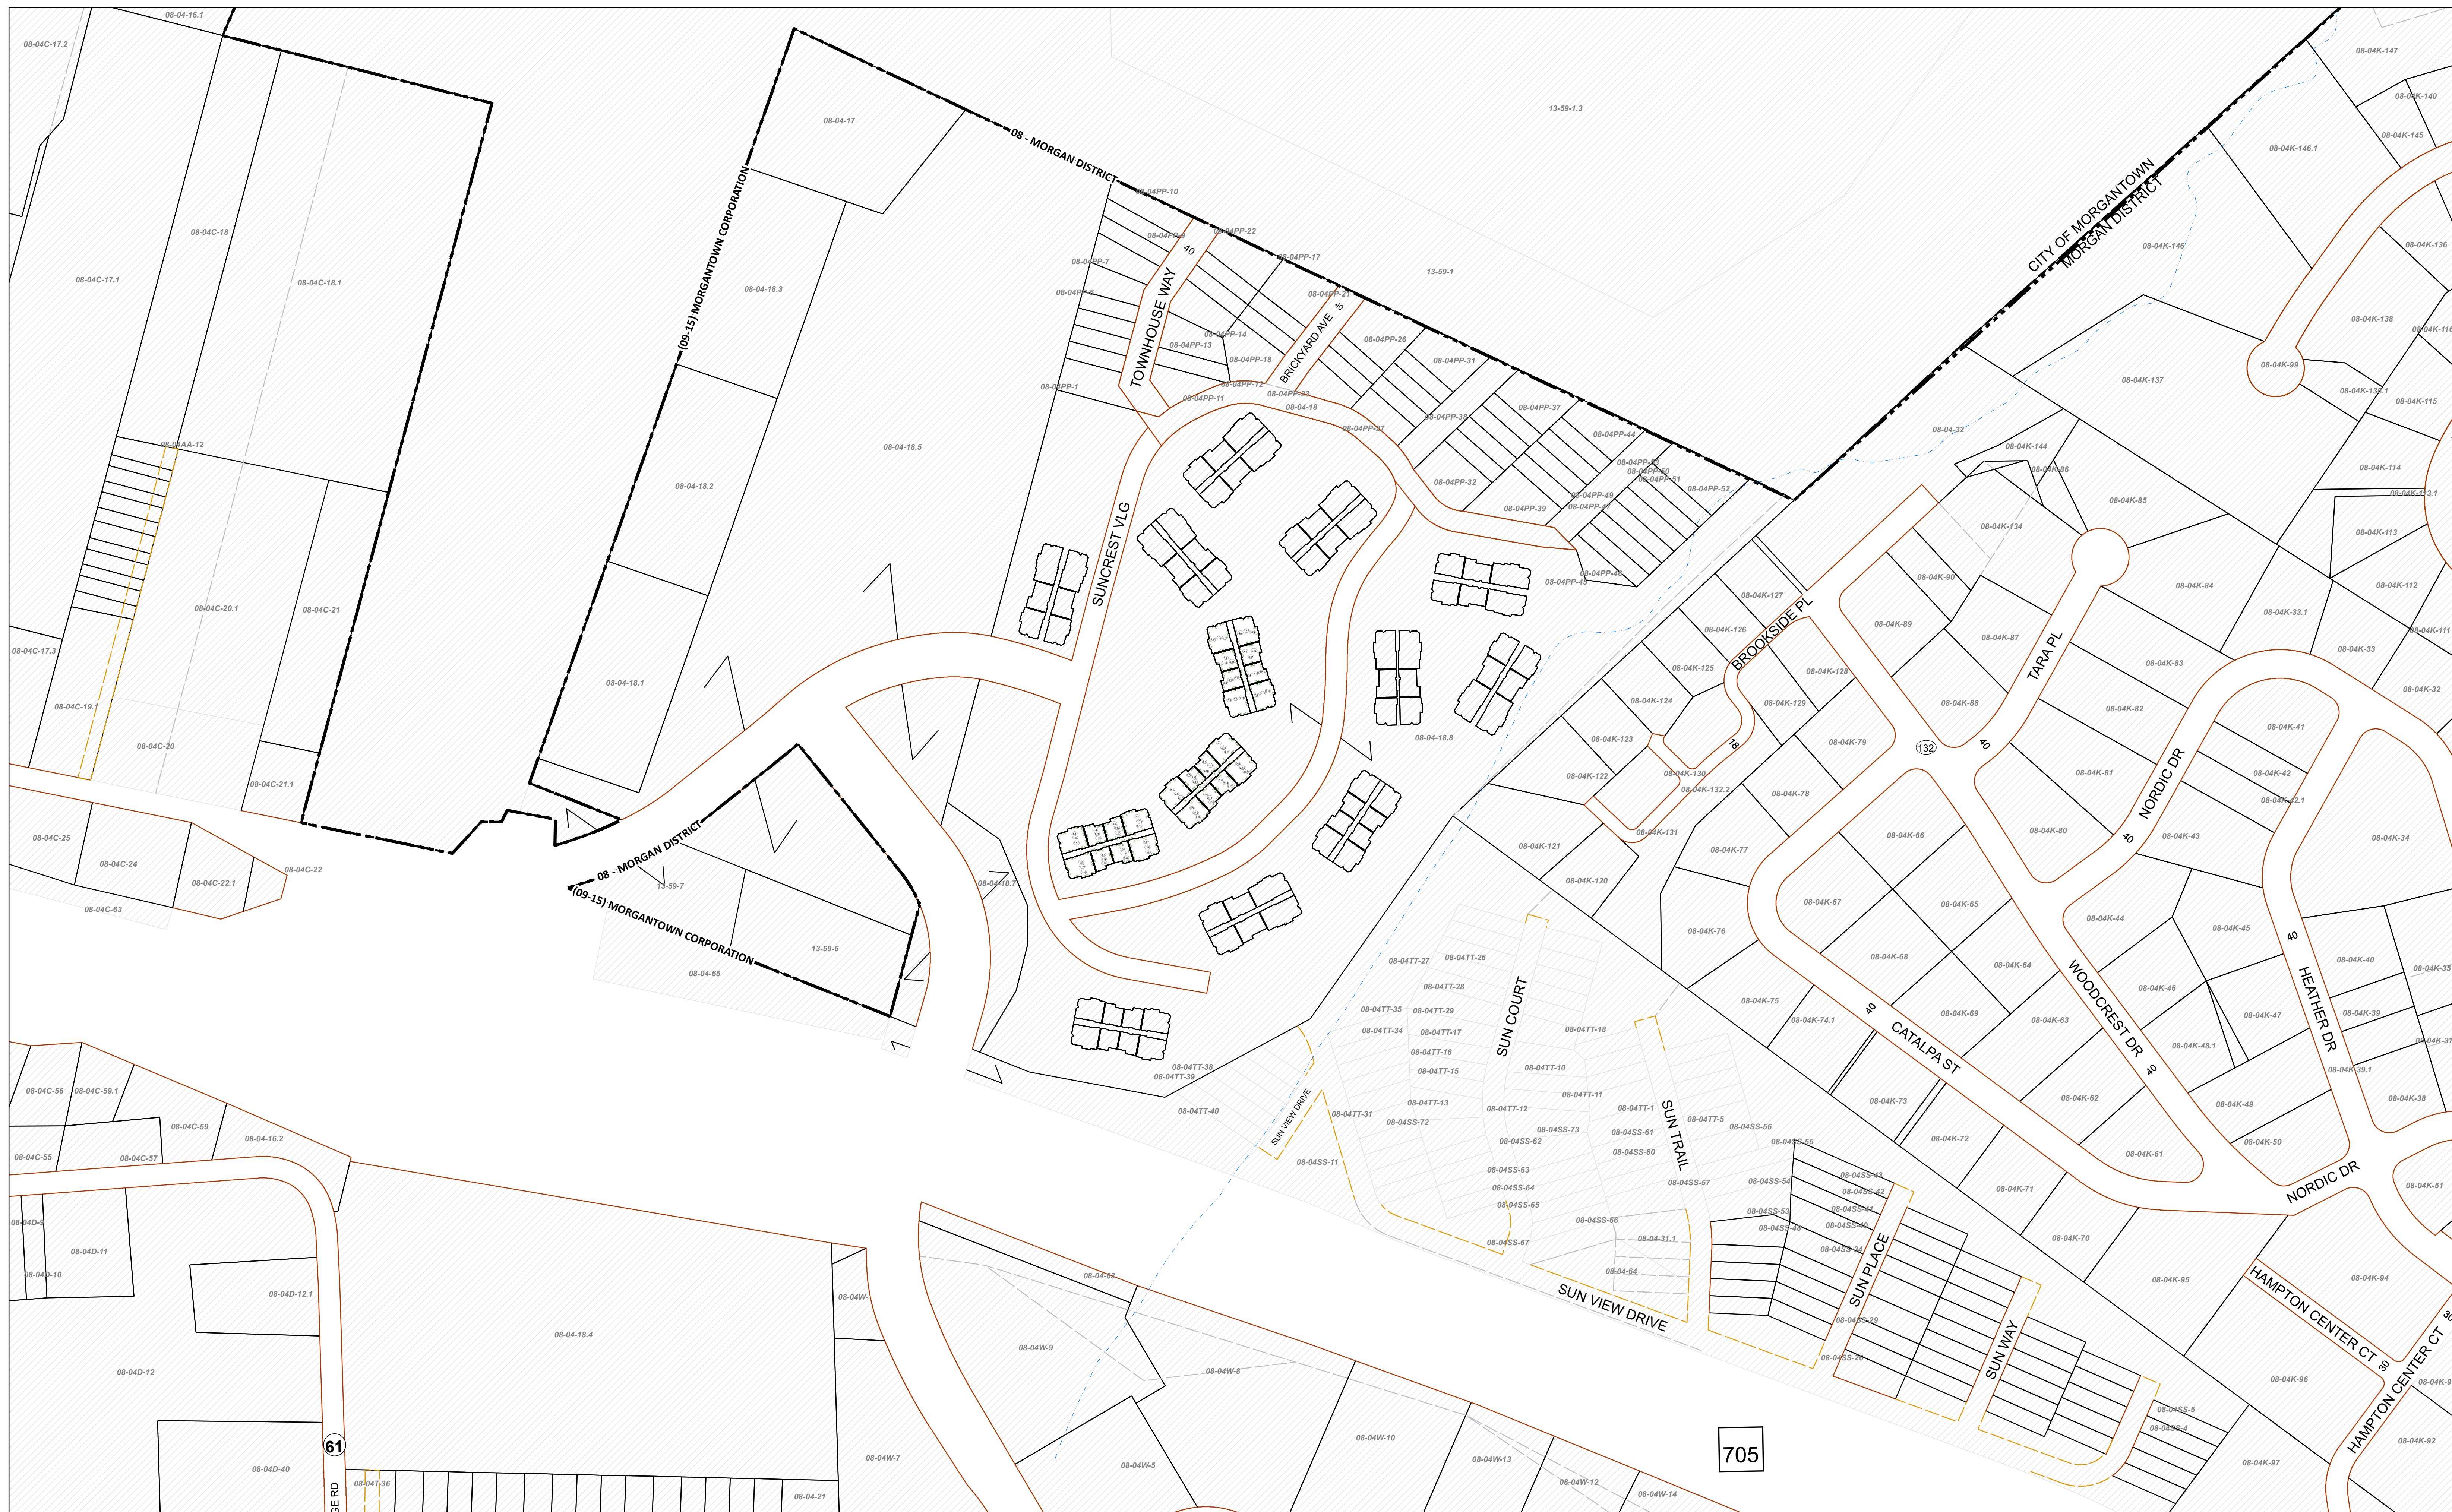

FOR TAX PURPOSES ONLY


Prepared By:
Mark Musick
Monongalia County Assessor

Legend

Property Line	—————	Original Lot Line	----
Road Right of Way	—————	Lot Number	(15)
Corporation Line	—————	Parcel Number	99
District Line	—————	Water	~~~~~
County Line	—————	Railroad	—+—+—+—+—

R e v i s i o n s	1	Revised 6/1/15	9		17
	2	Mod Rev. 01/2024 JP	10		18
	3		11		19
	4		12		20
	5		13		21
	6		14		22
	7		15		23
	8		16		24

STATE OF WEST VIRGINIA
COUNTY OF MONONGALIA
Office of Assessor

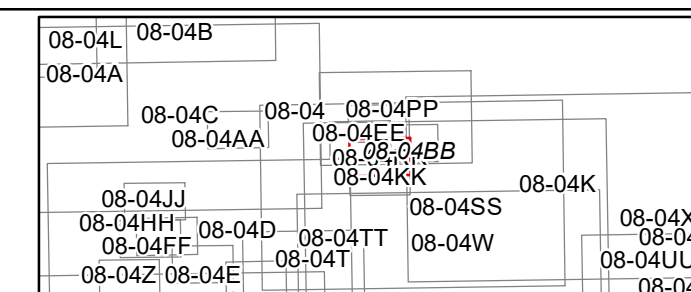

MORGAN DISTRICT
District 08 Map No: 04BB

Date, Aerial Photography:
Date, Map: 1/26/2024
Scale: 1" = 100'