


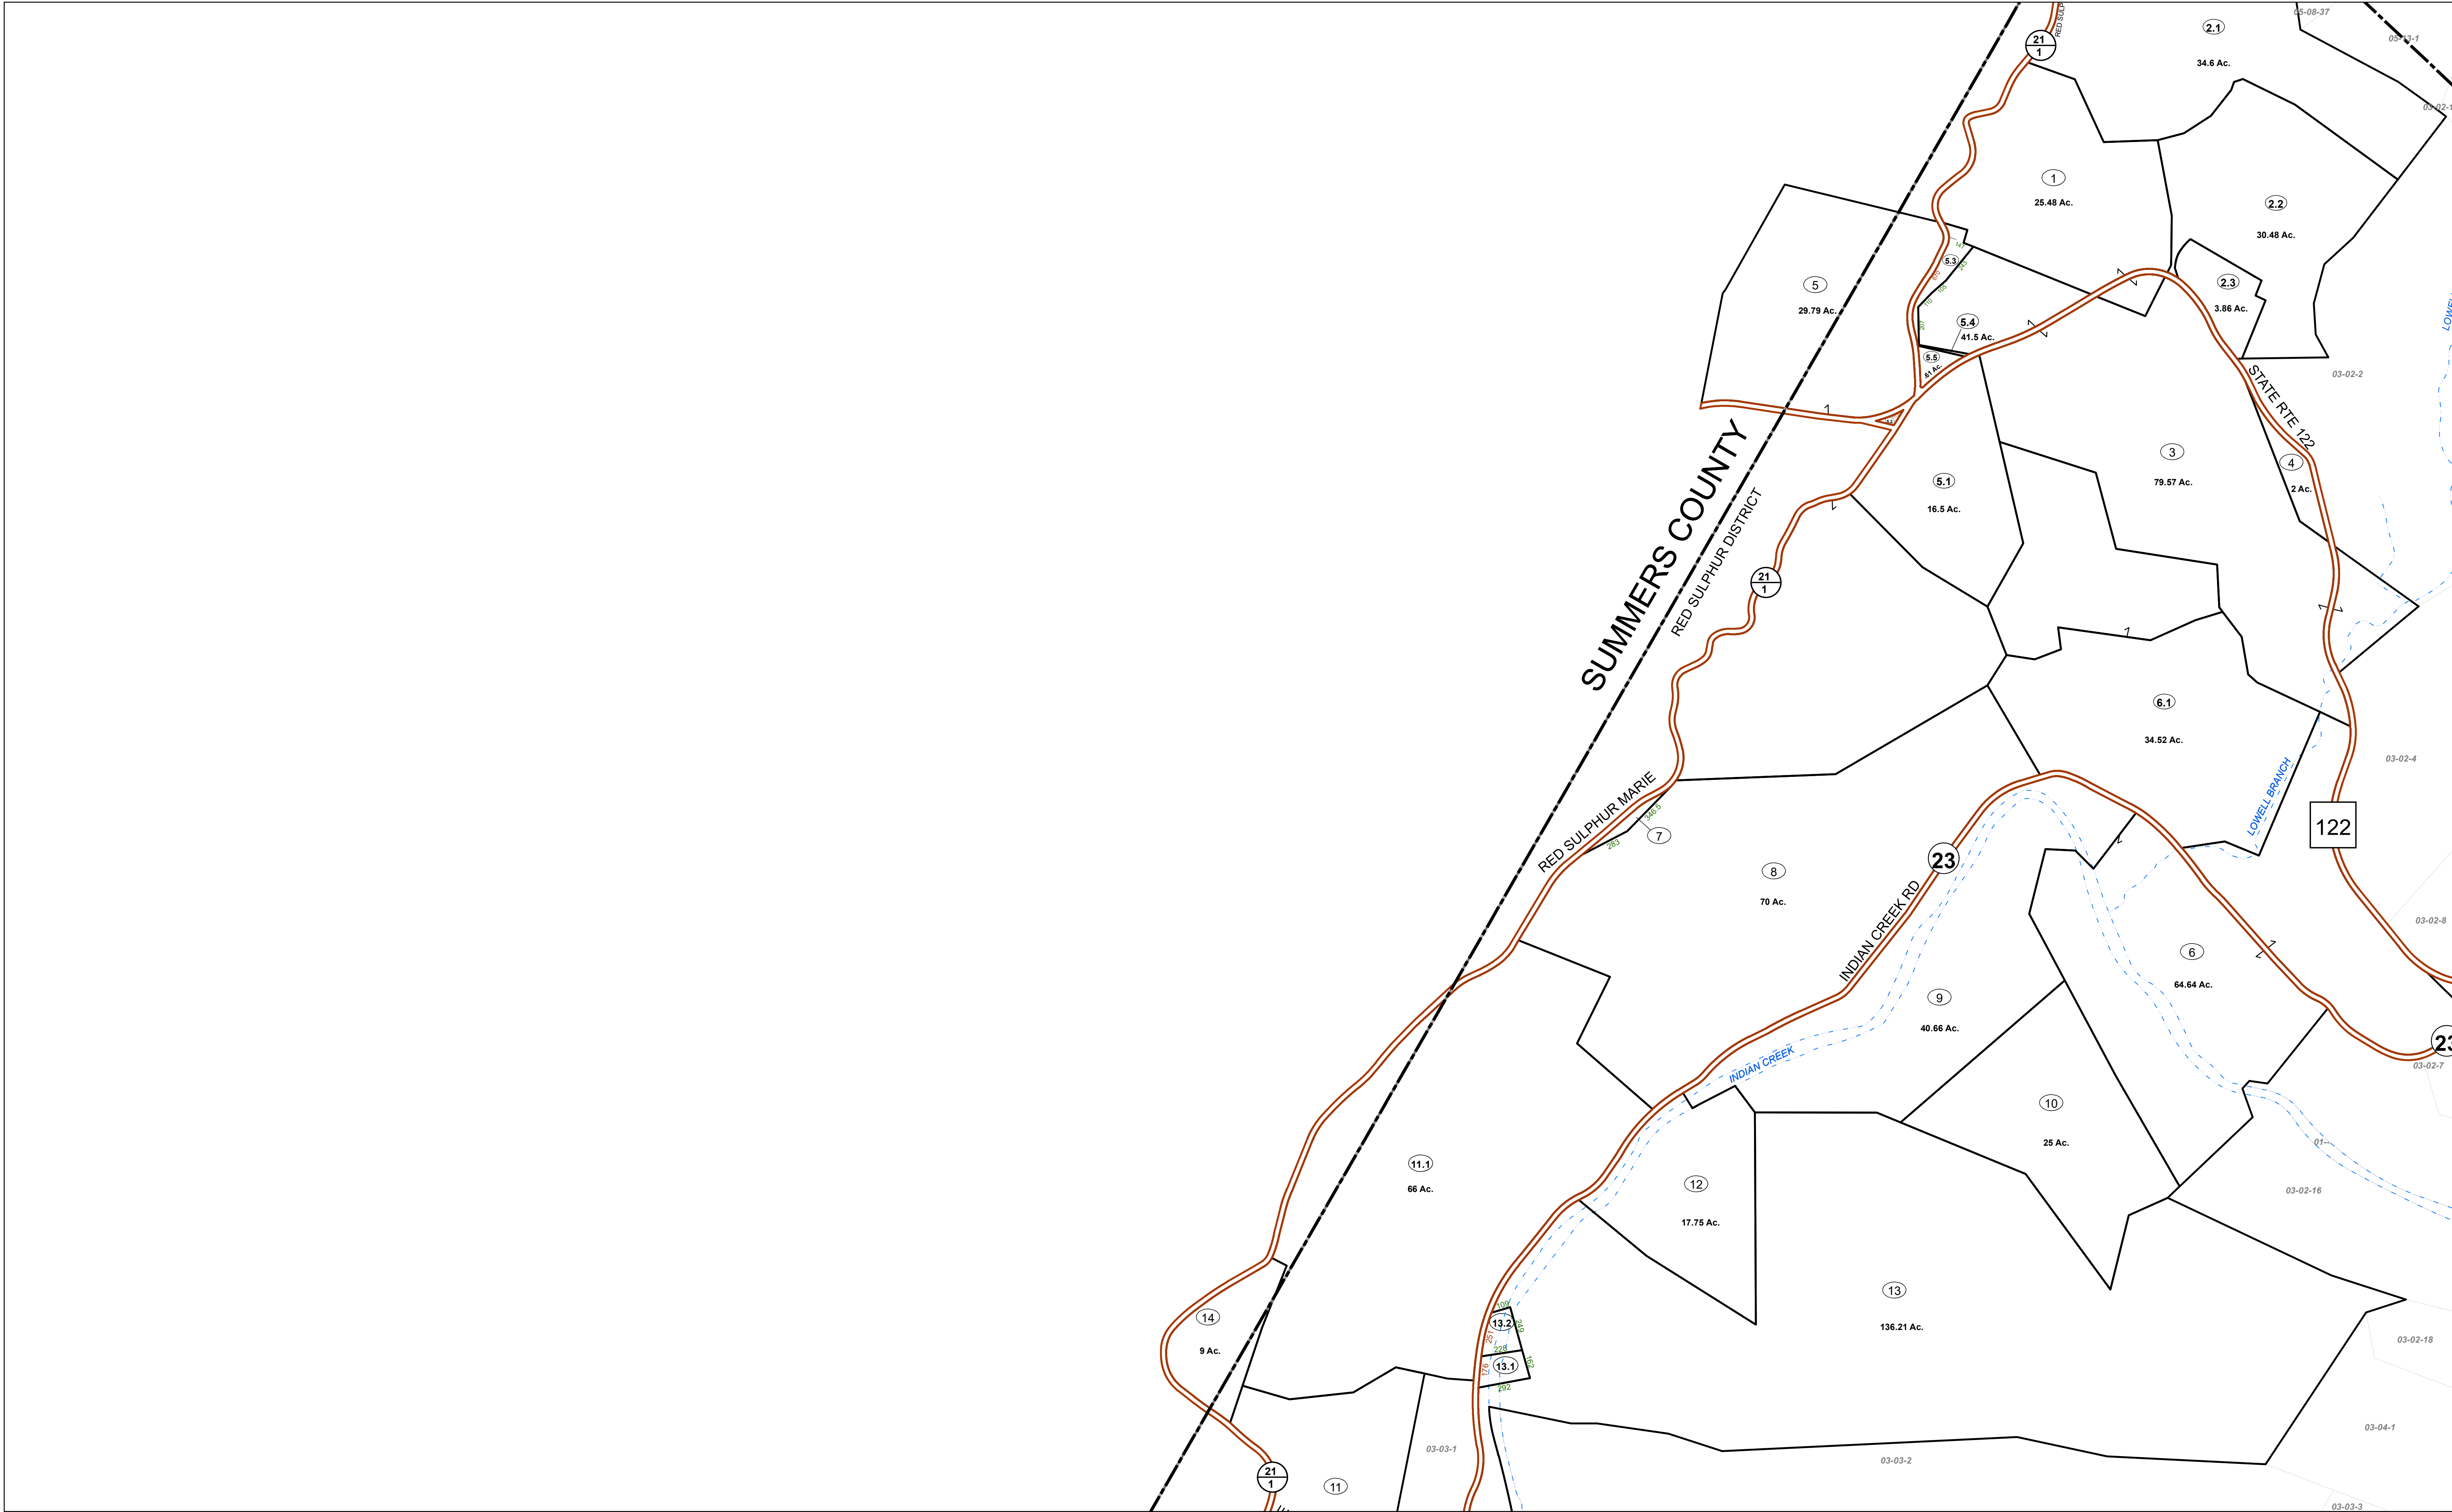


FOR TAX PURPOSES ONLY

Prepared By:  
**Norb Netzel**  
Monroe County Assessor

| Legend            |                   |               |             |
|-------------------|-------------------|---------------|-------------|
| Property Line     | Original Lot Line | Lot Number    | (15)        |
| Road Right of Way | Corporation Line  | District Line | County Line |
| Water             | Railroad          |               |             |

|   |   |                    |    |  |    |  |
|---|---|--------------------|----|--|----|--|
| R | 1 | Revised 3/1/15     | 9  |  | 17 |  |
| e | 2 | Revised 3/1/16     | 10 |  | 18 |  |
| v | 3 | Revised 12/30/2016 | 11 |  | 19 |  |
| i | 4 | Revised 09/27/2017 | 12 |  | 20 |  |
| s | 5 | Revised 01/25/2018 | 13 |  | 21 |  |
| i | 6 | Revised 01/25/2019 | 14 |  | 22 |  |
| o | 7 | Revised 01/25/2020 | 15 |  | 23 |  |
| n | 8 | Revised 01/25/2024 | 16 |  | 24 |  |

**STATE OF WEST VIRGINIA**  
**COUNTY OF MONROE**  
Office of Assessor

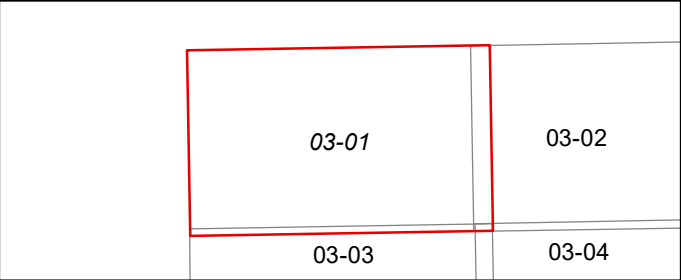

**RED SULPHUR**  
Map: 01

Date, Aerial Photography: 2003  
Date, Map: 1/25/2024  
Scale: 1" = 400'